
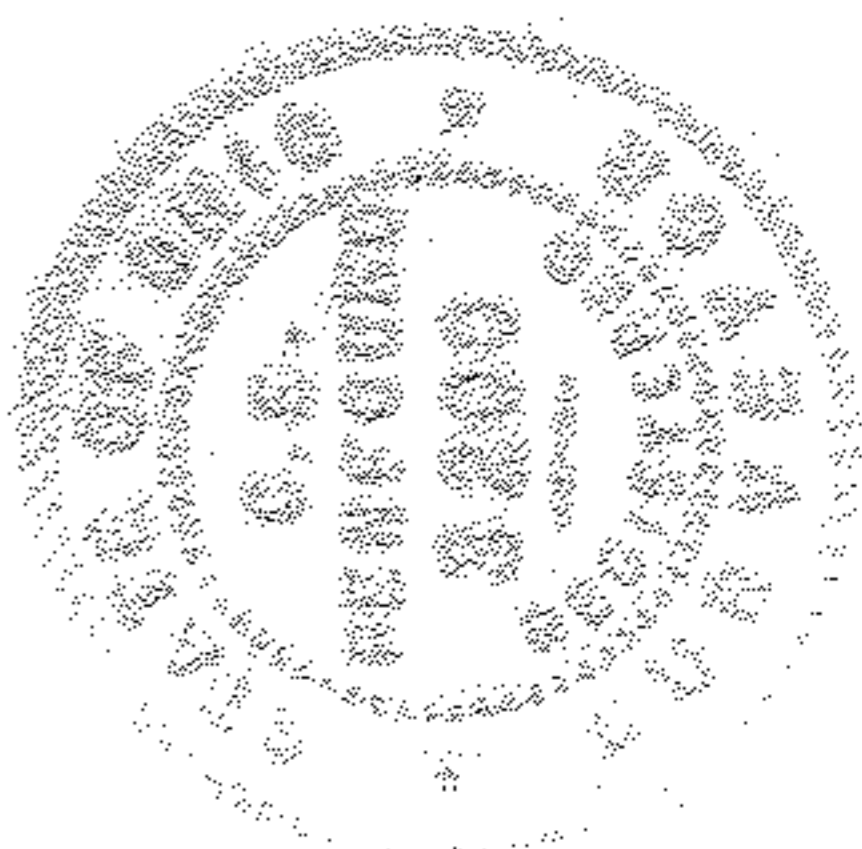


07-00-028-101. 005, 008, 010
 07-00-028-A
 SCAN # 46263

The Kentucky Holding Co.
 D. Vol. 477 PG. 96 OCT. 1-1949

07-00-028-101. 005, 008, 010

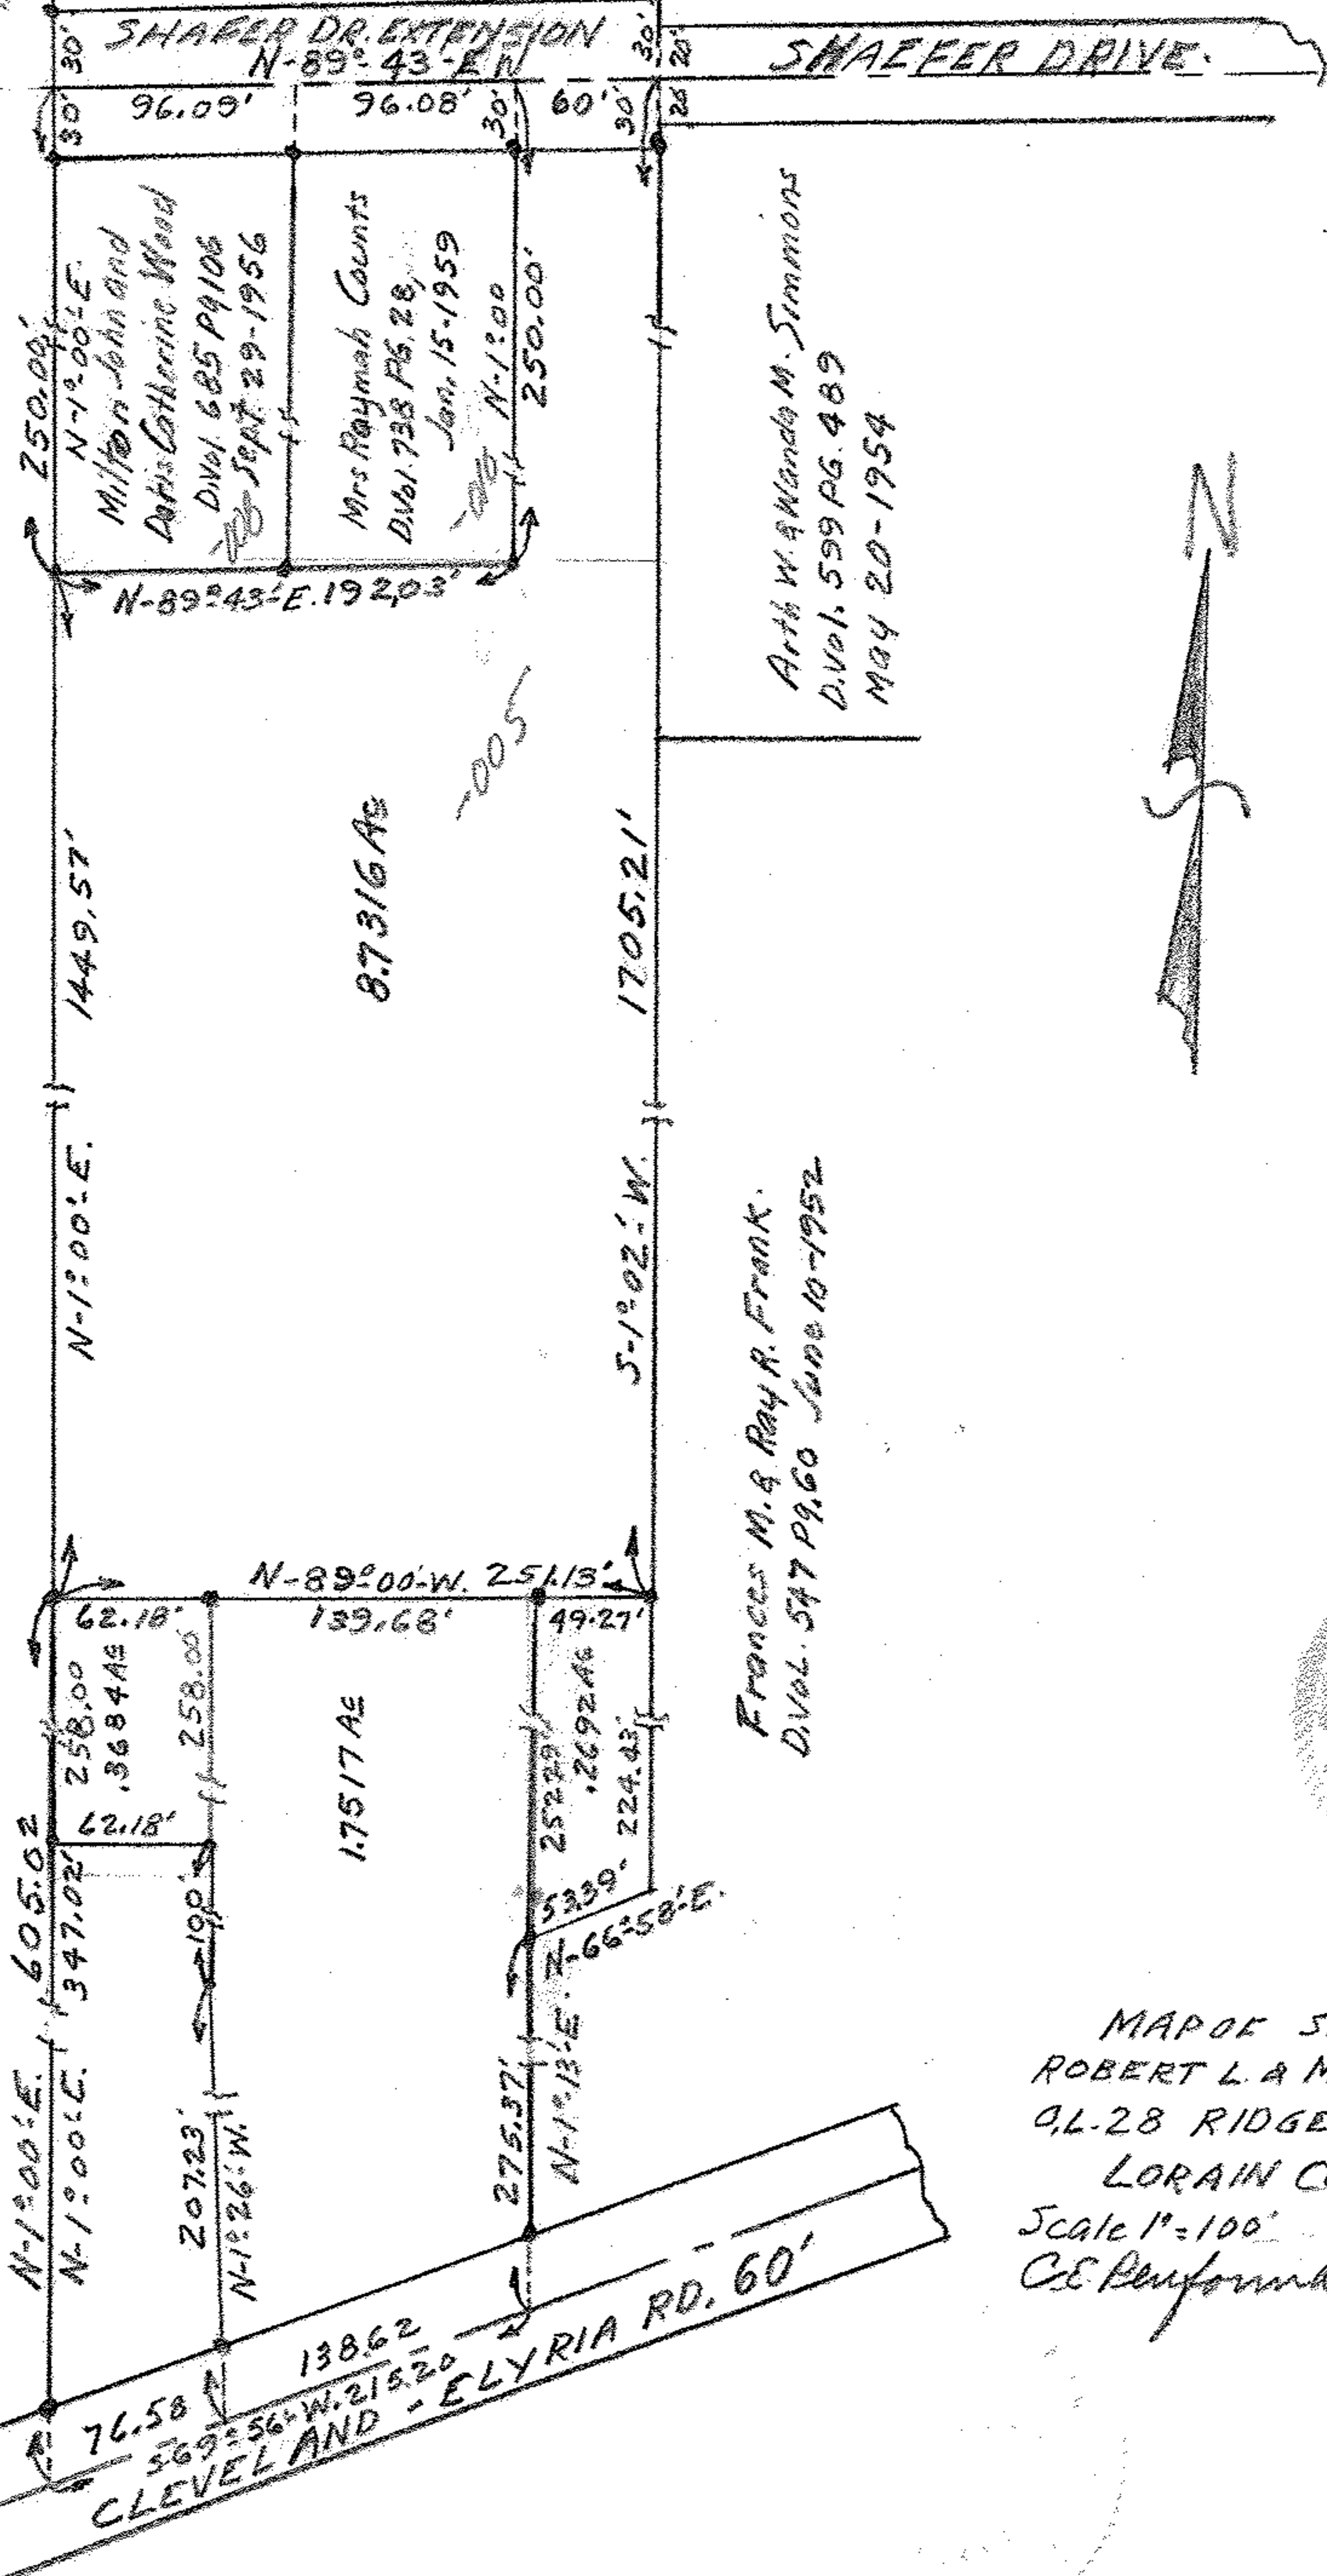

MAP OF SURVEY FOR
 ROBERT L & MARIE BEREMAND
 Q.L. 28 RIDGEVILLE TOWNSHIP
 LORAIN COUNTY OHIO
 Scale 1"=100' Aug. 1959
 C.E. Peyford Reg. Surveyor.
 #3200

07-00-028