



**DANE A. HAPONEK**

5444 Stoney Ridge Road North Ridgeville, Ohio 44039 (440) 327-4776

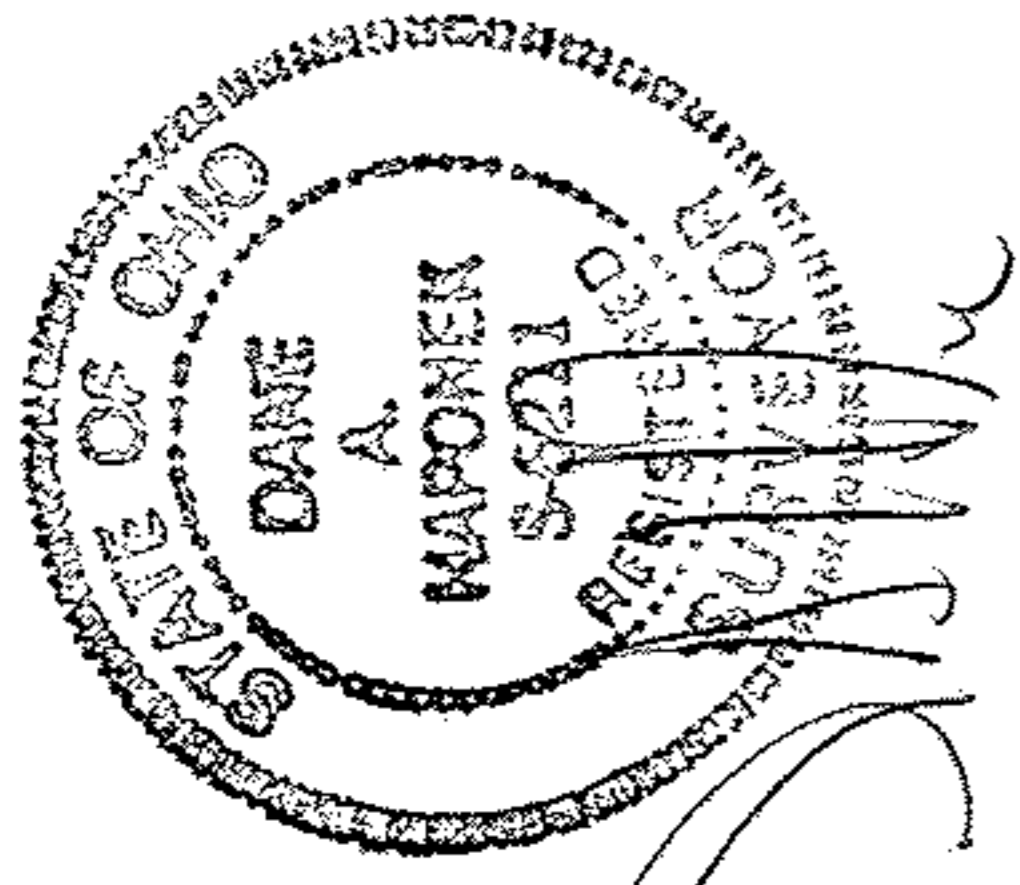

**SPLIT**  
OF PART OF  
**SUBLOT NOS 516 AND 517**  
IN  
**MEADOW LAKES SUBN NO. 4**

**PV 76 PGS 46-48**  
CITY OF NORTH RIDGEVILLE  
COUNTY OF LOREAIN  
STATE OF OHIO

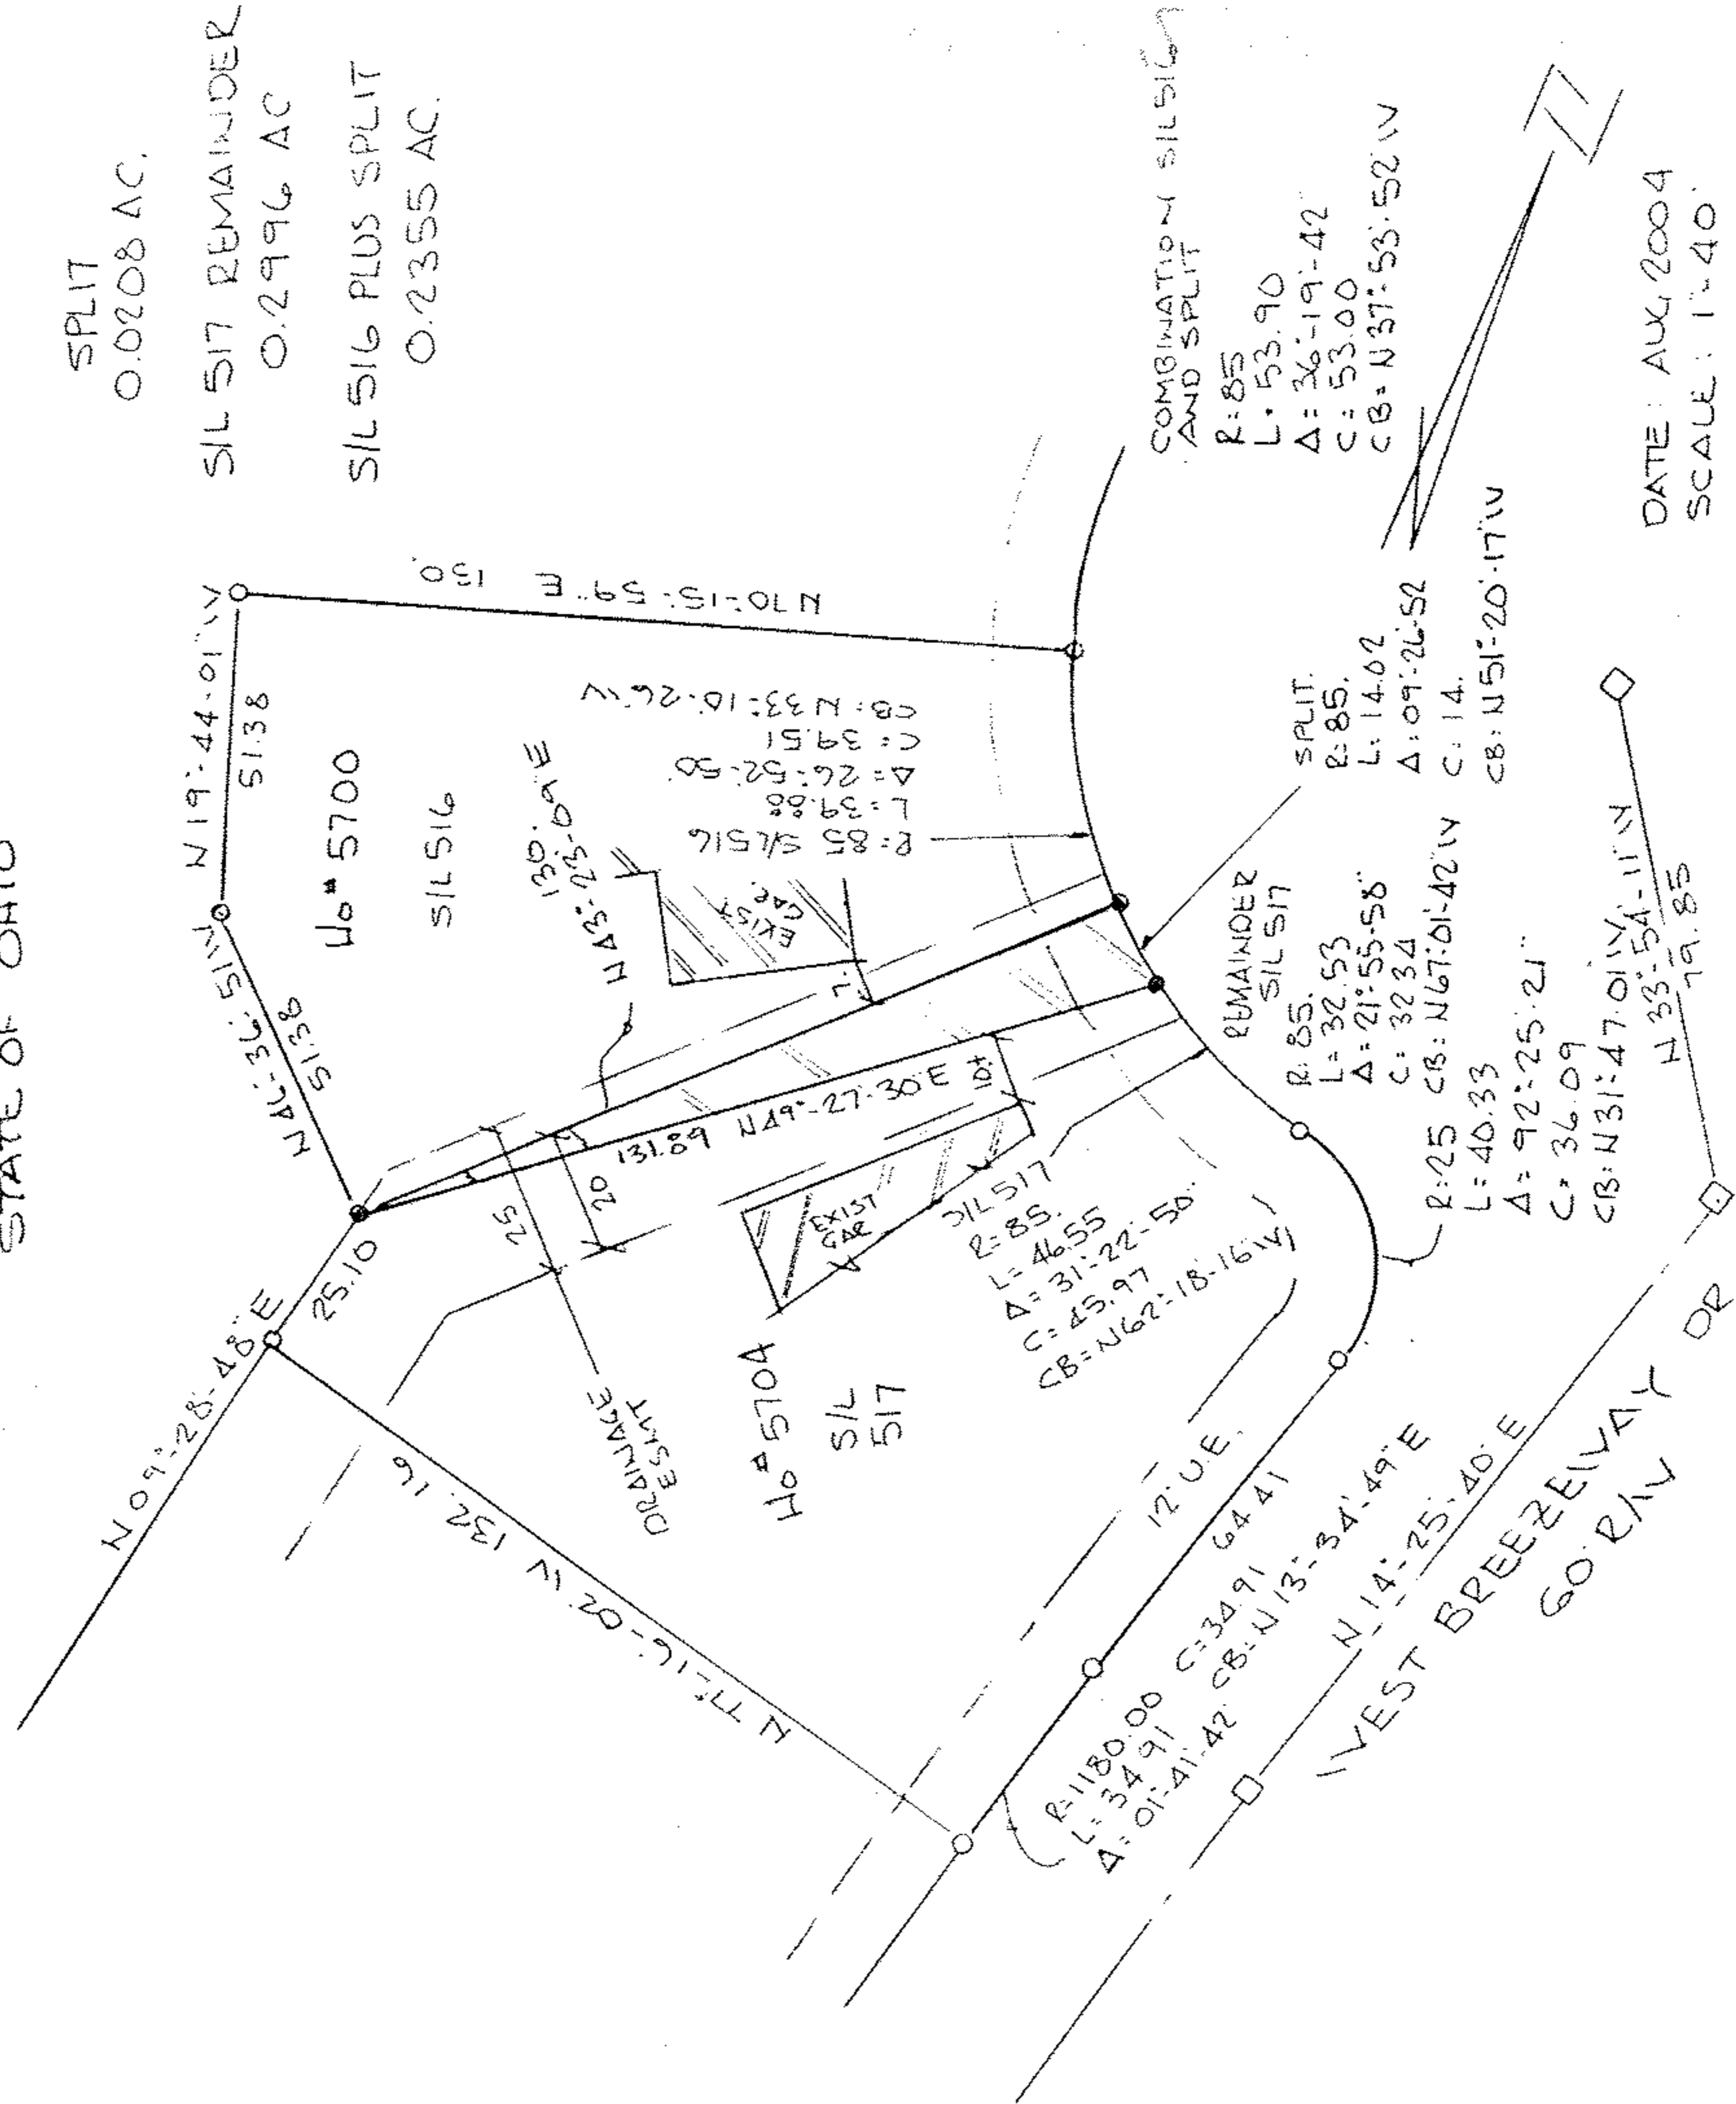

SPLIT  
0.0208 AC.  
SIL 517 REMAINDER  
0.2996 AC  
SIL 516 PLUS SPLIT  
0.2355 AC.

COMBINATION SILO  
AND SPLIT  
R: 85  
L: 53.90  
Δ: 36-19-42  
C: 53.00  
CB: N37-53-52 W

DATE: AUG 2004  
SCALE: 1"=40'