


07-00-044-103-030, 032, 045

7-A Scan #46295 1" = 80'

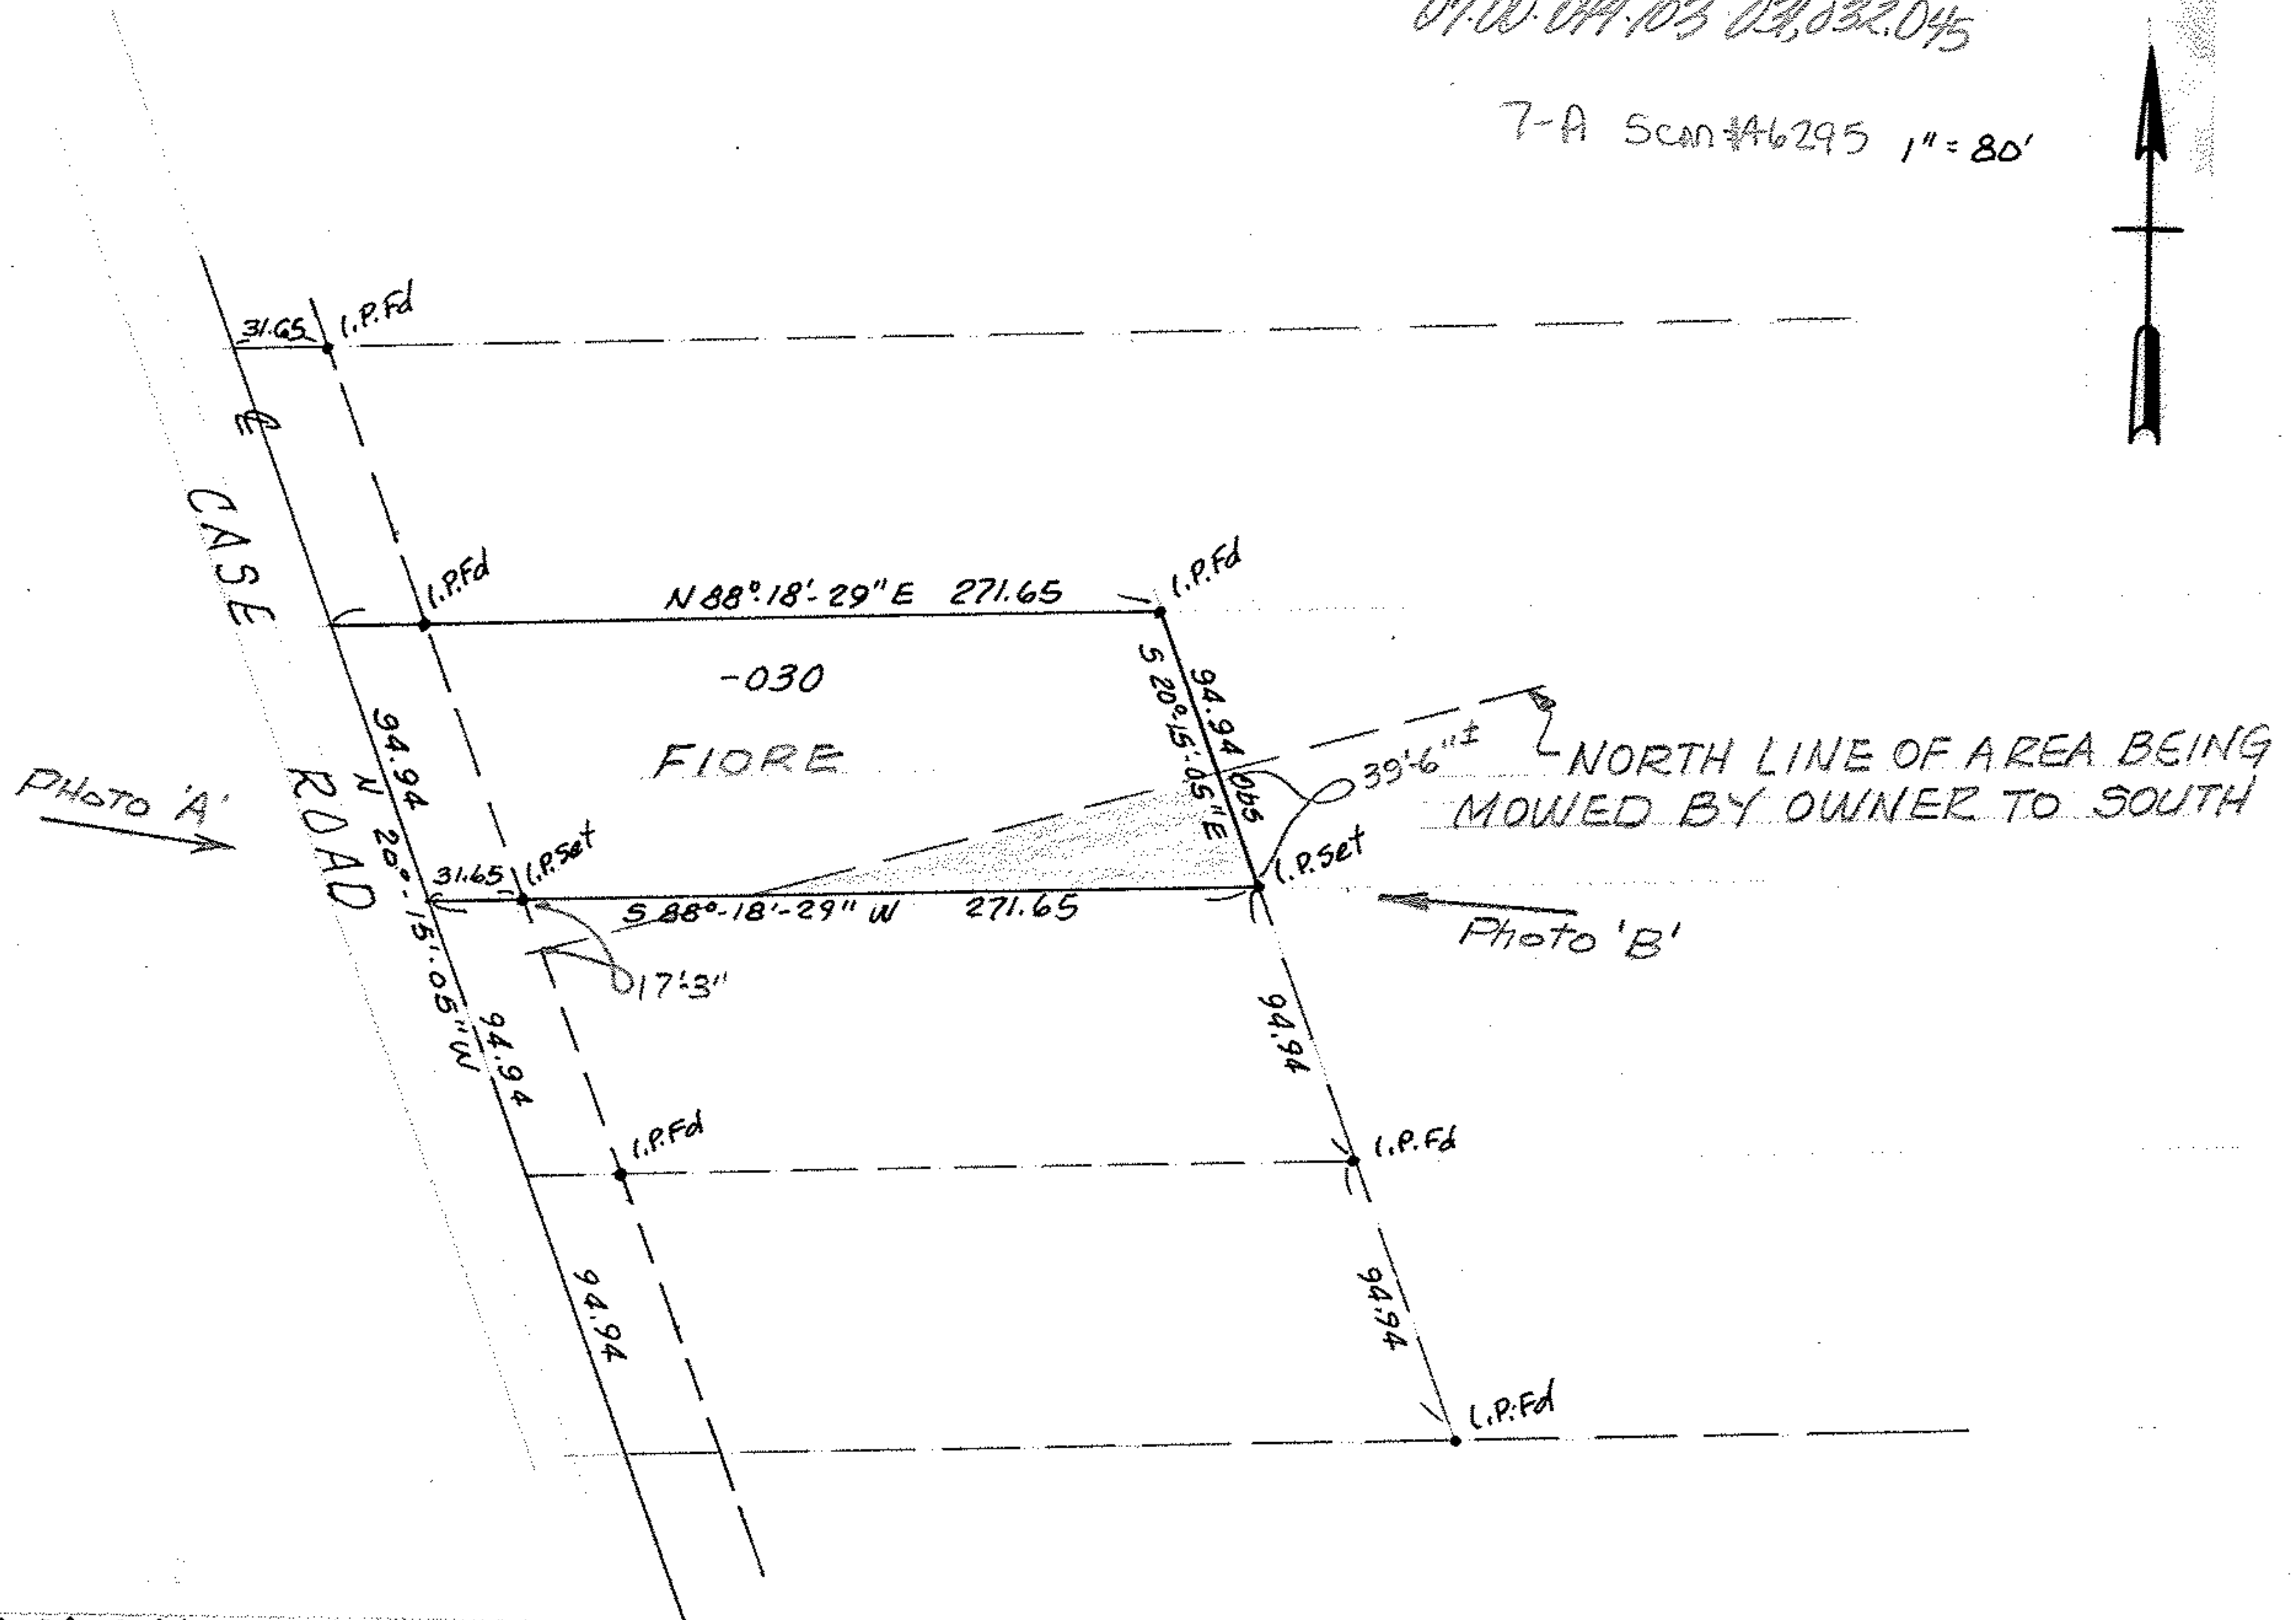

P.P. # 07-00-044-103-030

PART of ORIG. RIDGEVILLE TWP. LOT 44
NOW in CITY of NORTH RIDGEVILLE, OHIO

THIS IS A PLAT OF SURVEY:
FOR MR. FRANK FIORE

Mc GLINCHY & ASSOCIATES INC.

AUG. 13, 198

#827324