
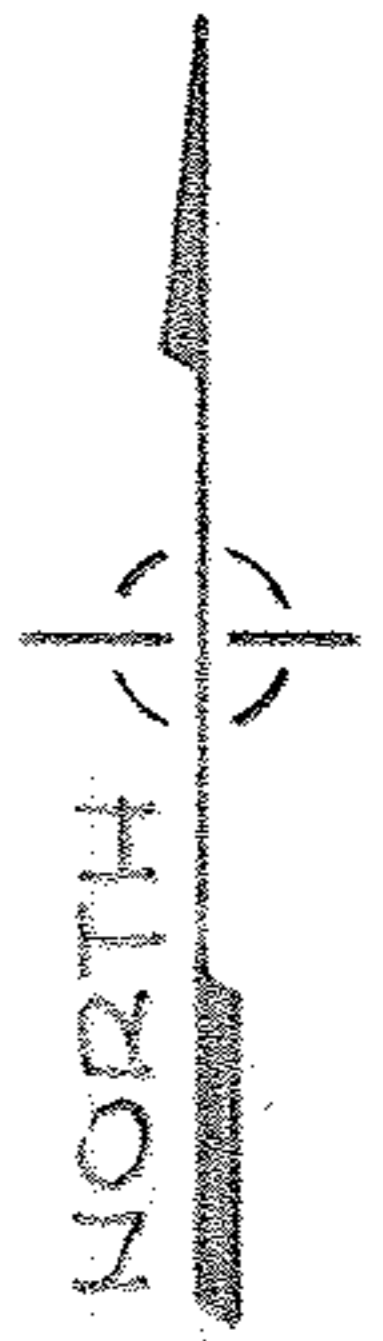


07-00-045-110-058

07-00-045-D
SCAN # 46304

REF: PF# 07-00-045-110-019

CASE ROAD

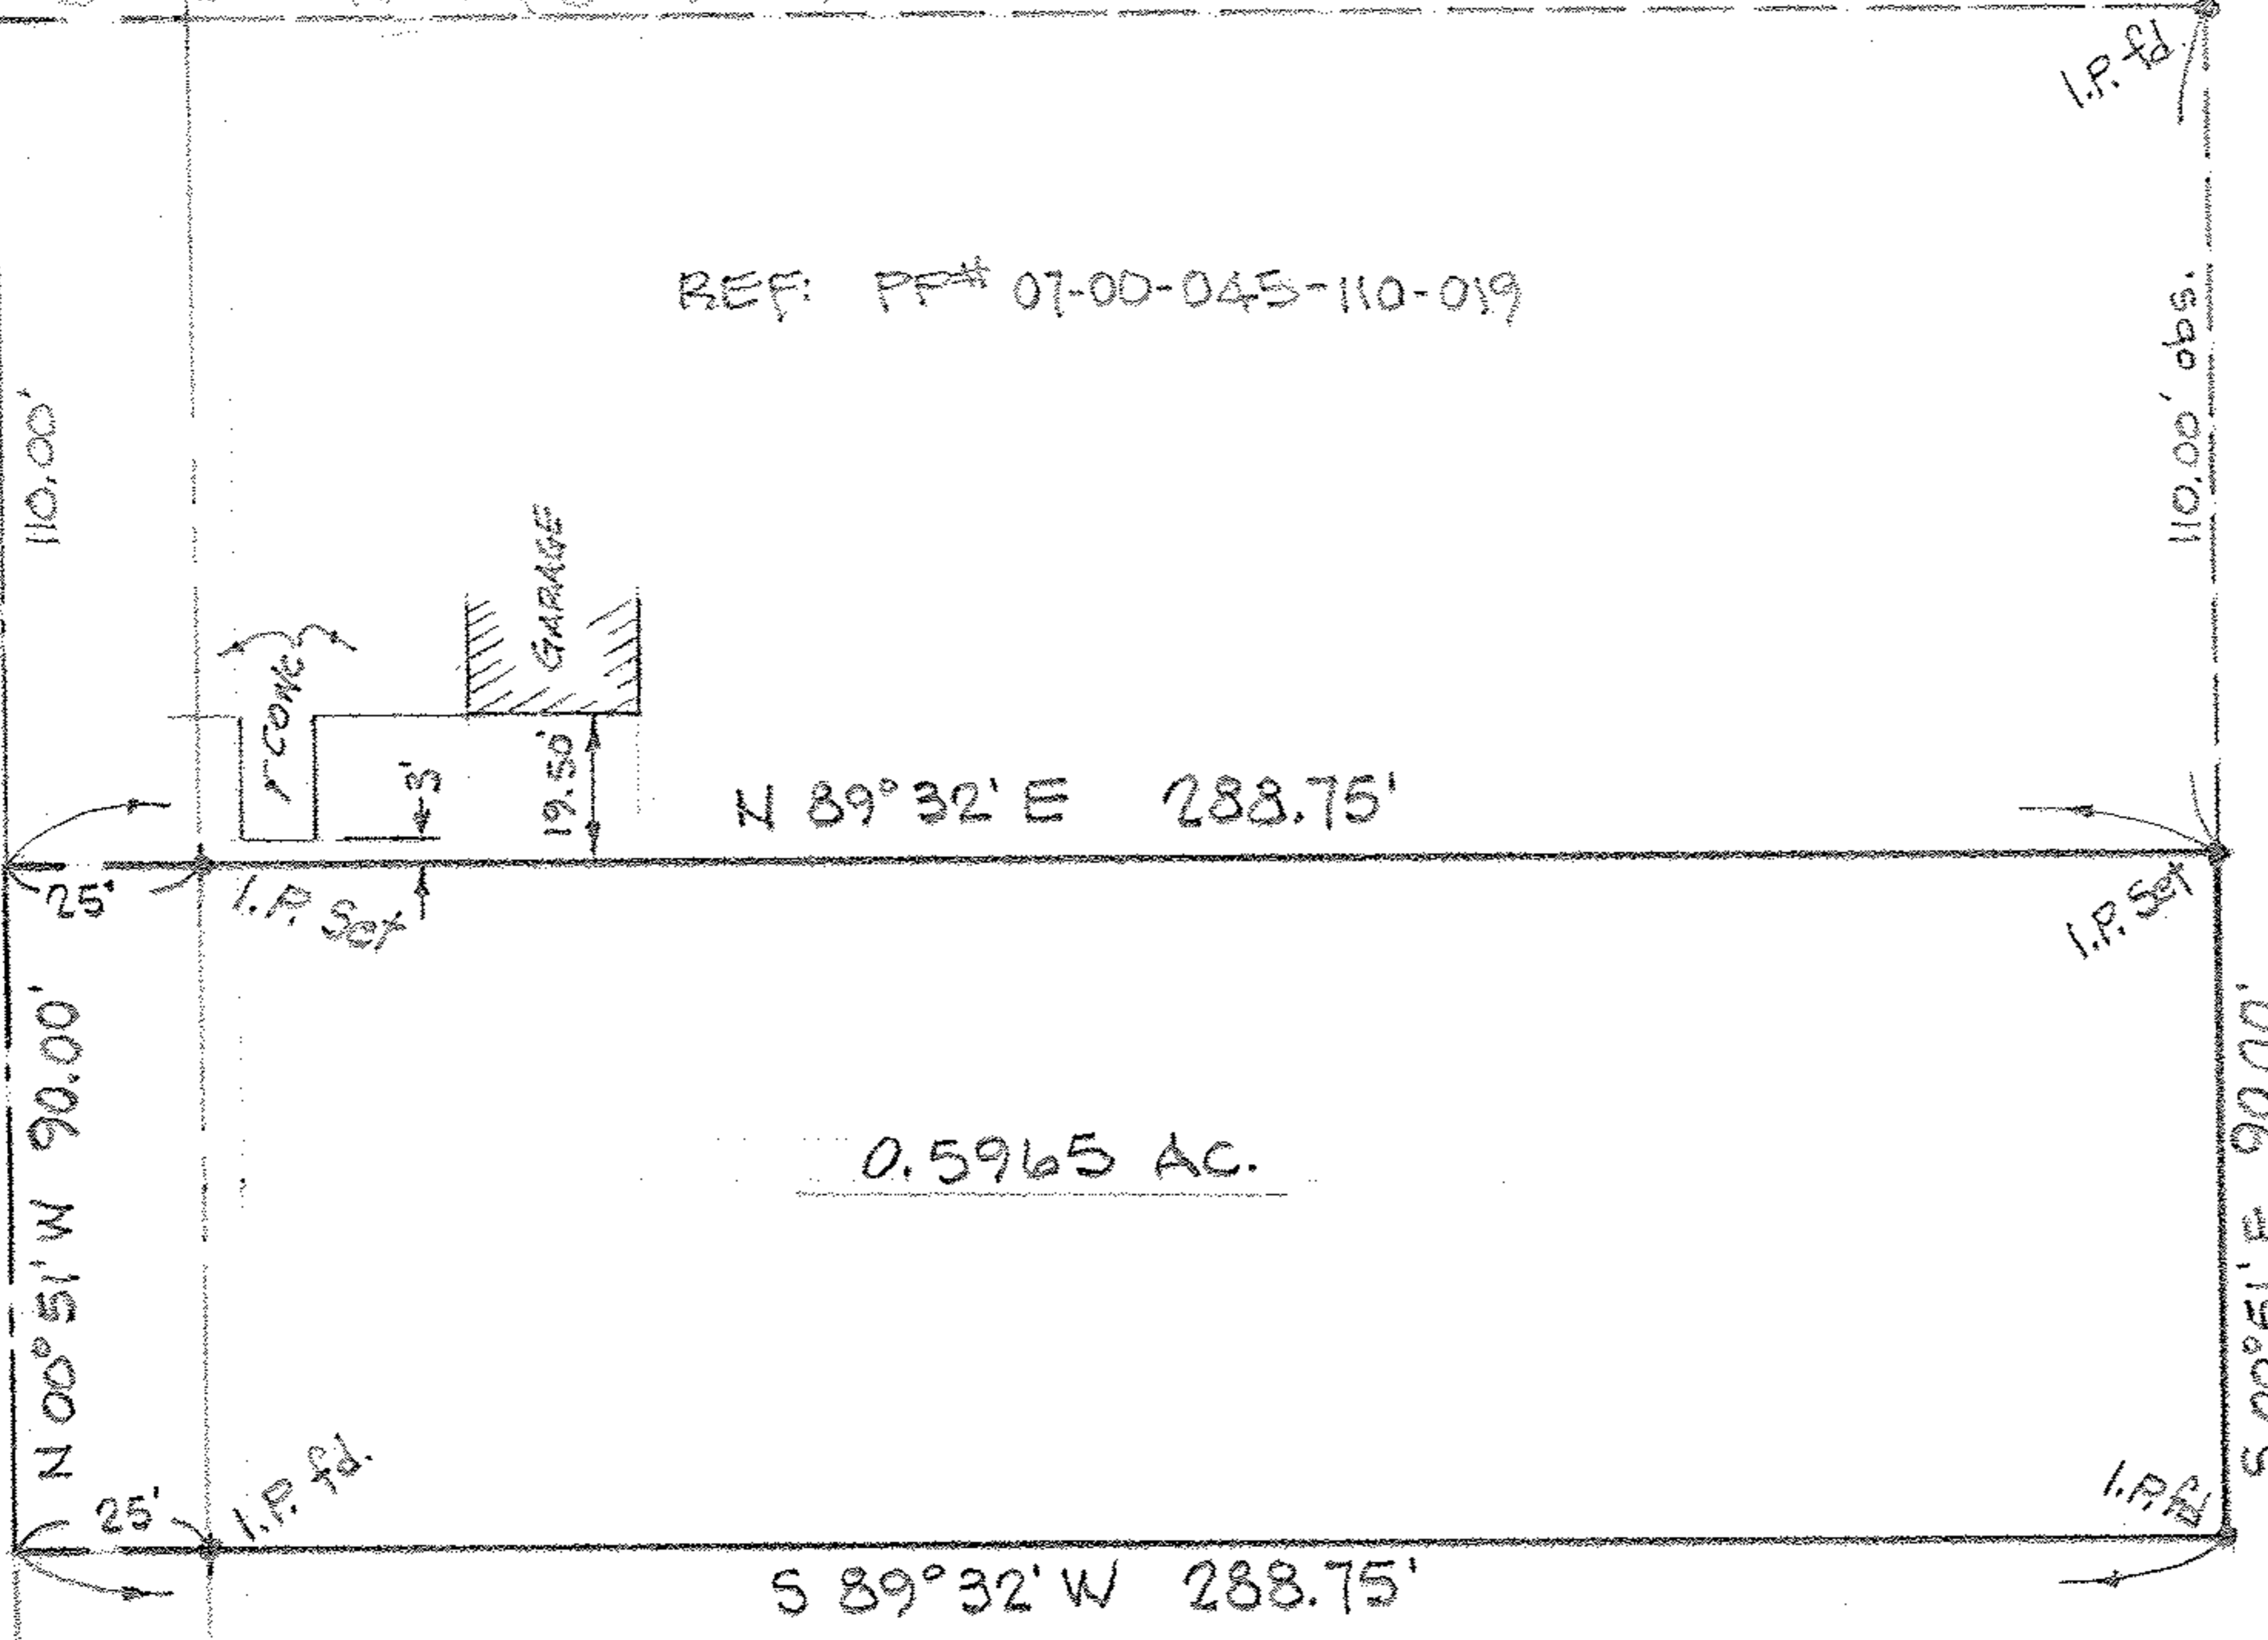

SCALE: 1"=40'

MAP of SURVEY and
PROPOSED PARCEL SPLIT

PREPARED FOR ROBERT K. JOHNSTON
PART of ORIGINAL RIDGEVILLE TWP. LOT 45
CITY of NORTH RIDGEVILLE, LORAIN Co., OHIO

MCGLINCHY & ASSOCIATES INC.
PROFESSIONAL ENGINEER & SURVEYORS
ELYRIA OHIO
APRIL, 1979 #795122