


Kay C. & Mary F. Melton

07.00.045.112. ???


SCAN# 46308

Robert F. & Judith E. Diederich
D. Vol. 911 Pg. 986

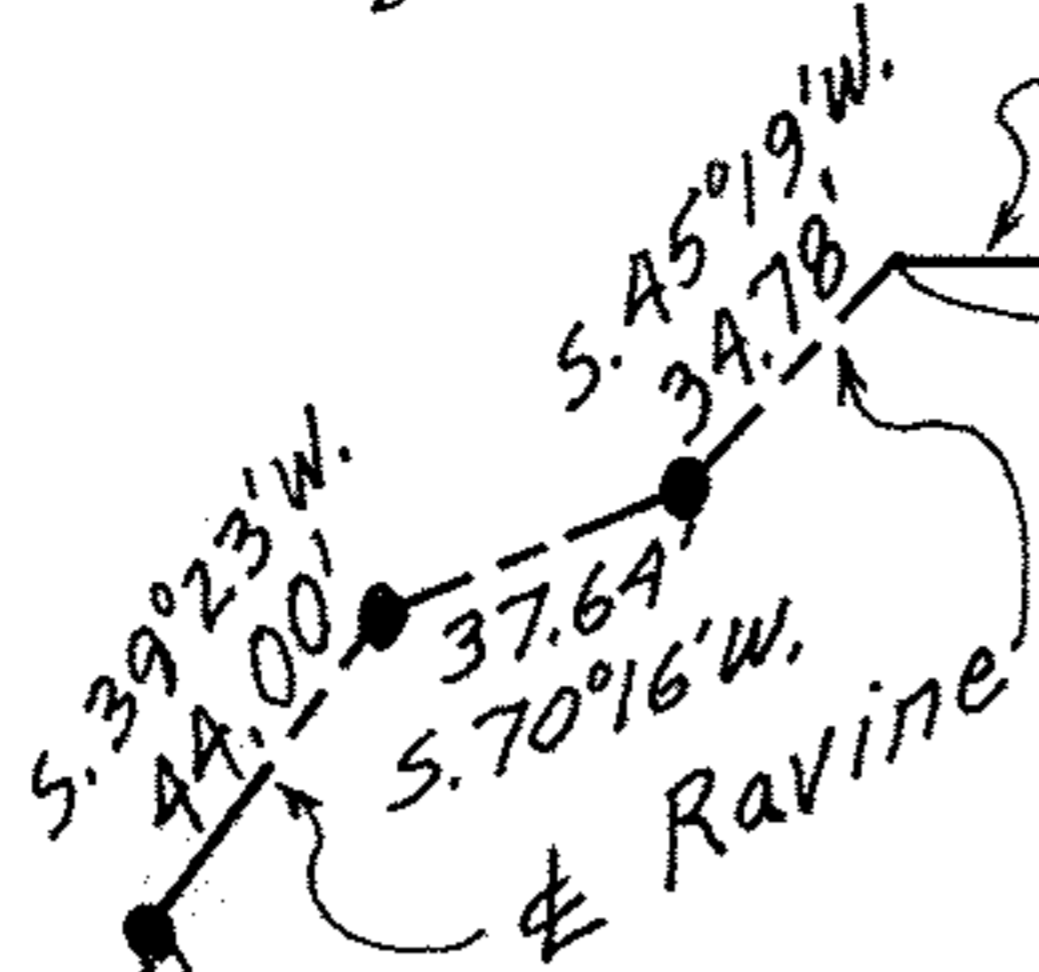

Melton to Markham
1.355 Acres

F.D. Markham & Joyce Markham
D. Vol. 752 Pg. 549

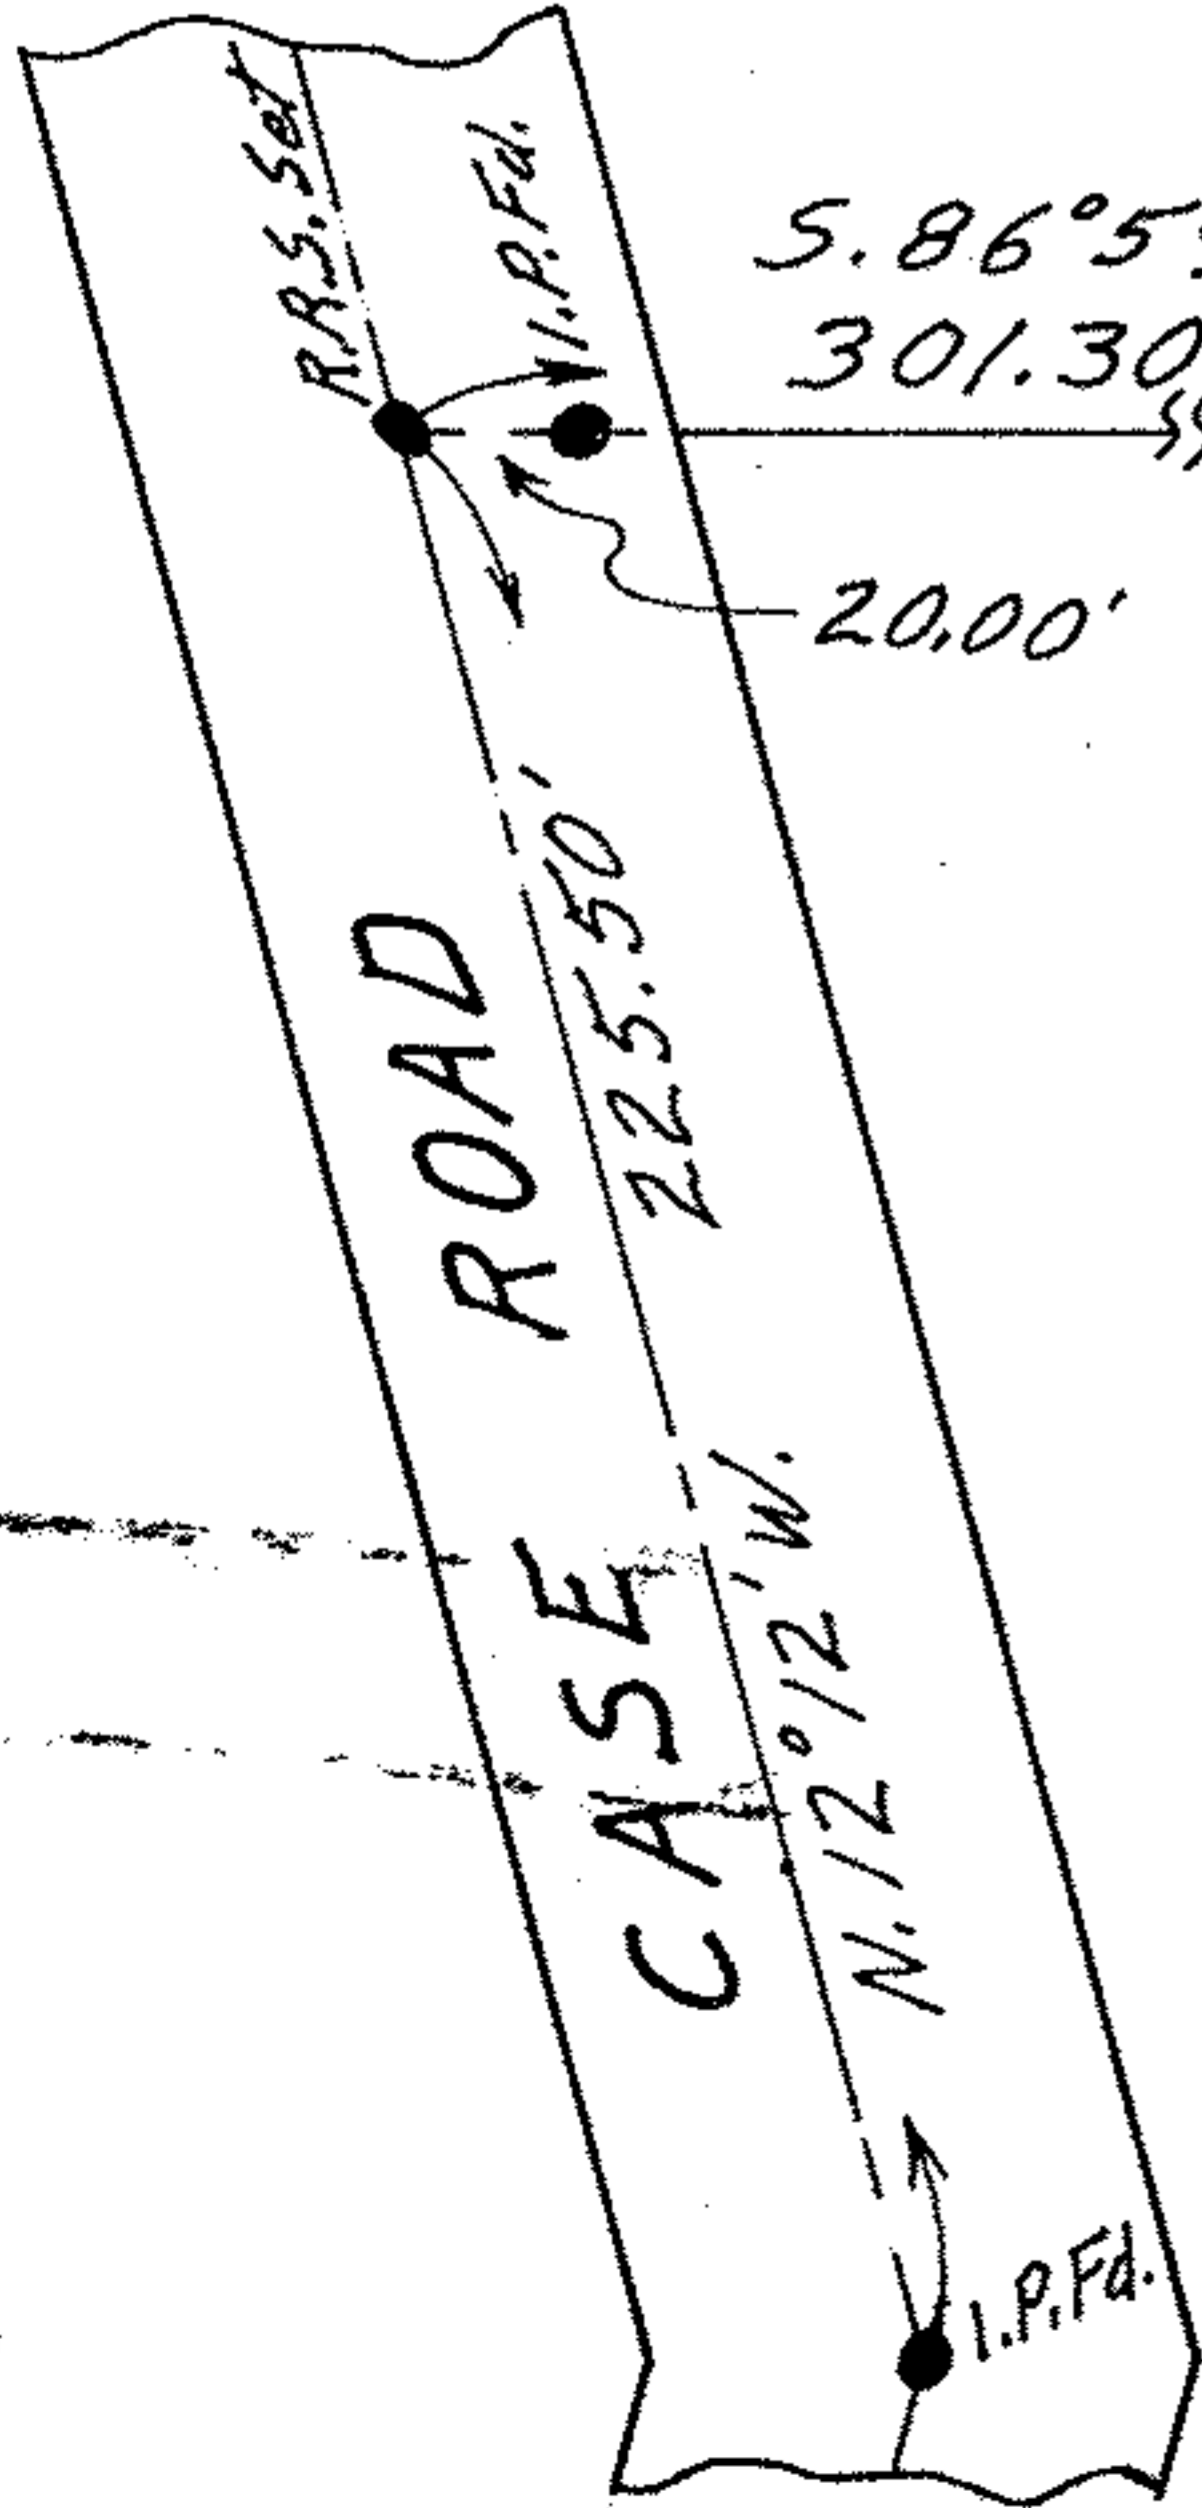

S. 86° 59' E.
301.30'

S. 86° 59' E. 289.70'

S. 86° 59' E.
400.00'

I.P. Fd.
(Rusted Off)

F.D.C. Markham & Joyce M. Markham
D. Vol. 623 Pg. 364

O.L. 45
O.L. 40

PLAT OF SURVEY FOR
F. D. C. MARKAM & JOYCE M. MARKHAM
ORIGINAL LOT NO. 45 - RIDGEVILLE TWP.
NORTH RIDGEVILLE CITY
LORAIN COUNTY OHIO

SCALE: 1" = 60' REVISED SEPT. 20 - 1965

Gary E. Penfound Reg. Surveyor No. 4457

• indicates iron pin set unless otherwise designated.