


07-00-046-~~Ac~~

(100) - 025 T. PIKE  
(101) - 006 1.25 A.

FILE	GRANTOR	GRANTEE	TYPE	DATE	VOL.	PG.
A-1	H.W. & M.G. & A.W. DYKE	OHIO EDISON CO.	WTY.	MAR. 17, 1981	1278	520
A-2	T.M. & K. WHITELEY	OHIO EDISON CO.	GEN. WTY.	MAY 19, 1981	1283	127

**CARLISLE-JOHNSON**  
 138 KV. TRANS. R/W PROPERTY.  
 CITY OF NORTH RIDGEVILLE  
 LORAIN CO.  
 OHIO EDISON CO.

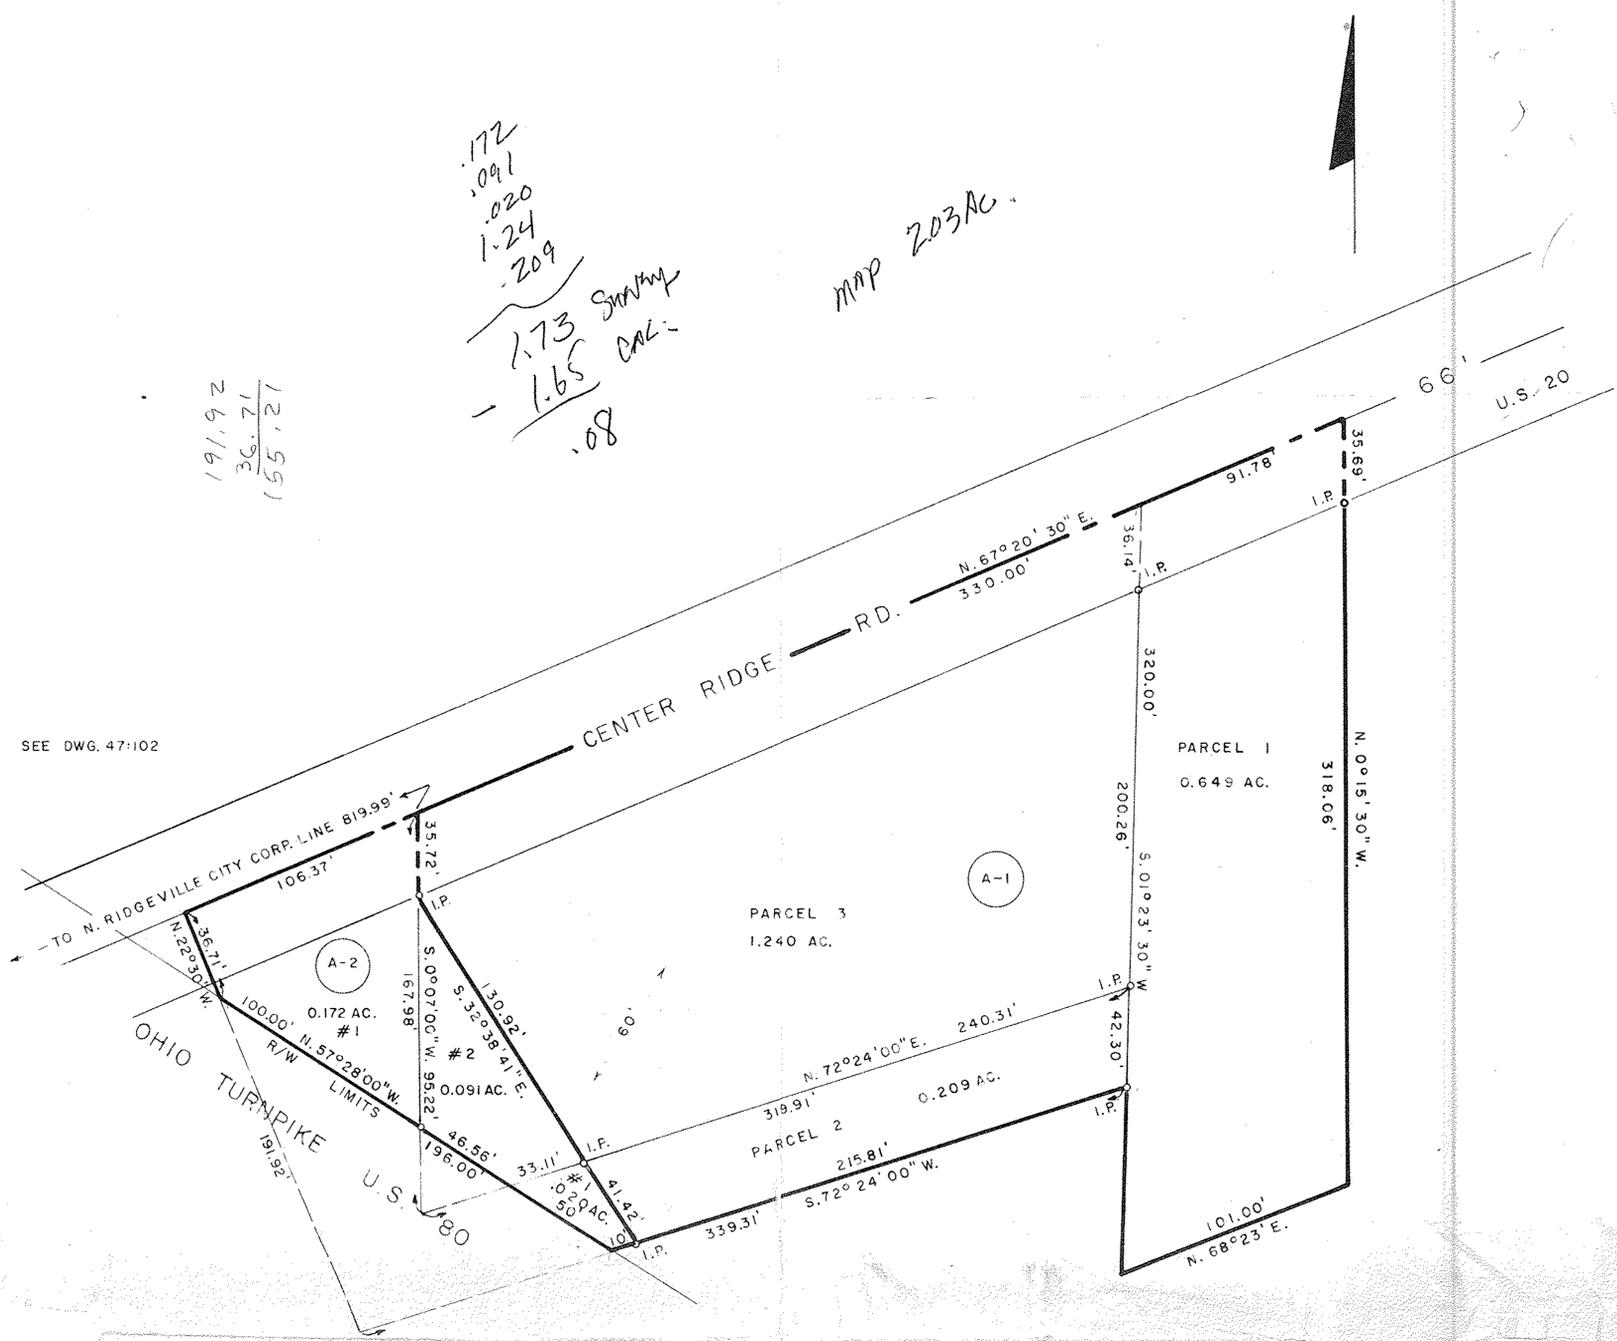

L00-046-101-007

07-00-046-101-007 054  
Scan # 46309


SEE DWG. 47:102

LOT 46

MEADOWS ALLOTMENT No. 1  
VOLUME II, PAGE 4

A-1 PAR. 1 - 0.649 AC.  
 PAR. 2 0.209 AC.  
 PAR. 3 1.240 AC.  
 TOTAL 2.098 AC.  
 A-2 PAR. 1 0.192 AC.  
 PAR. 2 0.091 AC.  
 TOTAL 2.381 AC.

LOCATION PLAN

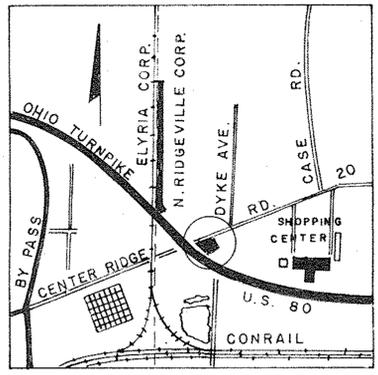

SCALE 1" = 2000 FEET

LAKE ERIE DIVISION

MAY 20, 1981 VJA CK. SDB  
JUL. 15, 1981 VJA CK. SDB

47:103