

07-00-046-108-040
3 M PARKWAY, INC.
O.R.V. 909 P. 637
PARCEL 4

ANTHONY & CARMELLA
LARIZZA
D.V. 464 P. 128

0.0234 AC.

$\Delta = 00^{\circ}47'53''$
 $R = 4771.07'$
 $L = 66.45'$
 $C = 66.45'$
 $CB = N 55^{\circ}36'02'' W$

07-00-046-108-041
3 M PARKWAY, INC.
O.R.V. 909 P. 637
PARCEL 5

07-00-046-108-042
3 M PARKWAY, INC.
O.R.V. 909 P. 637
PARCEL 3

07-00-046-108-039
3 M PARKWAY, INC.
O.R.V. 909 P. 637
PARCEL 2

PT 07-00-046-108-004
CARMELLA LARIZZA &
KATHERINE M. LARIZZA
O.R.V. 1004 P. 733
PARCEL 2


0.5388 AC.

$\Delta = 03^{\circ}07'21''$
 $R = 4771.07'$
 $L = 260.01'$
 $C = 259.98'$
 $CB = N 59^{\circ}40'09'' W$

07-00-046-108-032
EDWARD J. & MAXINE
NOVAK
D.V. 1023 P. 93

LEGEND


- 5/8" CAPPED REBAR SET
- ⊙ IRON PIN FOUND (AS NOTED)

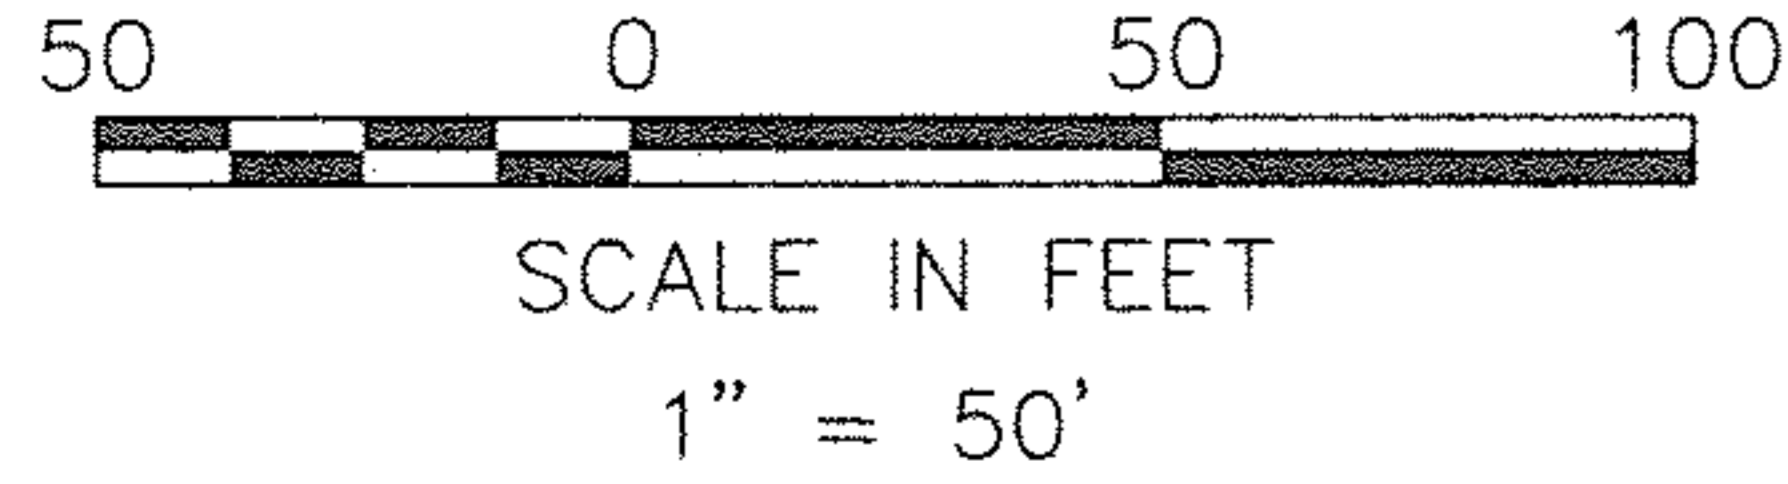

#22401
APPROVED
LORAIN CO.
MAP DEPT
DATE 1/8/98
PAGE 7-00-046-C
BY K. Colbut

2-27A
-056
CO4B
2/25/98
980518273

039
-040
-041
-042
-052
-054

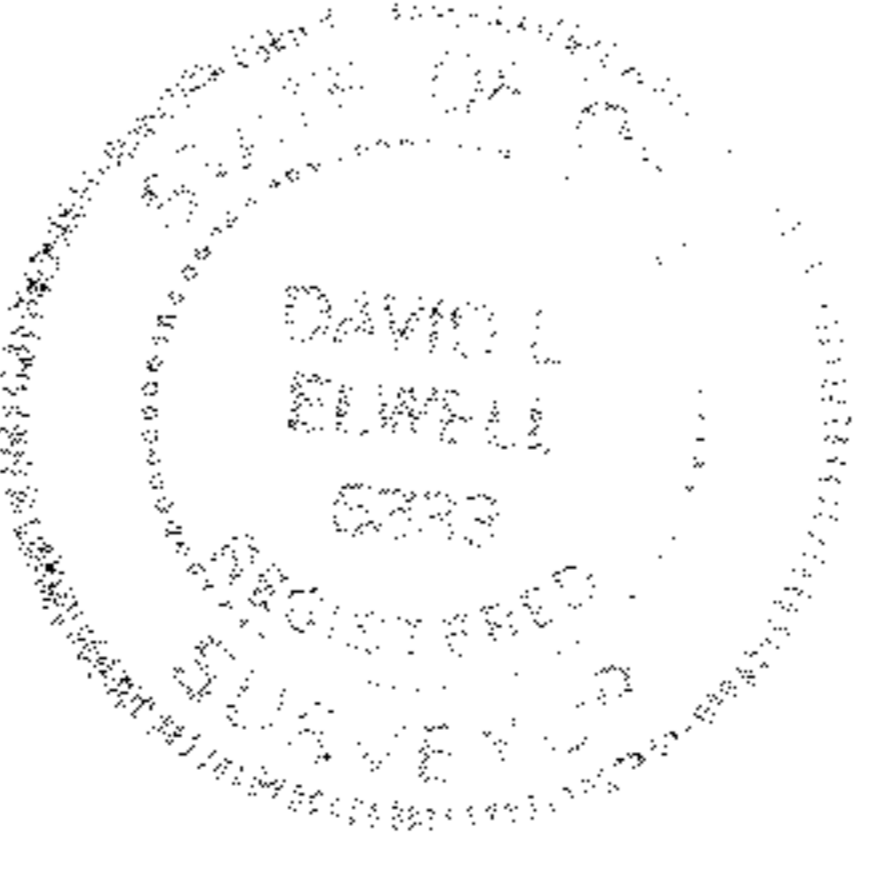

David L. Elwell
DAVID L. ELWELL
REGISTERED SURVEYOR NO. 6333

SURVEY MAP

PART OF ORIGINAL RIDGEVILLE TOWNSHIP
LOT NO. 46
CITY OF NORTH RIDGEVILLE COUNTY OF LORAIN
STATE OF OHIO
JULY 23, 1996
REVISED 09-11-96

PRINTED
AUG 11 1997
KS ASSOCIATES, INC.

KS ASSOCIATES, INC.
ENGINEERS/SURVEYORS
424 Middle Avenue
P.O. Box 89
Elyria, Ohio 44025
PHONE: (216) 322-6327 * FAX: (216) 284-0623

