



SCALE 1" = 100'

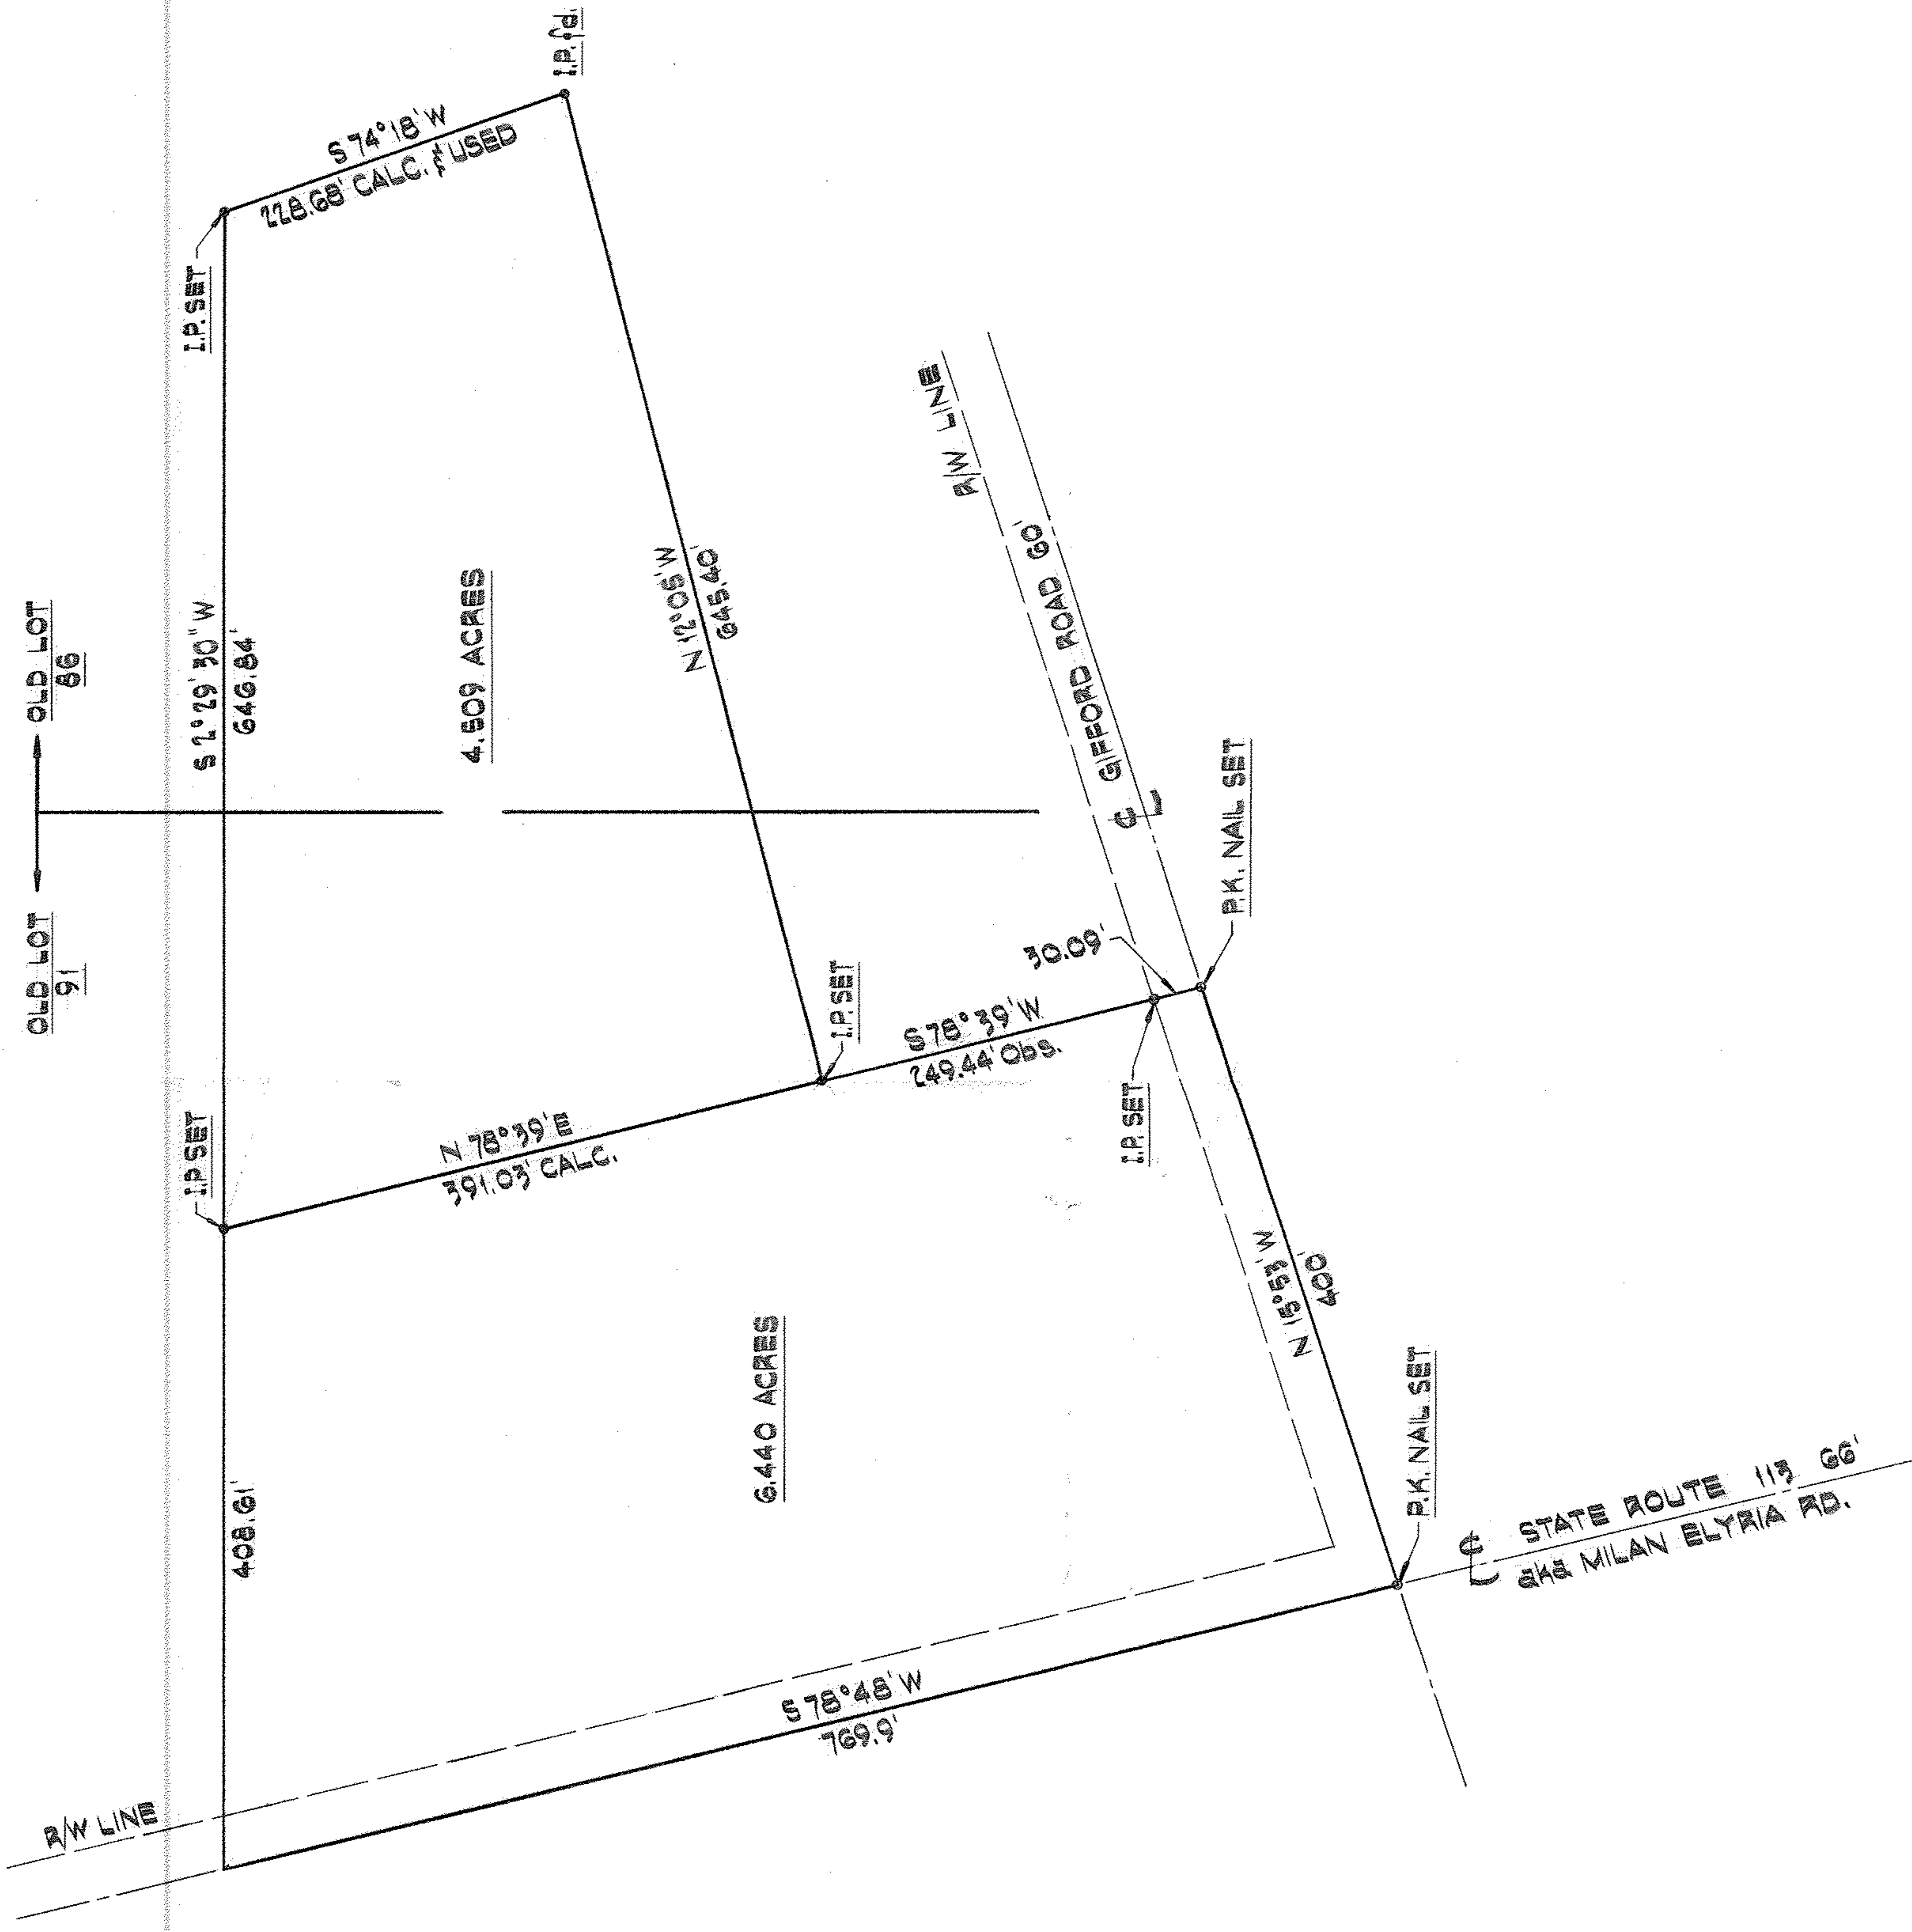

MAP OF SURVEY for:
 JOSEPH L. KNOBLE JR.
 PART of ORIGINAL LOTS N^o 86 & 91
 HENRIETTA TWP, LORAIN CO., OHIO

McGLINCHY and ASSOCIATES
 PROFESSIONAL ENGINEERS & SURVEYORS
 578 WEST BROAD STREET ELYRIA, OH.
 JANUARY 9, 1976 #75644 Mack

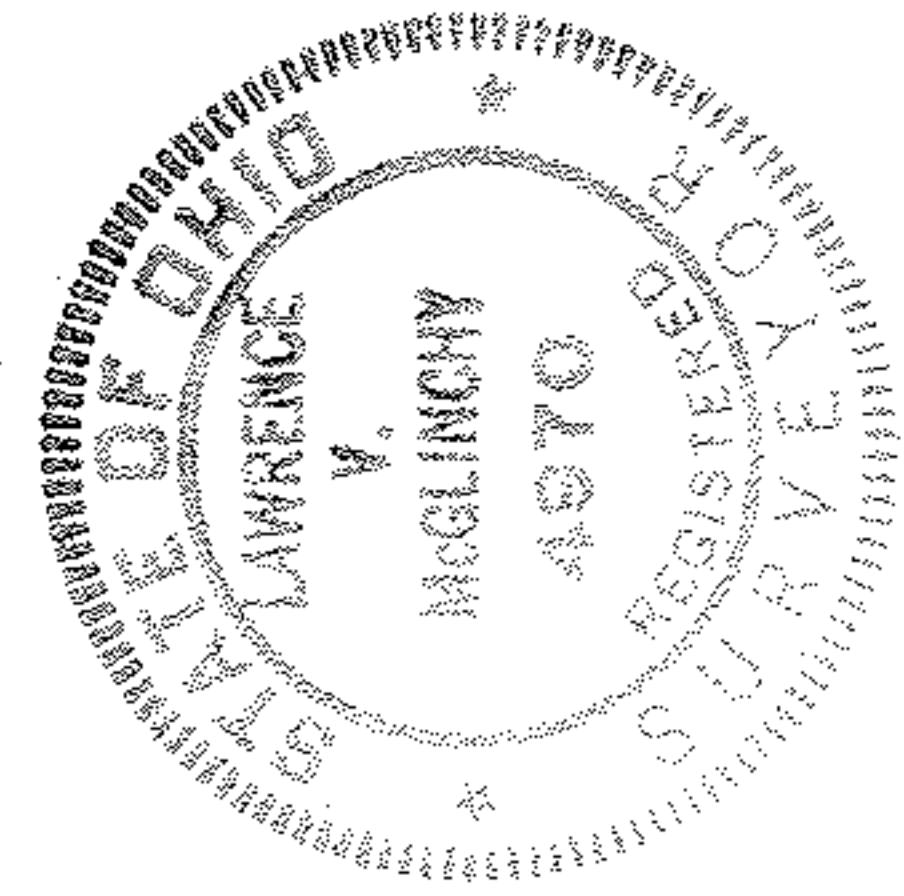

200 #40333
 8-5

08-00-000-034 10.00.008