
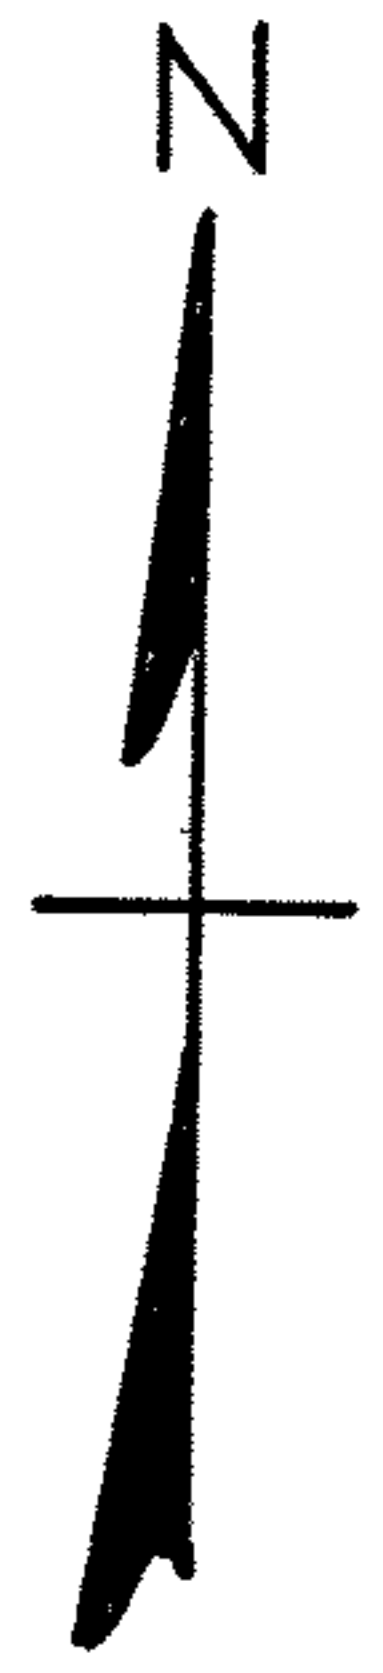


09-00-089-000-013

09-00-089-B

Michael P. & Margaret O. Lucas D. Vol. 979 Pg. 710 scan # 46389

Edgar G. & Helen Clark D. Vol. 1118 Pg. 52

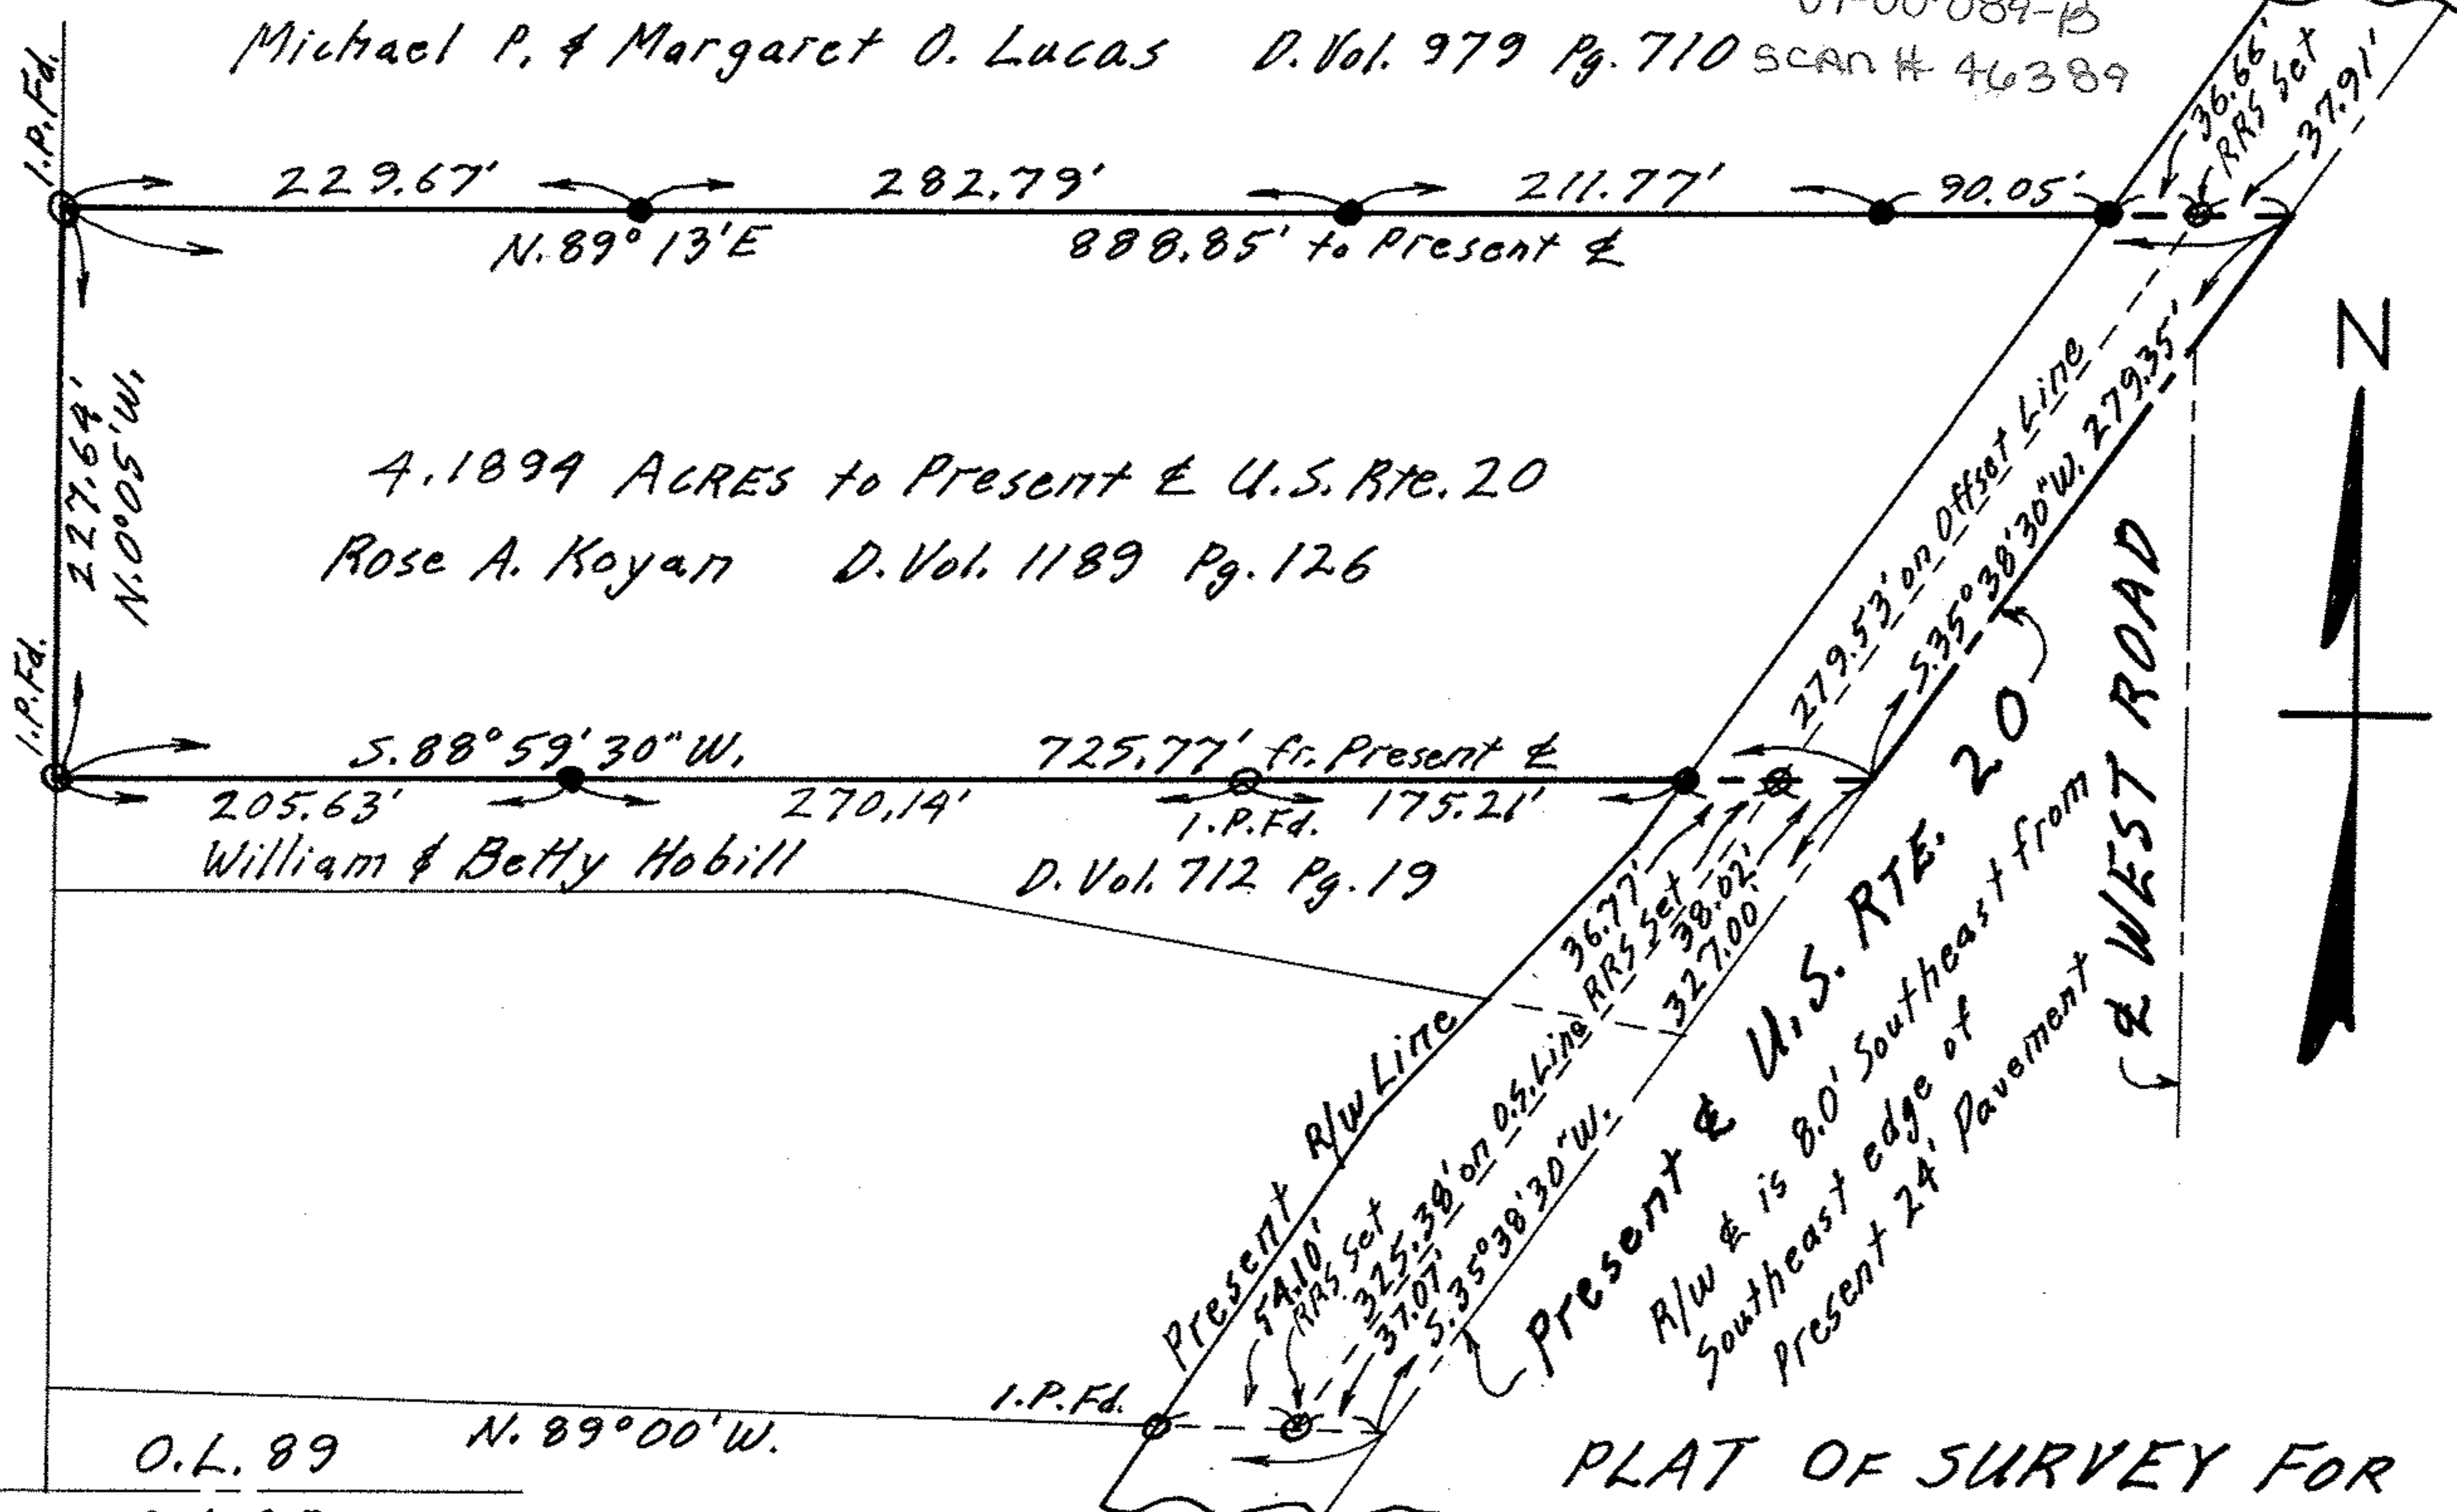

O.L. 89 N. 89° 00' W.
O.L. 99

PLAT OF SURVEY FOR MRS. ROSE A. KOYAN

ORIGINAL LOT 89 RUSSIA TWP.
 LORAIN COUNTY OHIO
 SCALE: 1" = 100' JULY - 1979
 Gary E. Penfound
 Reg. Surveyor No. 4457

NOTE: ● indicates iron pin set.