


(L.S. & M.S. RR.)
NEW YORK CENTRAL R.R.

09-00-095-103
09-00-095-B

Frances Walker
D.VOL. PG.

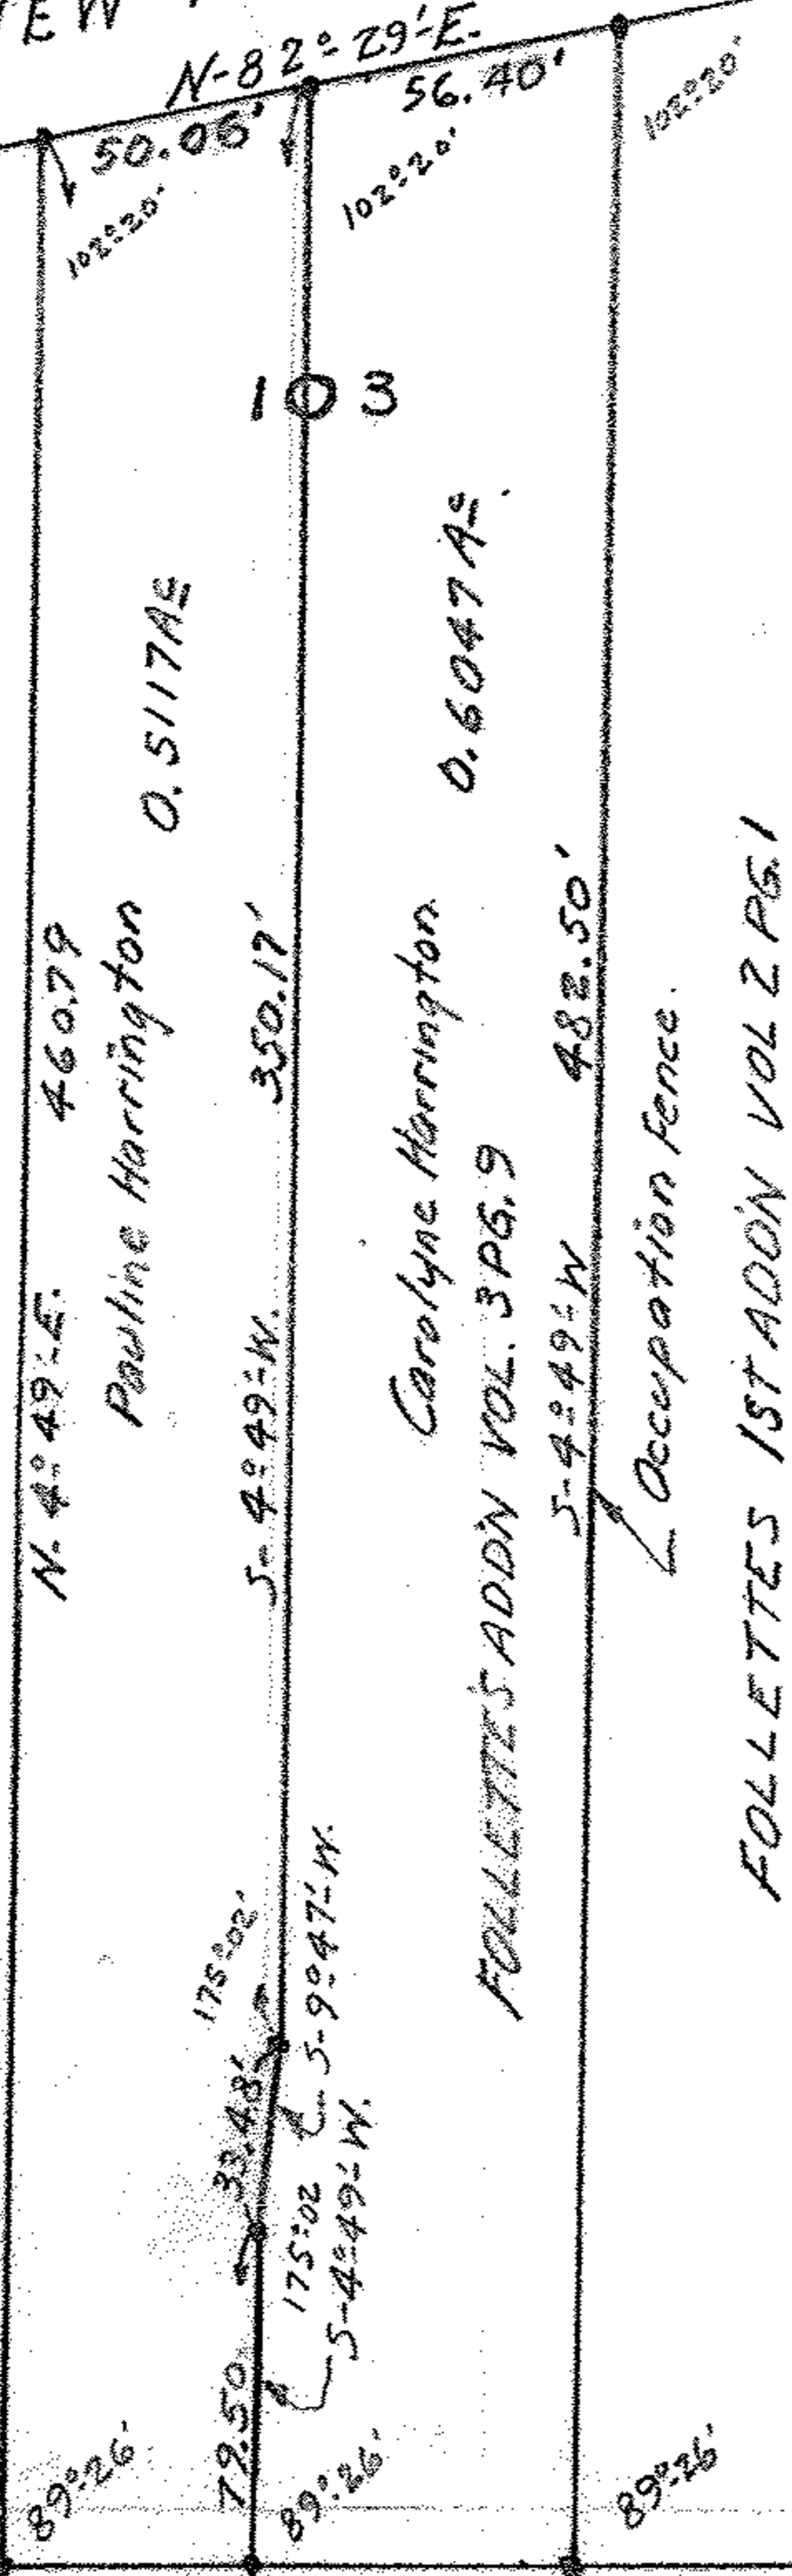


Pauline Harrington 0.5117A_E

Carolyns Harrington 0.6047A_E
FOLLETTE'S ADDN VOL. 3 PG. 9

FOLLETES 1ST ADDN VOL 2 PG. 1

SOUTH PROFESSOR ST. 60'

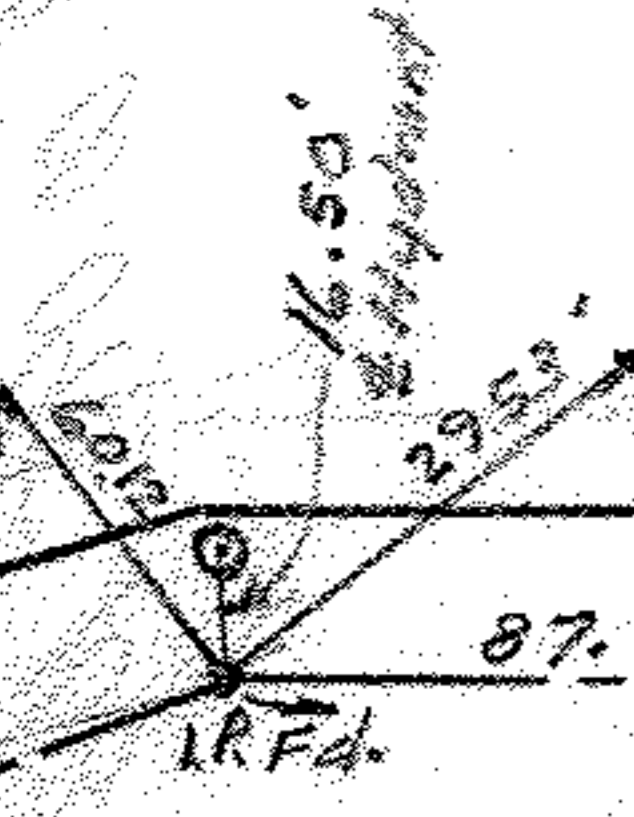

87.74' 46.00' 58.00' N-85:45'-W. 917.00'
N-85:45'-W. 1108.74 Rec. & Meas.
FOLLETTE ST. 40 FT.

MAP OF SUB-LOT 103 FOLLETTE'S ADDN
VOL. 3 PG. 9 OBERLIN VILLAGE.
O.L. RUSSIA TOWNSHIP LOCATION OHIO
SCALE 1" = 60' AUG. 8-1956
C.E. Benfound Registered Surveyor.