


09-00-100-000-071


09-00-100-00-000

#18063

9-00-100-B

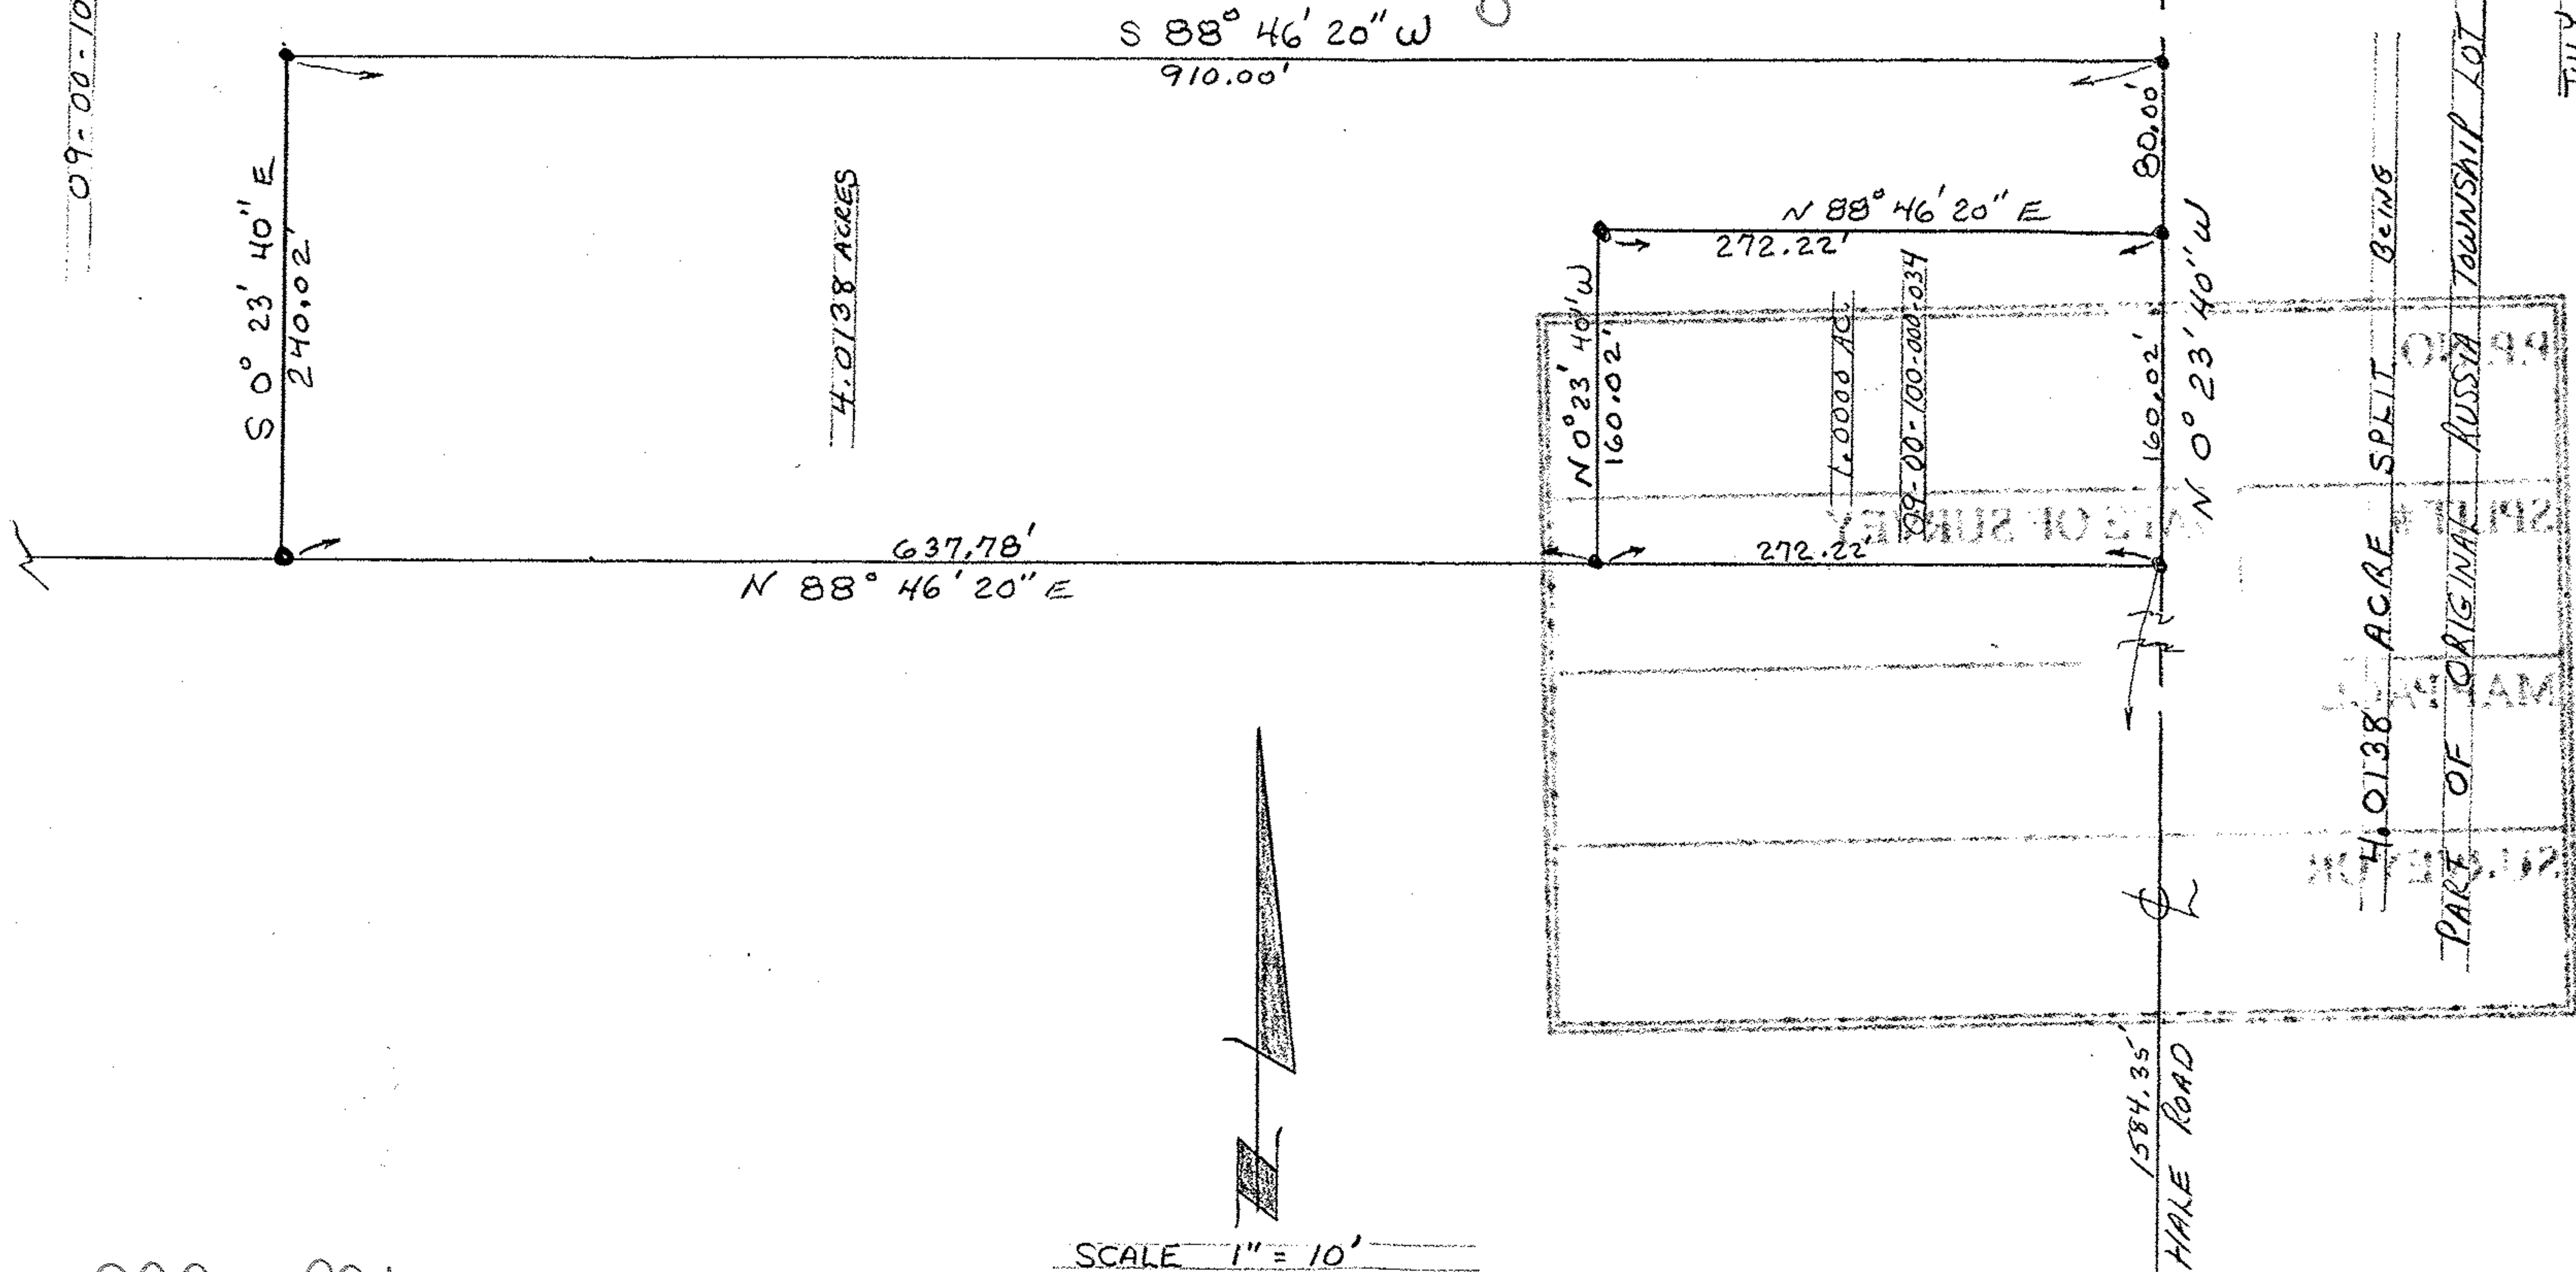

SCALE 1" = 10'

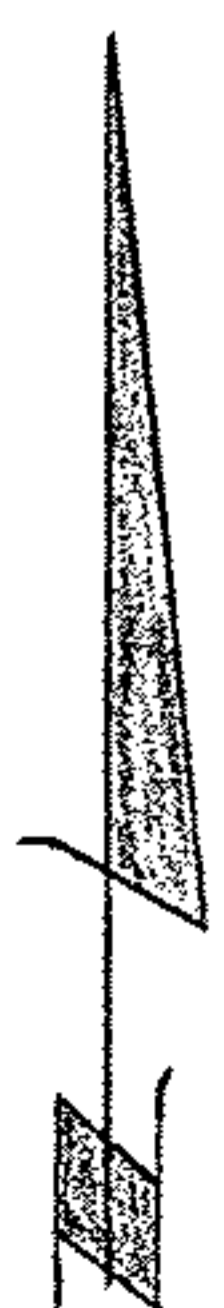

09-00-100-000

#18063

APPROVED  
LORAIN CO.  
MAP DEPT.

DATE 8-3-88  
PAGE 9-00-100-B  
BY Carol Francis  
VOID AFTER 18063

JULY 19, 1988