

10-00-005-101-062  
HIGHLAND DEV. CO.  
O.R.V. 1436 P. 622

10-00-005-101-602  
HELEN N. COLLINS  
D.V. 1123 P. 208

CHESTNUT RIDGE HEIGHTS  
PV 29

SUBDIVISION NO. 1  
PP 70 & 71  
32 31

**CHESTNUT RIDGE ROAD 60'**  
N86°49'37"E

**AUGUSTA DRIVE**  
0.7031 AC. DEDICATED

1.2686 AC.

3.5754 AC.

A Δ = 38°06'03"	E Δ = 53°07'38"
R = 25.00'	R = 25.00'
T = 8.63'	T = 12.50'
L = 16.63'	L = 23.18'
C = 16.32'	C = 22.36'
CB = S25°26'34"E	CB = N60°15'48"E
B Δ = 80°47'16"	F Δ = 14°39'14"
R = 130.00'	R = 200.00'
T = 110.61'	T = 25.72'
L = 183.30'	L = 51.15'
C = 168.49'	C = 51.01'
CB = S42°38'06"E	CB = N16°05'46"E
C Δ = 24°32'58"	G Δ = 26°29'29"
R = 190.00'	R = 55.00'
T = 41.34'	T = 12.95'
L = 81.41'	L = 25.43'
C = 80.79'	C = 25.20'
CB = N14°30'57"E	CB = N76°45'16"W
D Δ = 40°05'31"	H Δ = 17°39'06"
R = 25.00'	R = 190.00'
T = 9.12'	T = 29.50'
L = 17.49'	L = 58.53'
C = 17.14'	C = 58.30'
CB = N13°39'13"E	CB = N35°37'28"E


**#22347**  
APPROVED  
LORAIN CO.  
MAP DEPT  
DATE 1/19/98  
PAGE 10-00-005-E-F  
BY KOOLBERT

**LEGEND**

- 5/8" CAPPED REBAR SET
- ⊙ IRON PIN FOUND
- Ⓜ MONUMENT BOX FOUND

**SURVEY MAP**

PART OF ORIG. CARLISLE TWP.  
SECTION NO. 5  
CITY OF ELYRIA & TOWNSHIP OF CARLISLE  
COUNTY OF LORAIN STATE OF OHIO  
8-11-97  
(REV. 8-26-97)  
(REV. 10-21-97)

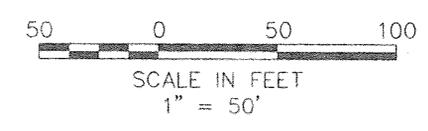

**KS ASSOCIATES, INC.**  
ENGINEERS/SURVEYORS  
424 Middle Avenue  
P.O. Box 89  
Elyria, Ohio 44036  
PHONE (216) 322-6317 FAX (216) 284-0623

