

West line of Sec. 8

1D-00-008-101-001-001-005

10-00-008-A

SCAN# 46453




RUSSIA ROAD 60'

N-89°12'-E. 573.48'

N-89°12'-E. 160.78
N. Line of Section 8

112.58 to 1/2 OBERLIN RD.

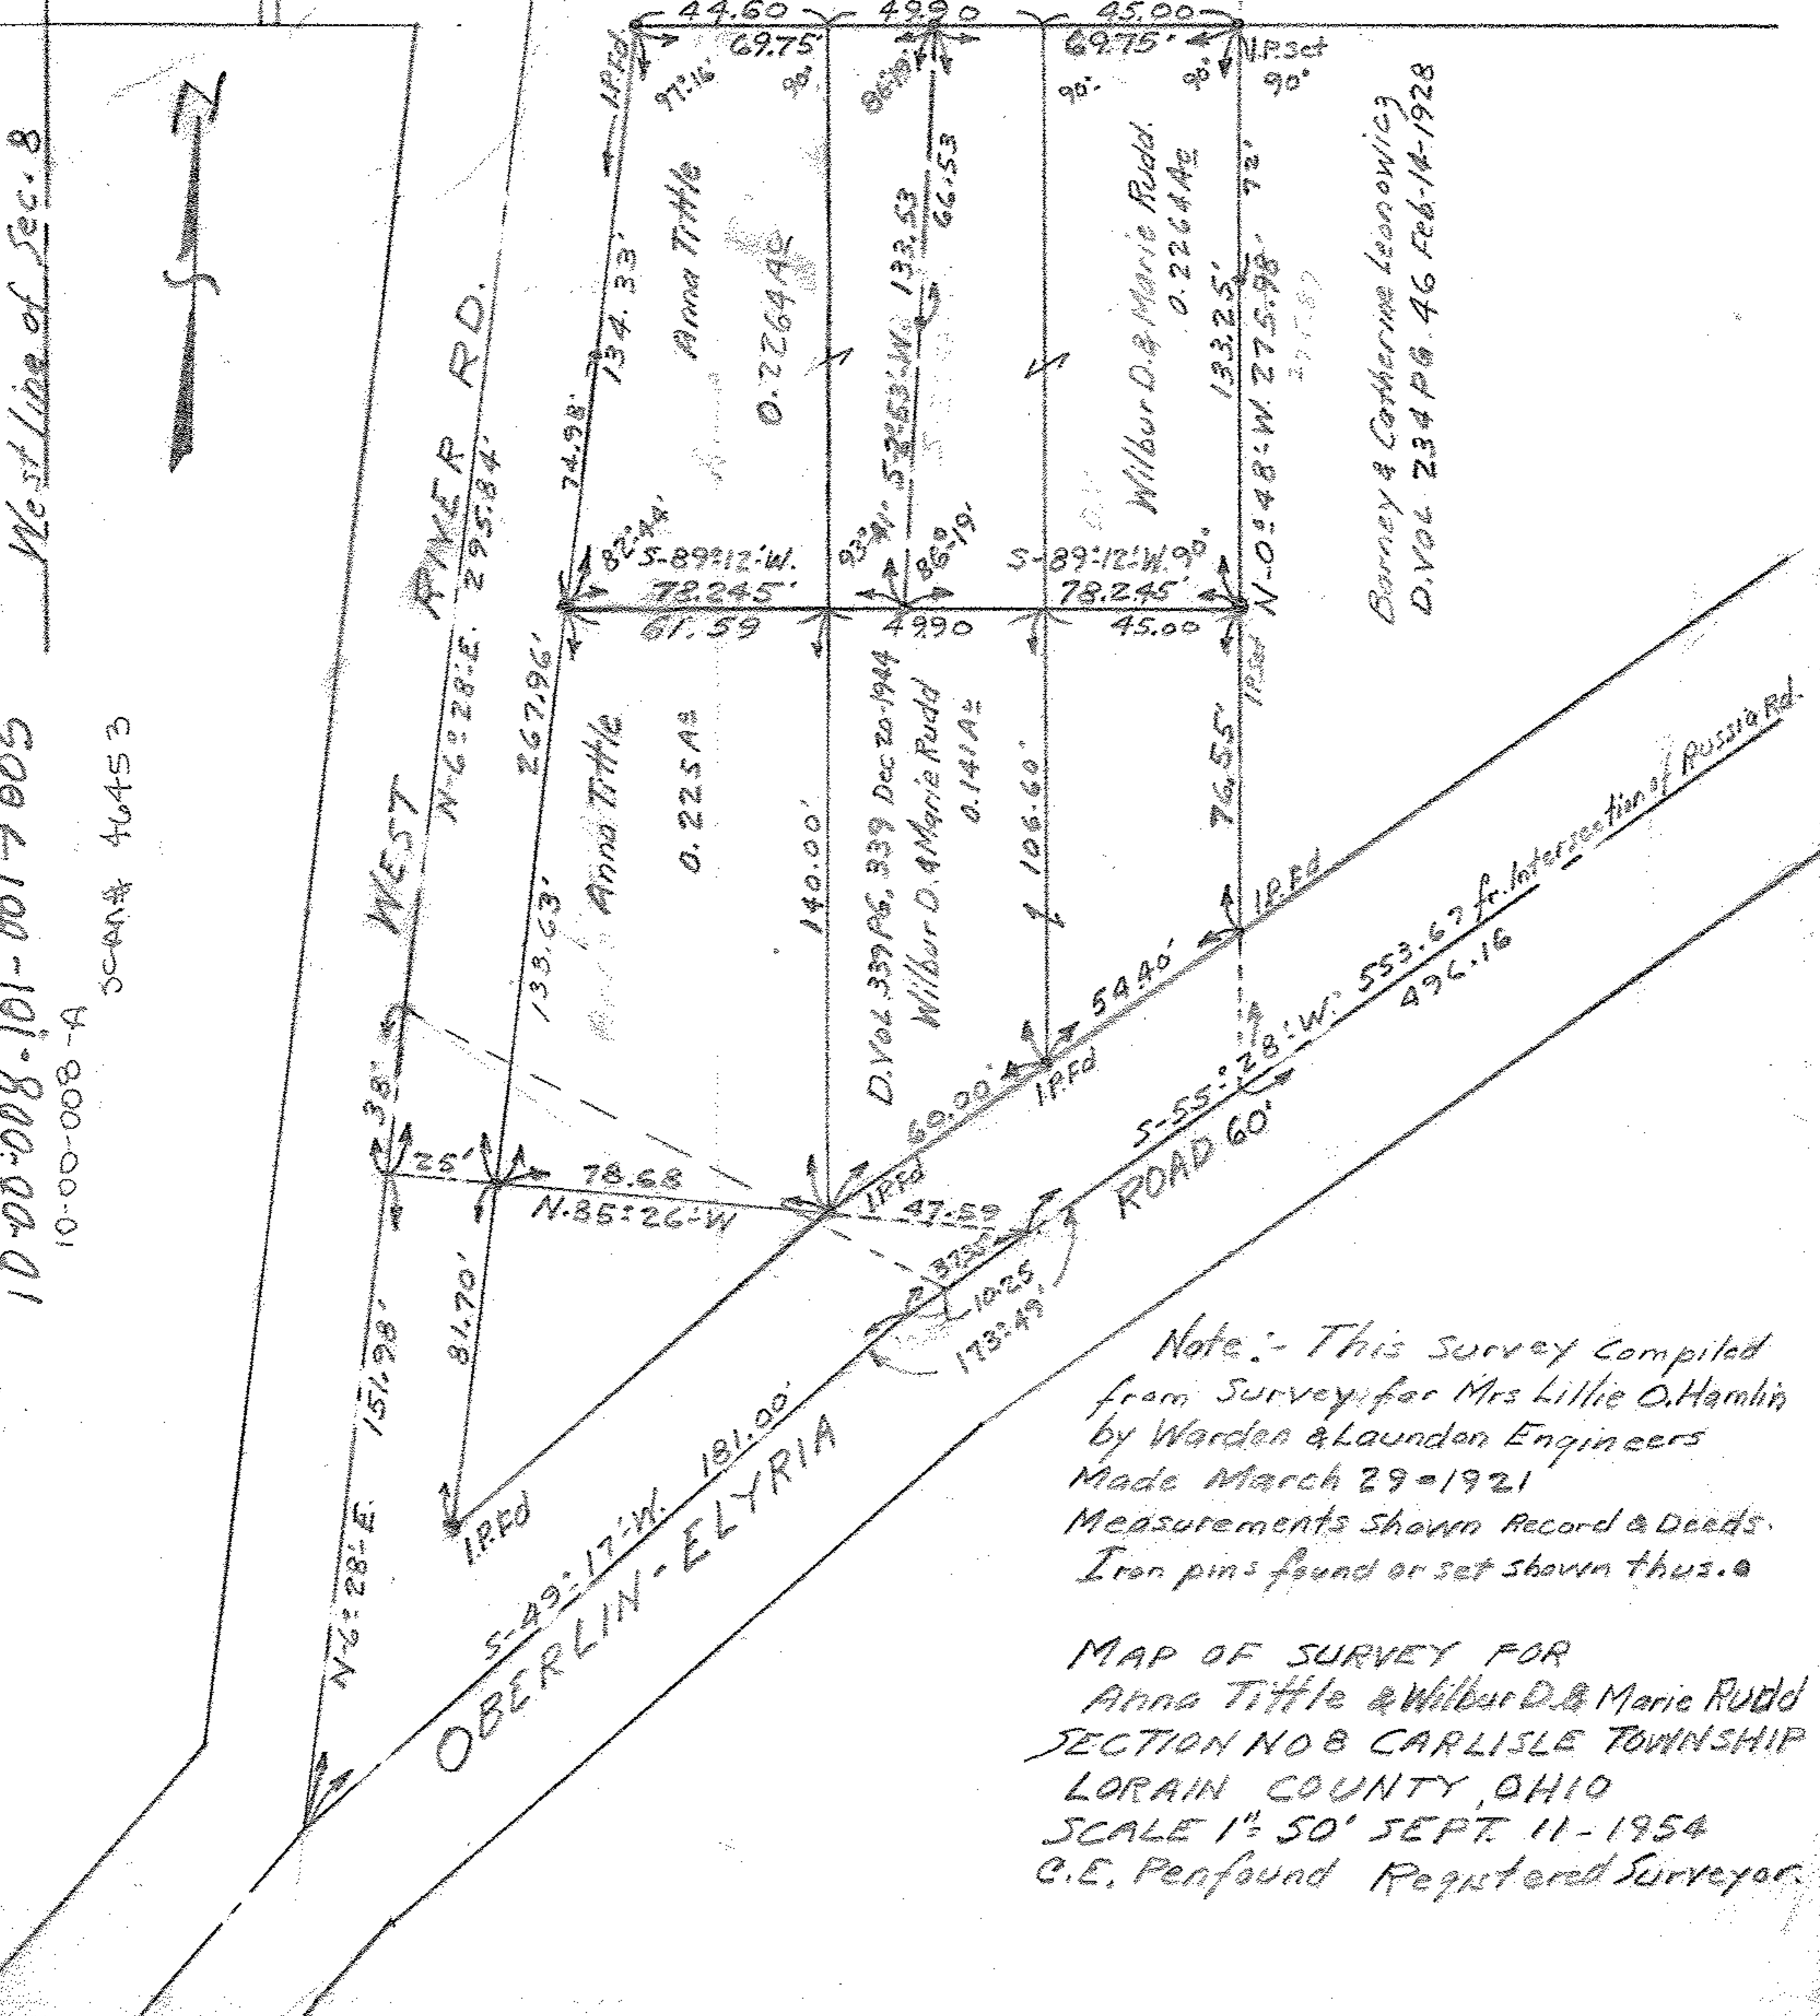

Barney & Catherine Leonowicz
D. Vol. 234 Pg. 46 Feb. 14-1928

Wilbur D. & Marie Rudd.
0.2264 Ac.

D. Vol. 337 Pg. 339 Dec 20-1944
Wilbur D. & Marie Rudd
0.141 Ac.

Anna Tittle
0.2264 Ac.

Anna Tittle
0.225 Ac.

Note:- This survey compiled from survey for Mrs Lillie O. Hamlin by Warden & Laundon Engineers Made March 29-1921 Measurements shown Record & Deeds. Iron pins found or set shown thus. ●

MAP OF SURVEY FOR
Anna Tittle & Wilbur D. & Marie Rudd
SECTION NO 8 CARLISLE TOWNSHIP
LORAIN COUNTY, OHIO
SCALE 1" = 50' SEPT. 11-1954
C.E. Penfound Registered Surveyor.