


**PROJECT**

**SURVEY MAP**

PART OF CARLISLE TOWNSHIP SEC. No 8  
TOWNSHIP OF CARLISLE, COUNTY OF LORAIN, STATE OF OHIO

Prepared for: **WENONAH WRIGHT**  
503 MIDDLE AVE., ELYRIA, OHIO

Rev.	Drawn by: K.V.S.
	Checked by:
	App. by:
	Scale: 1" = 40'
	Date: 2-1-79

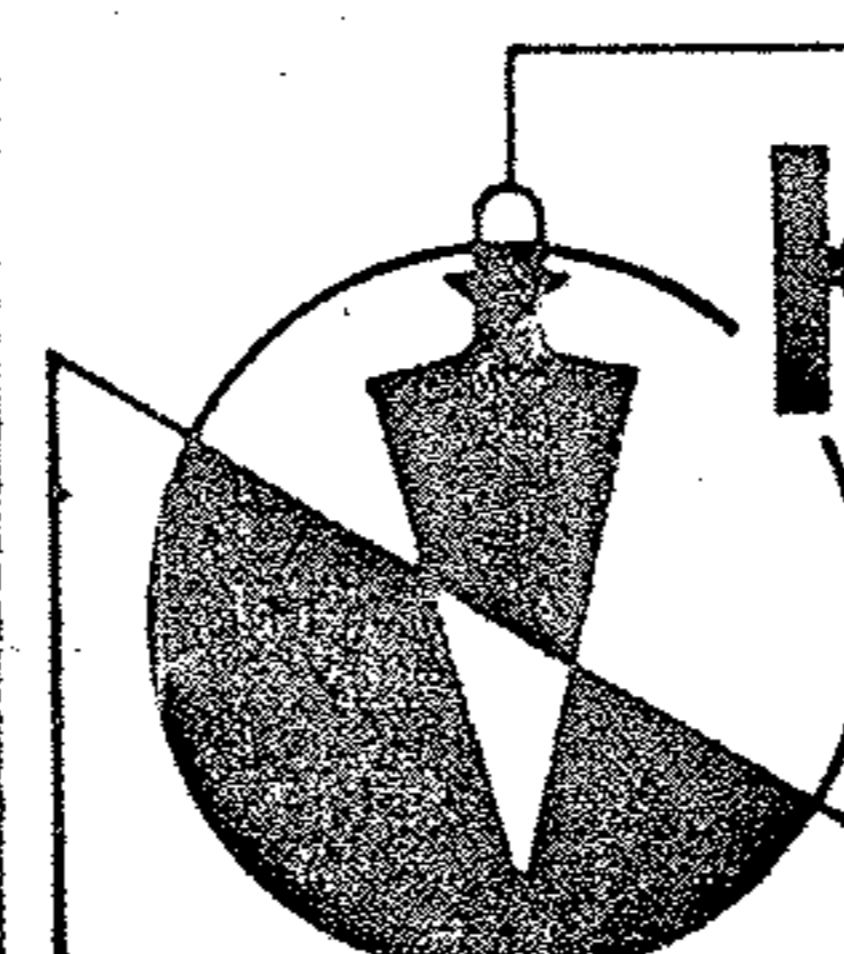

**KLEINOEDER-SCHMIDT**  
and ASSOCIATES

ENGINEERS — SURVEYORS — CONSULTANTS in LAND PLANNING

ELYRIA - NORWALK - MEDINA

OHIO

**REFERENCES**


SHEET NO. 1 of 1

JOB NO. 78-292