
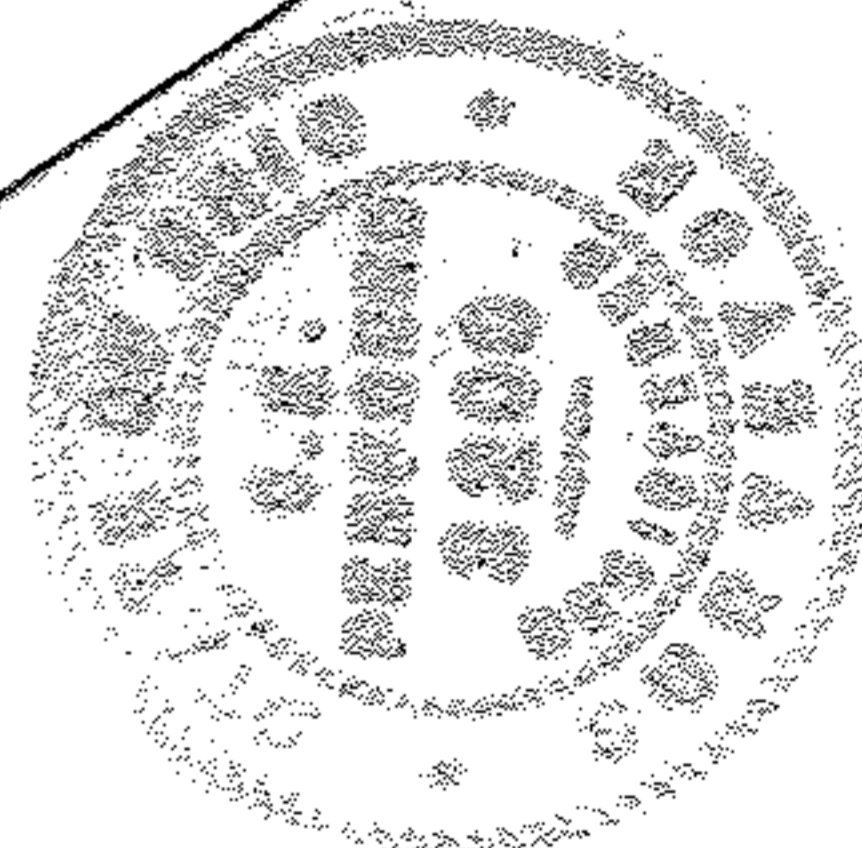


10-00-009-111-612, 013
10-00-009-C
SCAN # 46462

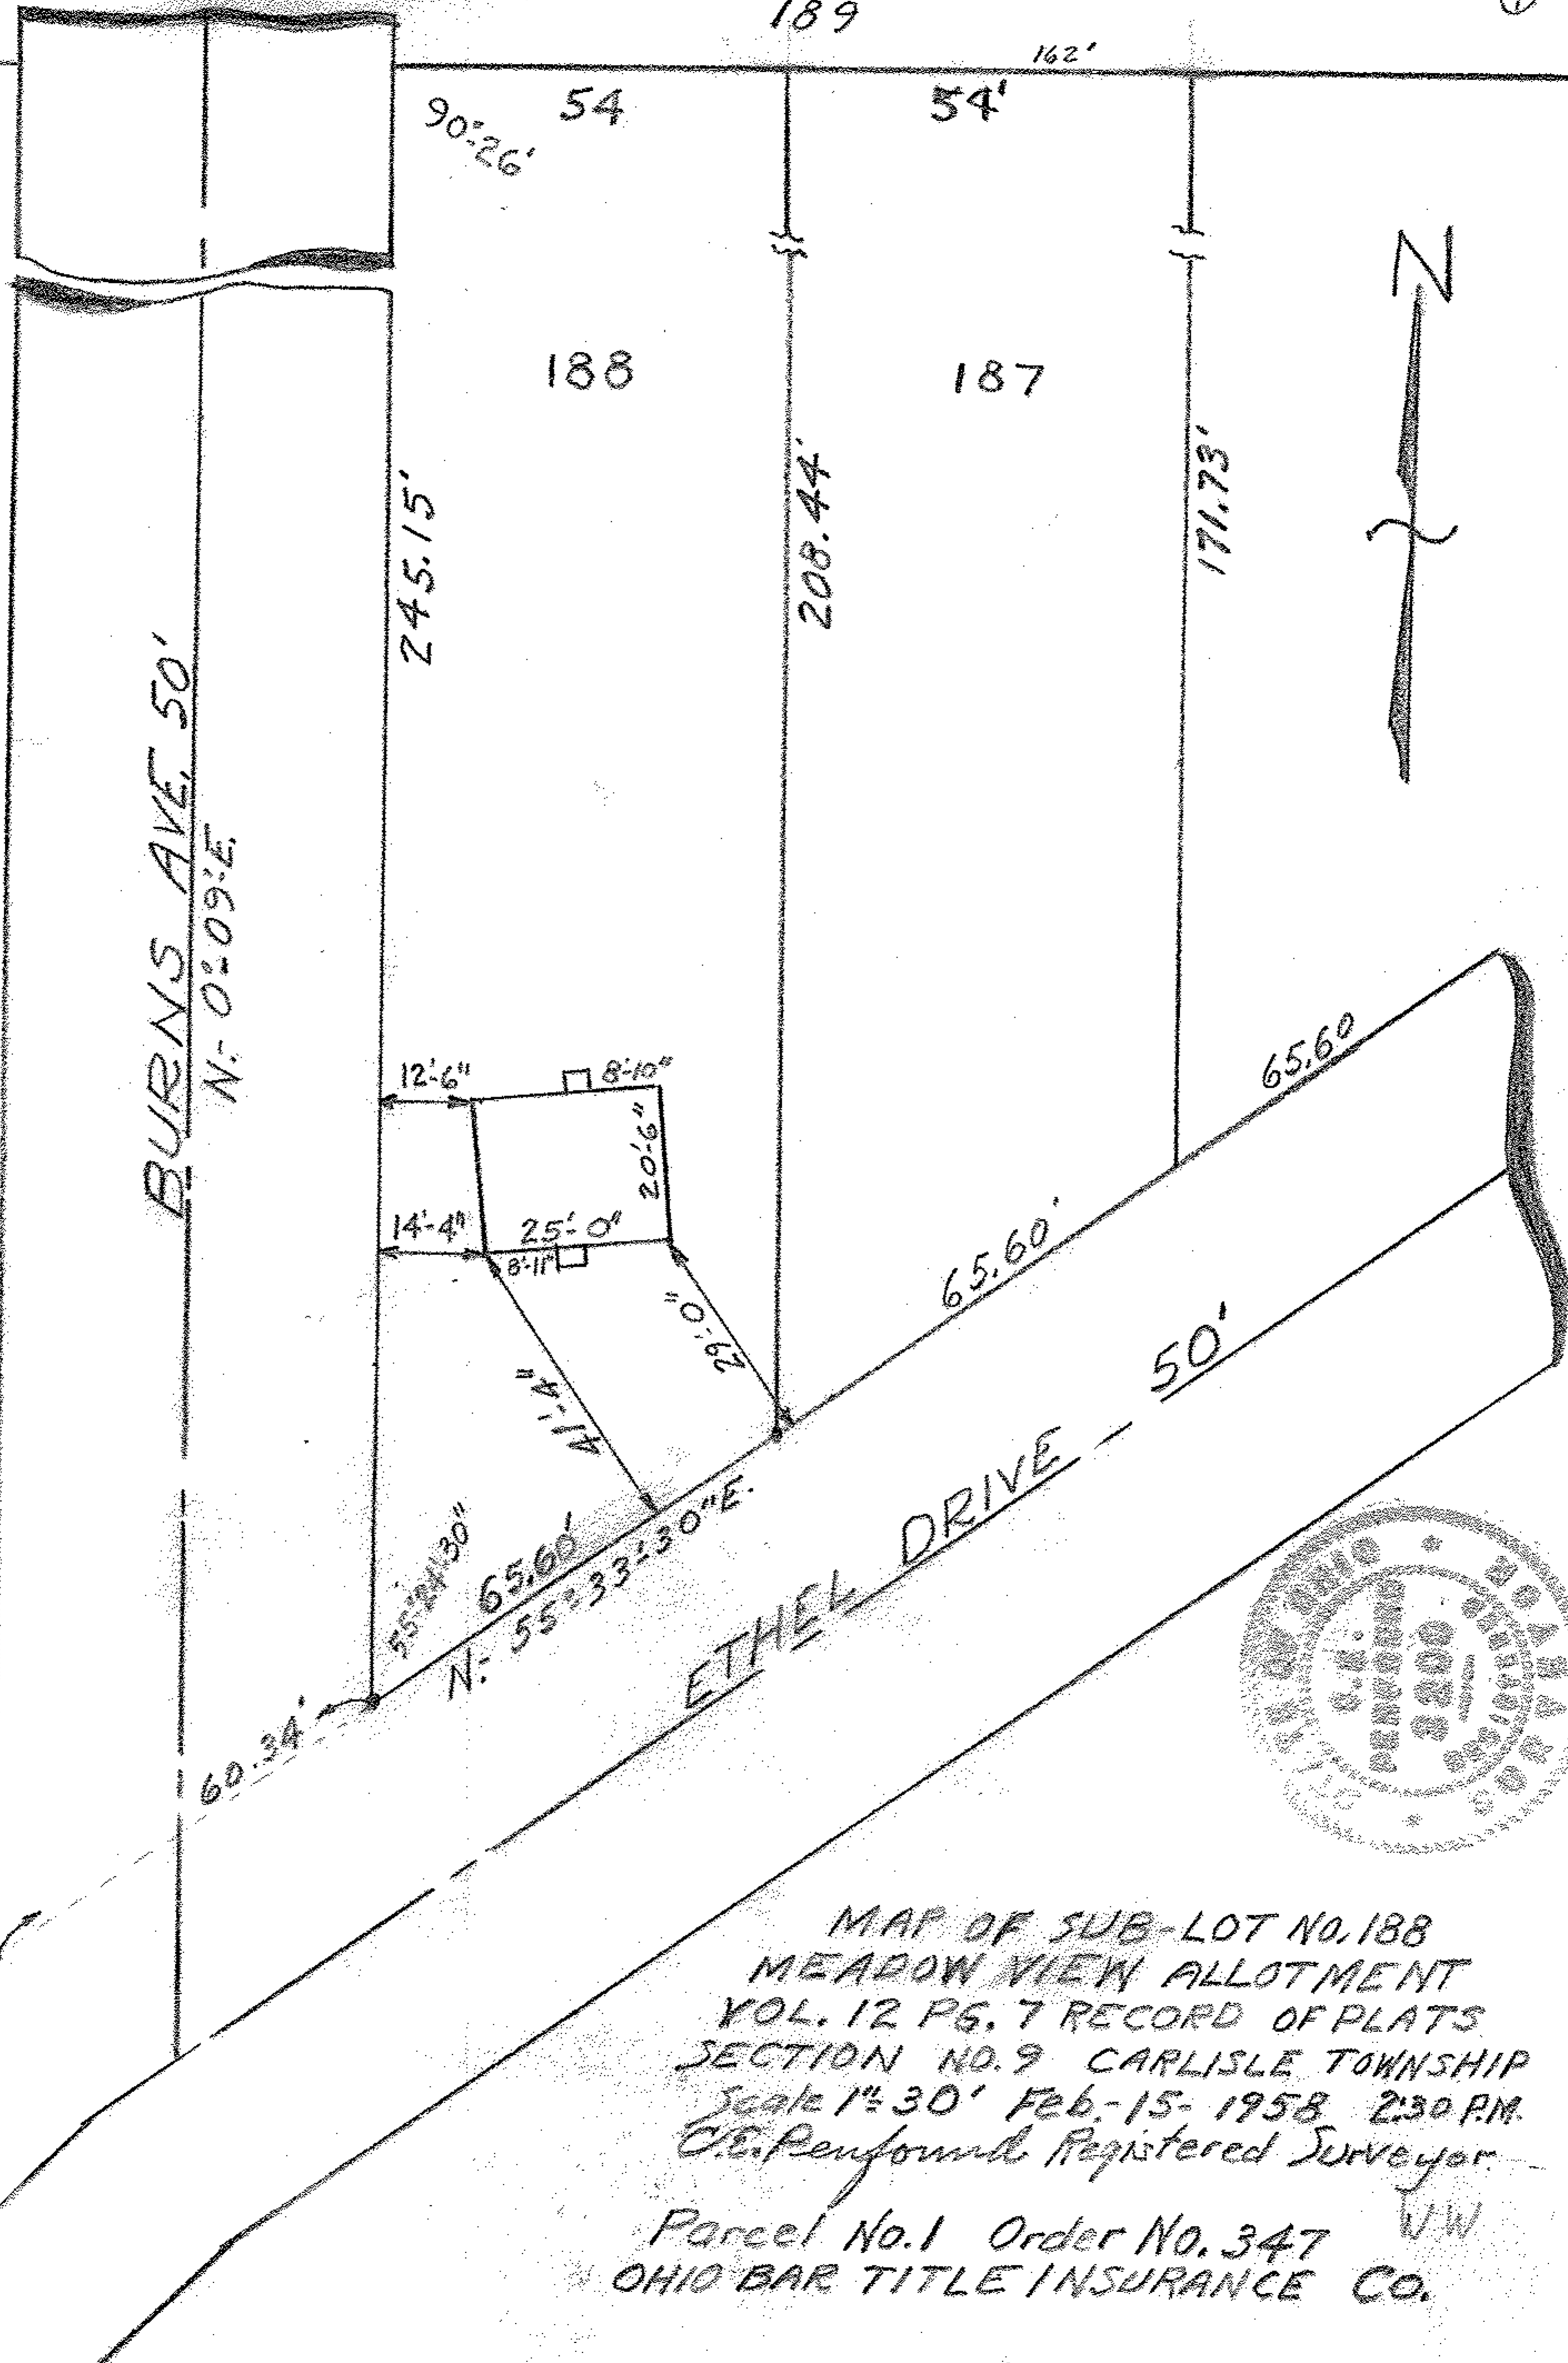

MAP OF SUB-LOT NO. 188
MEADOW VIEW ALLOTMENT
VOL. 12 PG. 7 RECORD OF PLATS
SECTION NO. 9 CARLISLE TOWNSHIP
Scale 1"=30' Feb. 15-1958 2:30 P.M.
C.E. Penfornal Registered Surveyor
Parcel No. 1 Order No. 347
OHIO BAR TITLE INSURANCE CO.