


1-00-035-A

#14797

1-00-035-000-040

SCAN #46500

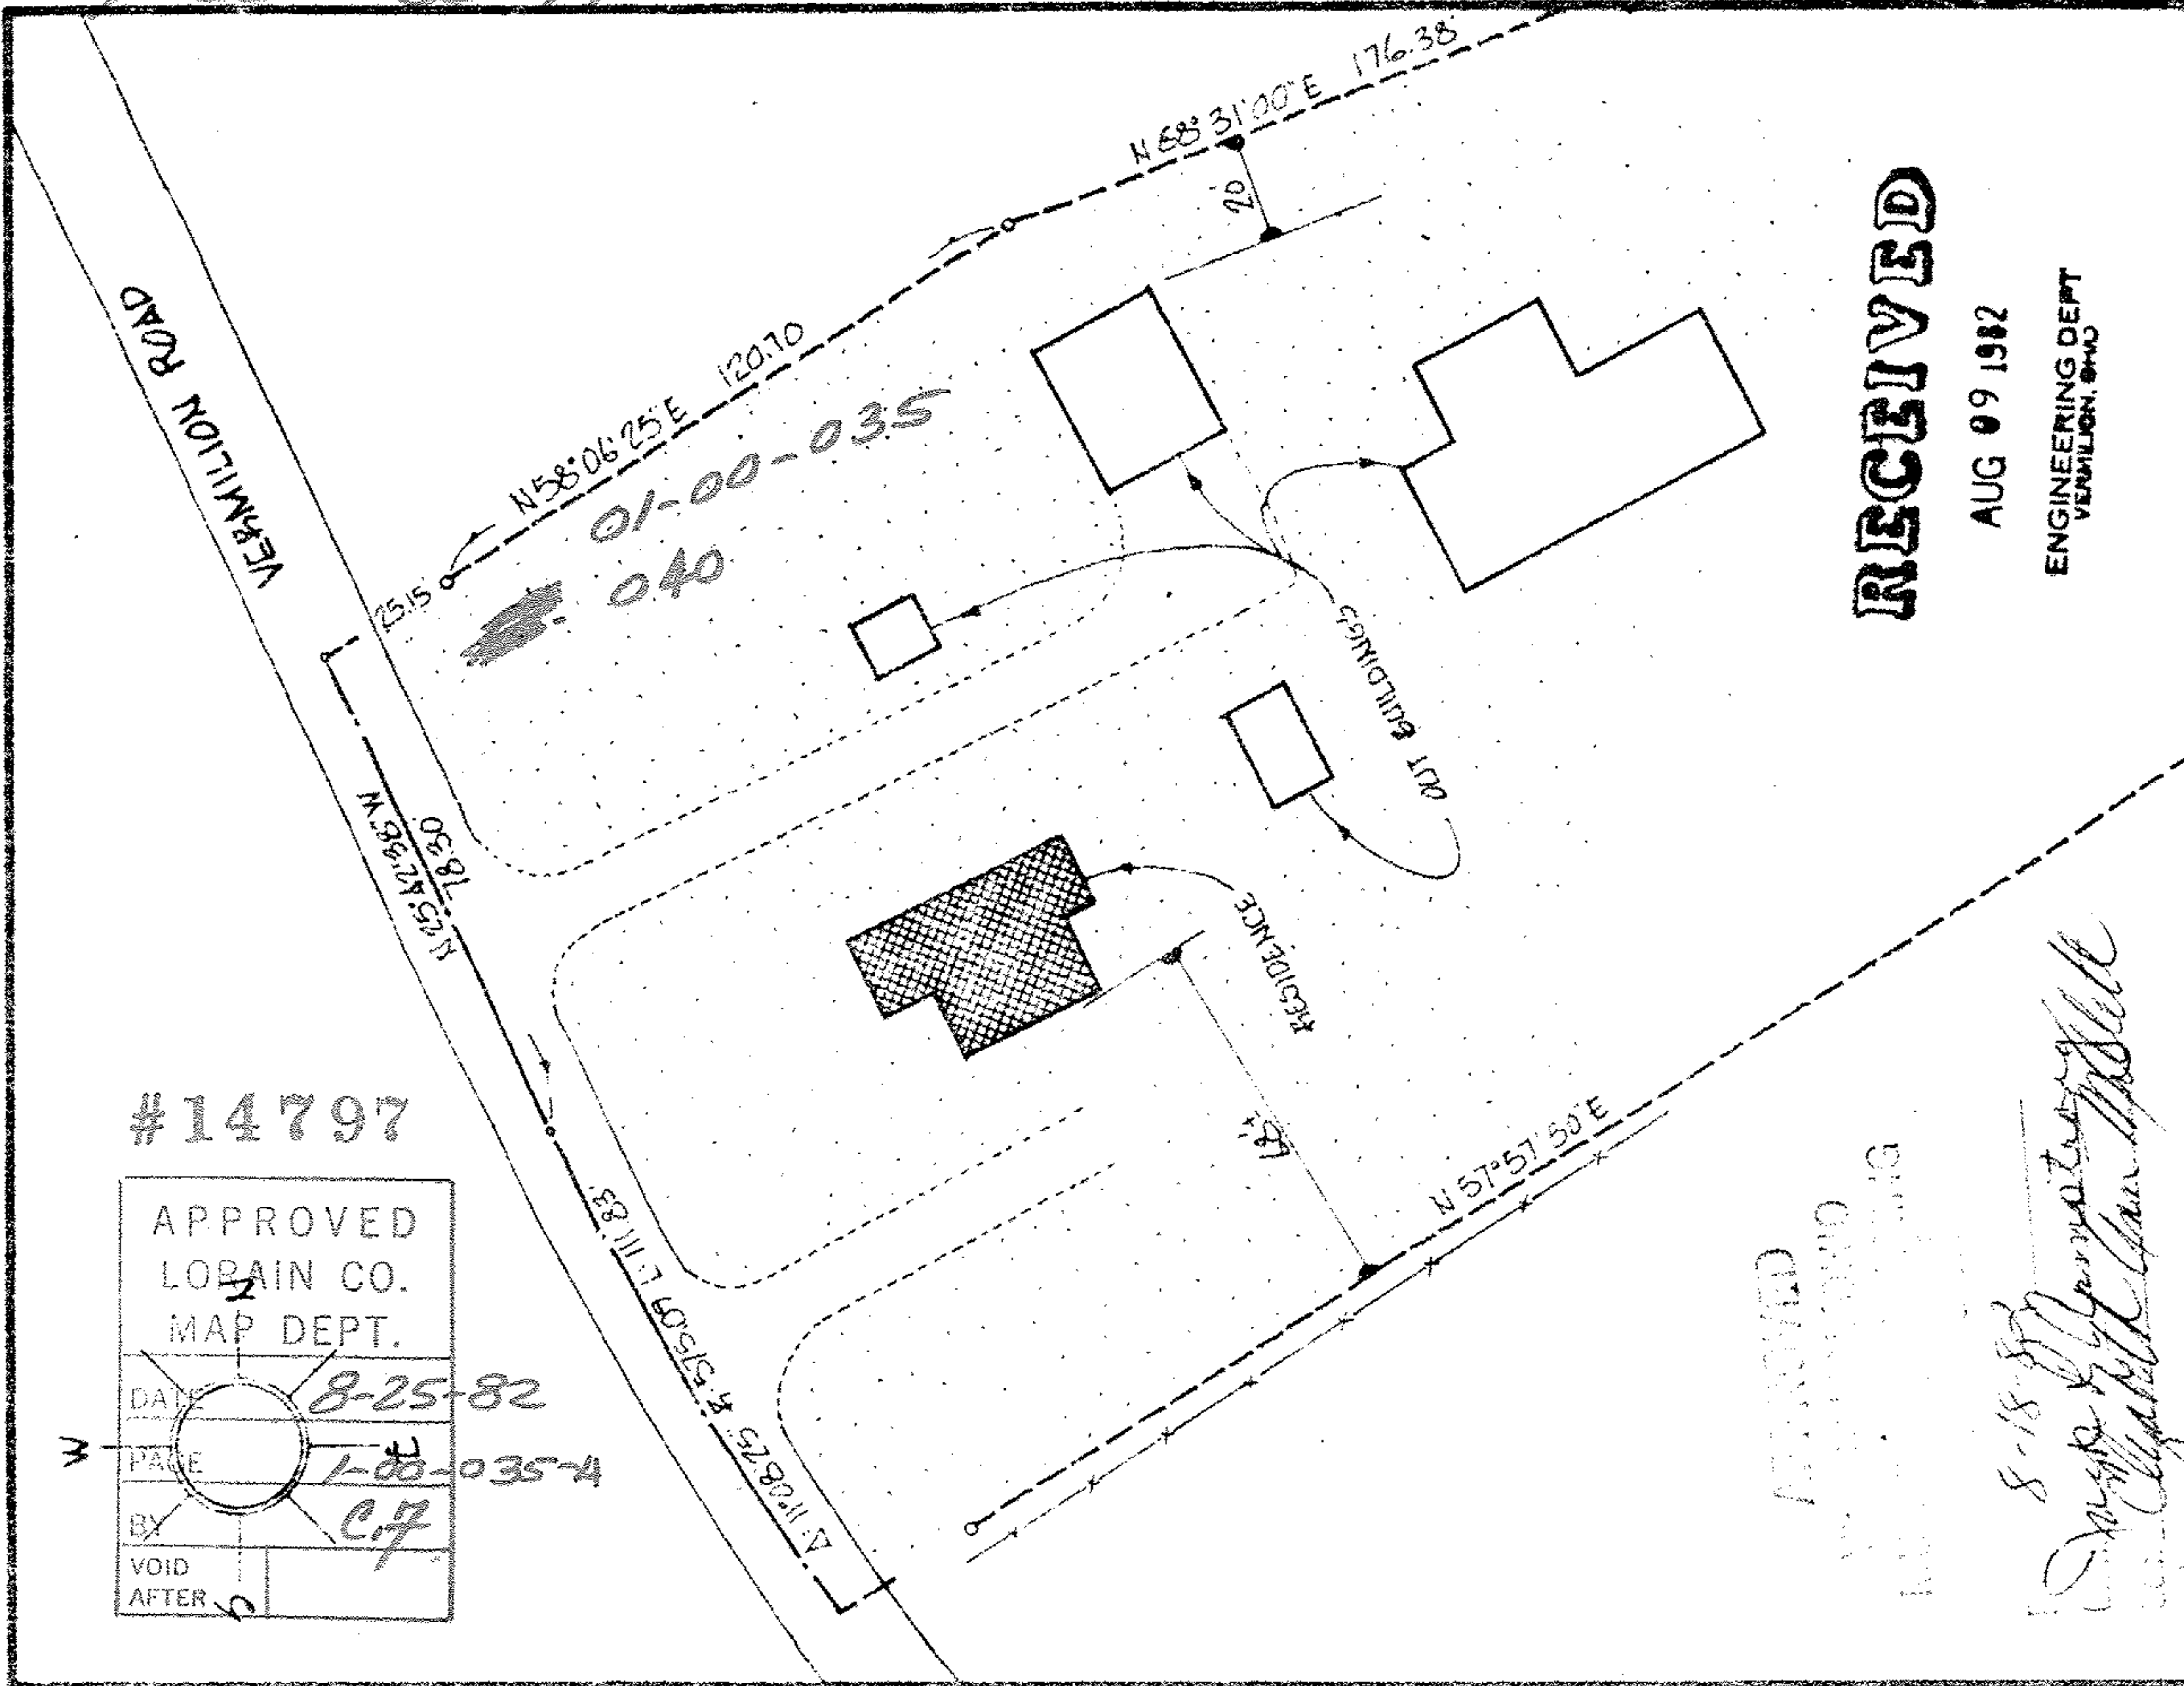

RECEIVED

AUG 09 1982

ENGINEERING DEPT
VERMILION, OHIO

#14797

APPROVED
LORAIN CO.
MAP DEPT.

DATE 8-25-82

BY C.F.

VOID AFTER

APPROVED
MICHAEL G. HURA
VERMILION, OHIO

8-18-82
D. [Signature]
C. [Signature]

ACREAGE 2.874	DATE 7-23-82	SCALE 1" = 40 FT.	DRAWN MGH
PREPARED FOR:			
SITUATED IN THE CITY OF VERMILION OHIO			
PERMANENT PARCEL NO.			
Michael G. Hura and Associates 3409 LIBERTY AVENUE VERMILION, OHIO			
PERIMETER SURVEY			
PART OF O.L. 35	TR.	SECTION	OF
BROWNHELM	Township	LORAIN	County, Ohio
SUBLOT	of	VOL.	PAGE
			OF PLATS

Approved
W.S. [Signature]
8-19-82