


PARCEL NO 1	4.629	ACRES
PARCEL NO 2	2.1465	ACRES
TOTAL	7.1755	ACRES

TOTAL AREA	7.1755	ACRES
TAXABLE AREA	7.1755	ACRES
REMAINING	0.0000	ACRES

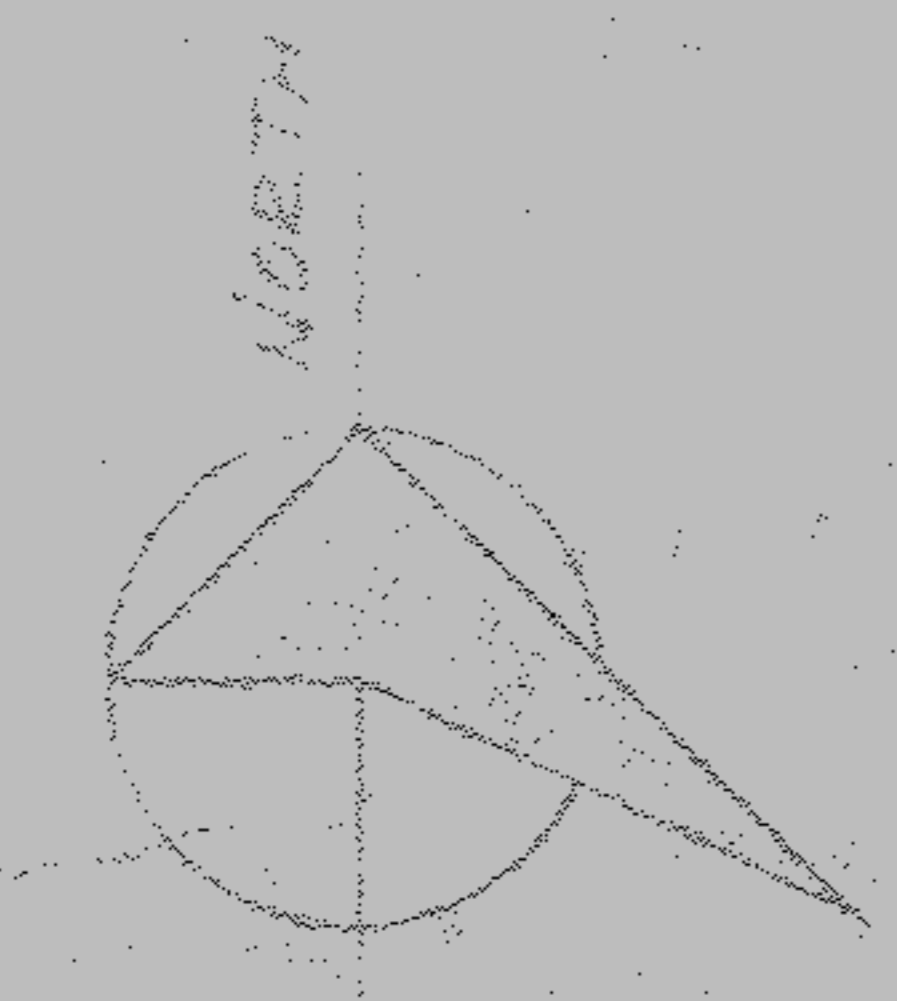

WILLIAM MOUSEN
Vol. 7-9 Pg. 619



1-E
01-00-034-000
A-004

CLARENCE BURNELL
Vol. 228 Pg. 380

LEGEND
 IRON PIPE FOUND
 IRON PIPE SET
 OBSERVED

DRAWING 1 OF 2 - WO 168560

LARAMIE COUNTY METROPOLITAN PARK DISTRICT
 LAND ACQUISITION SURVEY
 JOHN J. NAE KASCH PROPERTY
 VERMILION, WYO.

SCHAFFER HURA & ASSOCIATES, INC.
 ENGINEERS AND SURVEYORS



ORIGINAL SET	DATE	E-21-73
TOWNSHIP	SCALE	1" = 60'
CITY OF	FIELD BOOK	11A 76 14150
COUNTY OF	DRAWN BY	JFE
STATE OF	CHECKED BY	JFE
W. O. 1685-61	FILE NO.	1685-24