

BIG OAKS SUBDIVISION NOS. 2 & 3
P.V. 35 PG. 19

JOSEPH & COLEEN
DEMARCO
D.V. 1399 PG. 192
-052

JOHN & CHARLOTTE FANDRICH
O.R. 654 PG. 800



OG 2
SUBJECT PARCEL
1.5002 Ac.

DAVID JOHN FANDRICH
D.V. 1185 PG. 963
-035

CITY OF VERMILION

BROWNHELM TOWNSHIP

PLAT OF SURVEY FOR
MR. JOHN FANDRICH
WEST RIVER ROAD
BROWNHELM TOWNSHIP
LORAIN COUNTY, OHIO

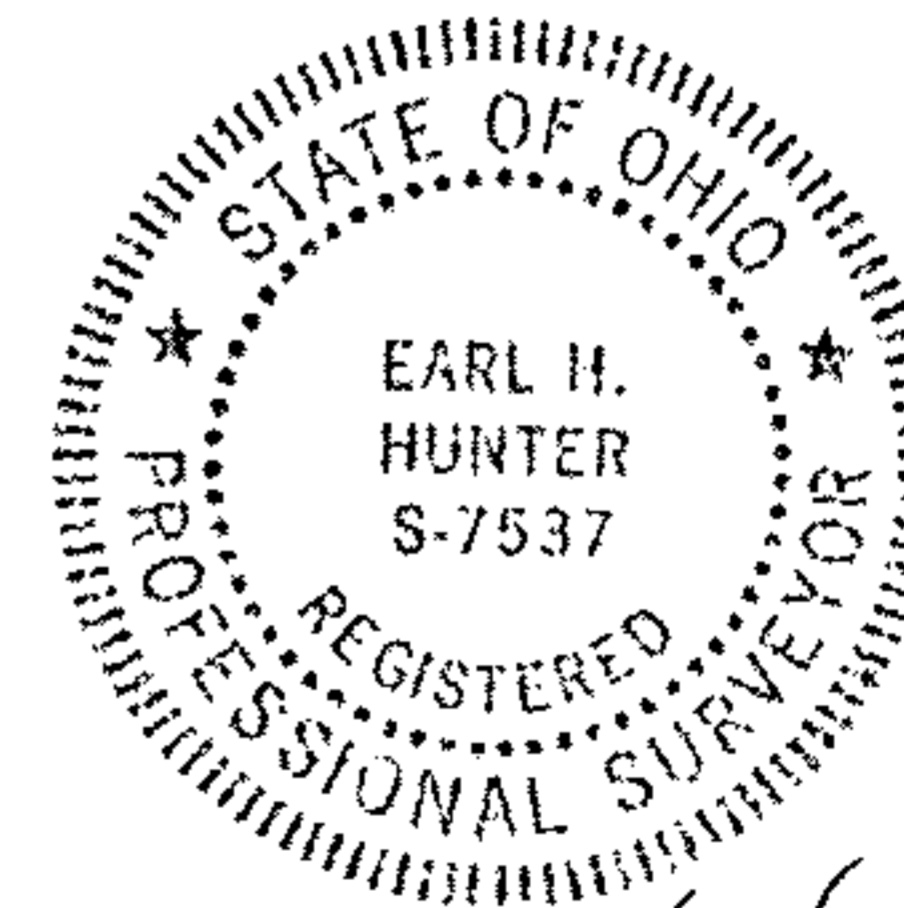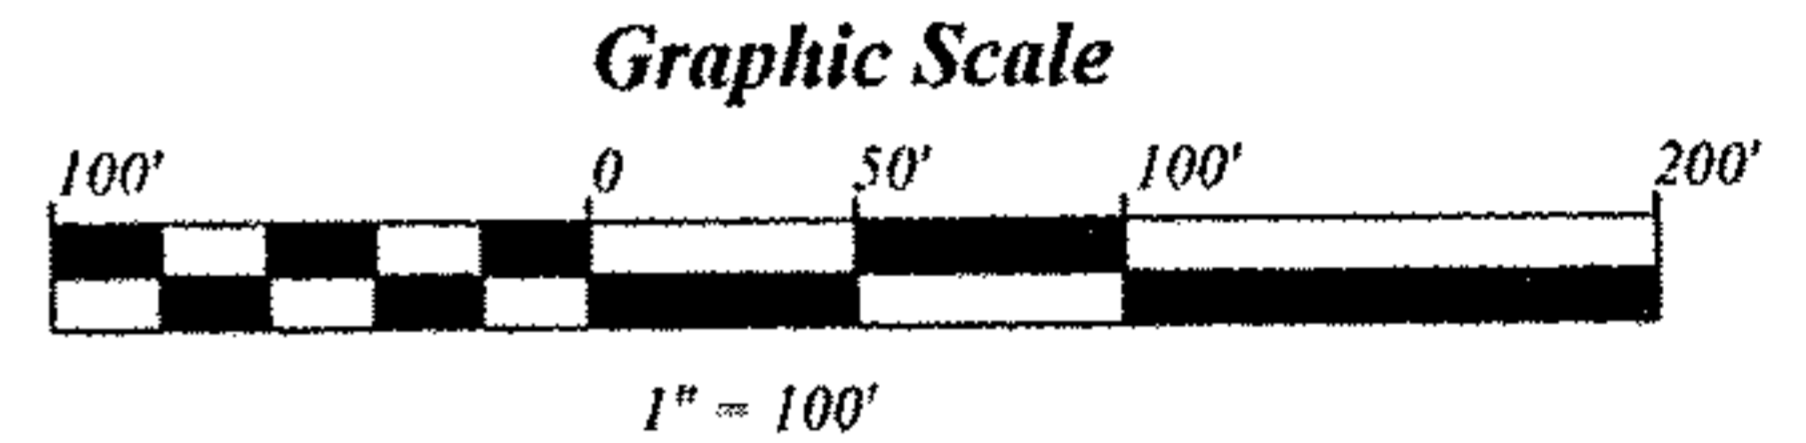

Earl H. Hunter
May 15, 1995



PREPARED BY: EARL H. HUNTER, P.S.
1503 SANFORD STREET
VERMILION, OHIO 44089
(216) 967-2037

21388
APPROVED
LORAIN CO.
MAP DEPT
DATE 6-28-95
PAGE 1-00-032A
BY CAROLYX
FRANCIS
21388

S.R. 2 (VARIABLE R/W)

01-00-032-000

