



Scan # 46536

05-00-047-002

# 16815

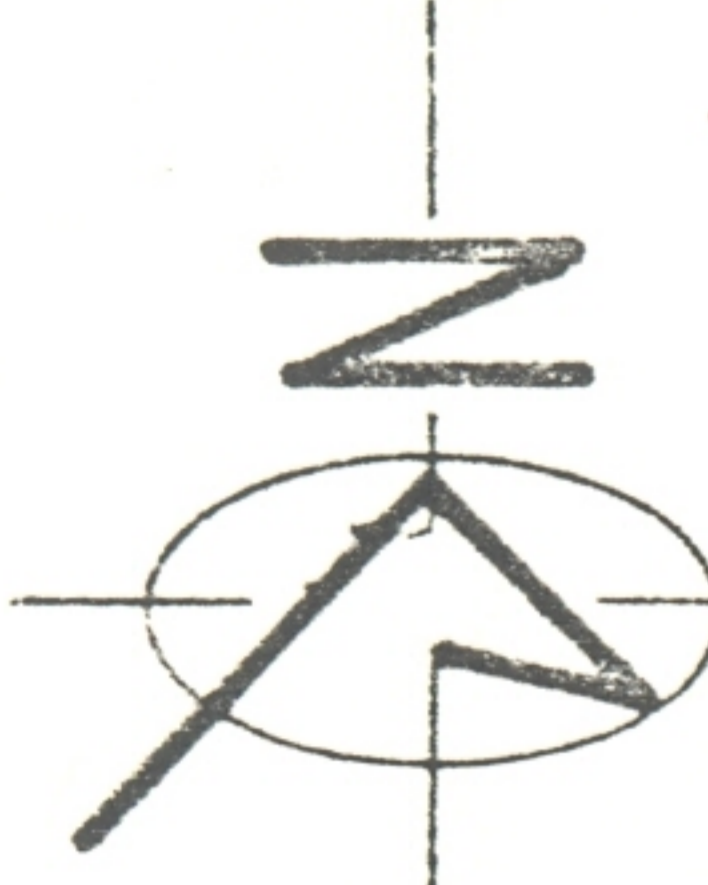

ERROR ON Survey

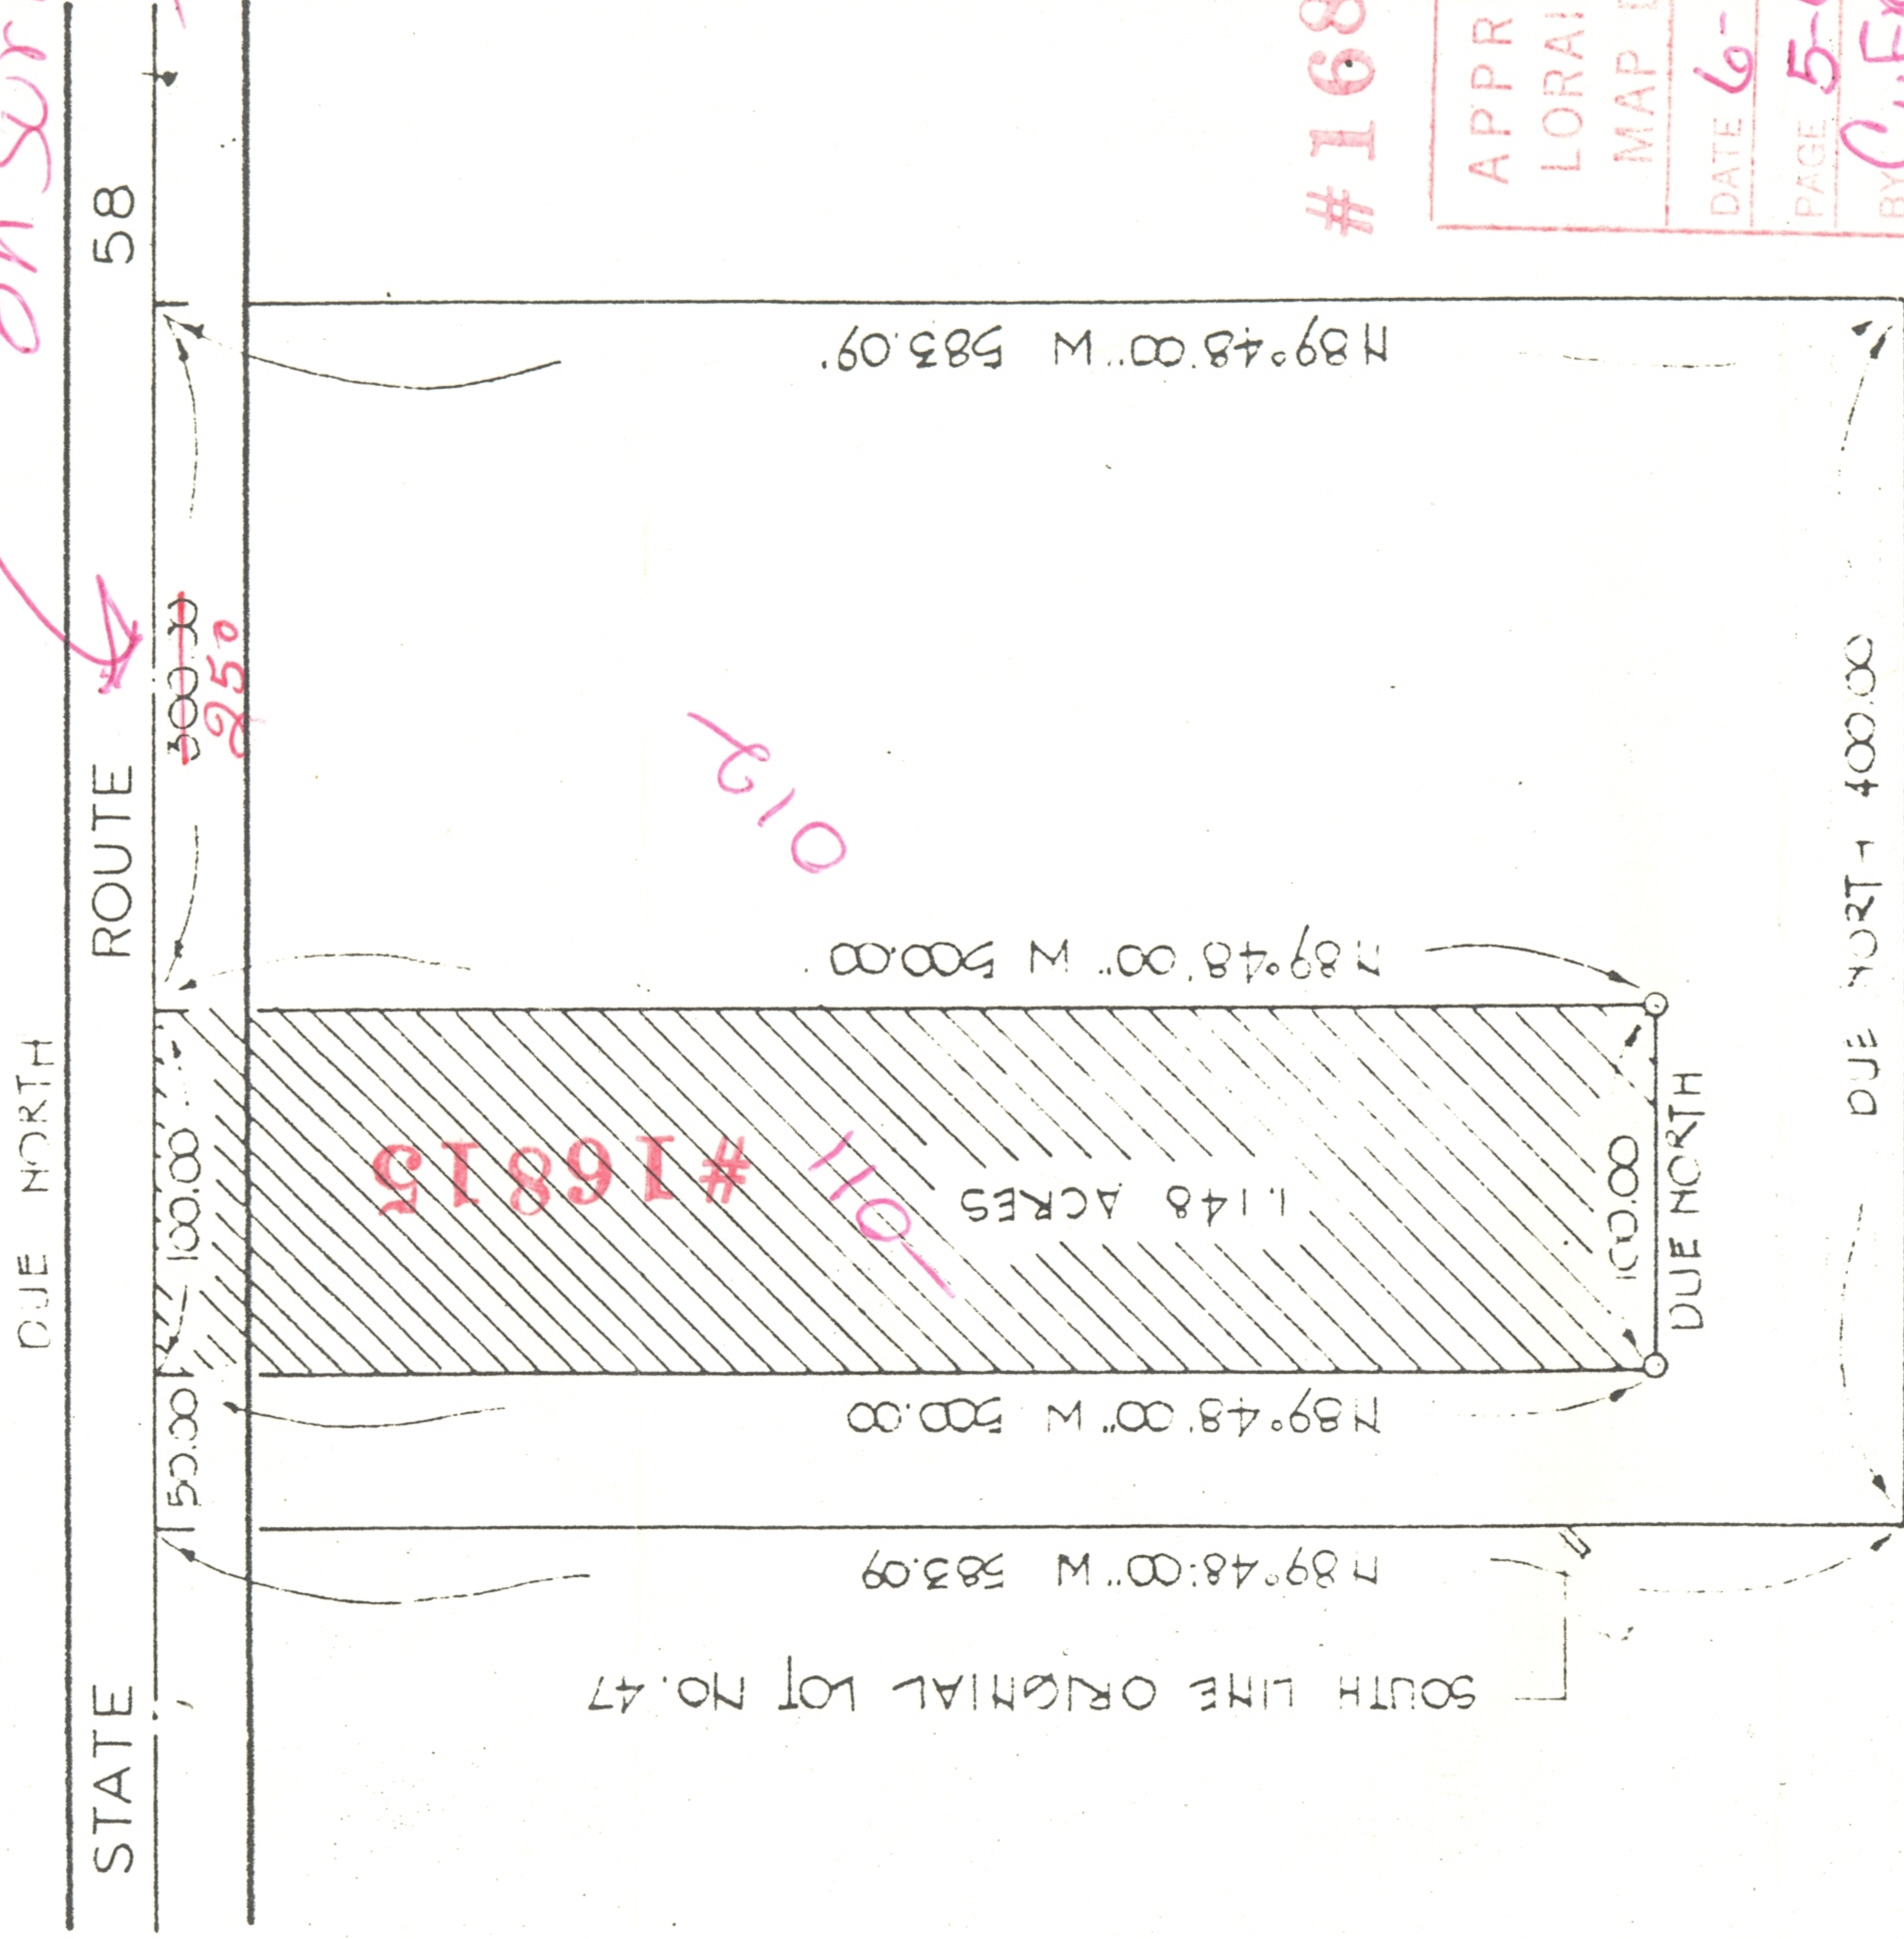


# 16815

APPROVED  
 LORAIN CO.  
 MAP DEPT.

DATE 6-27-86  
 PAGE 5-G  
 BY C. FRANCIS  
 VOID AFTER 16815

LOT SPLIT  
 ORIGINAL LOT NO. 47 AMHERST TOWNSHIP  
 MAY 1986 SCALE 1"=100'

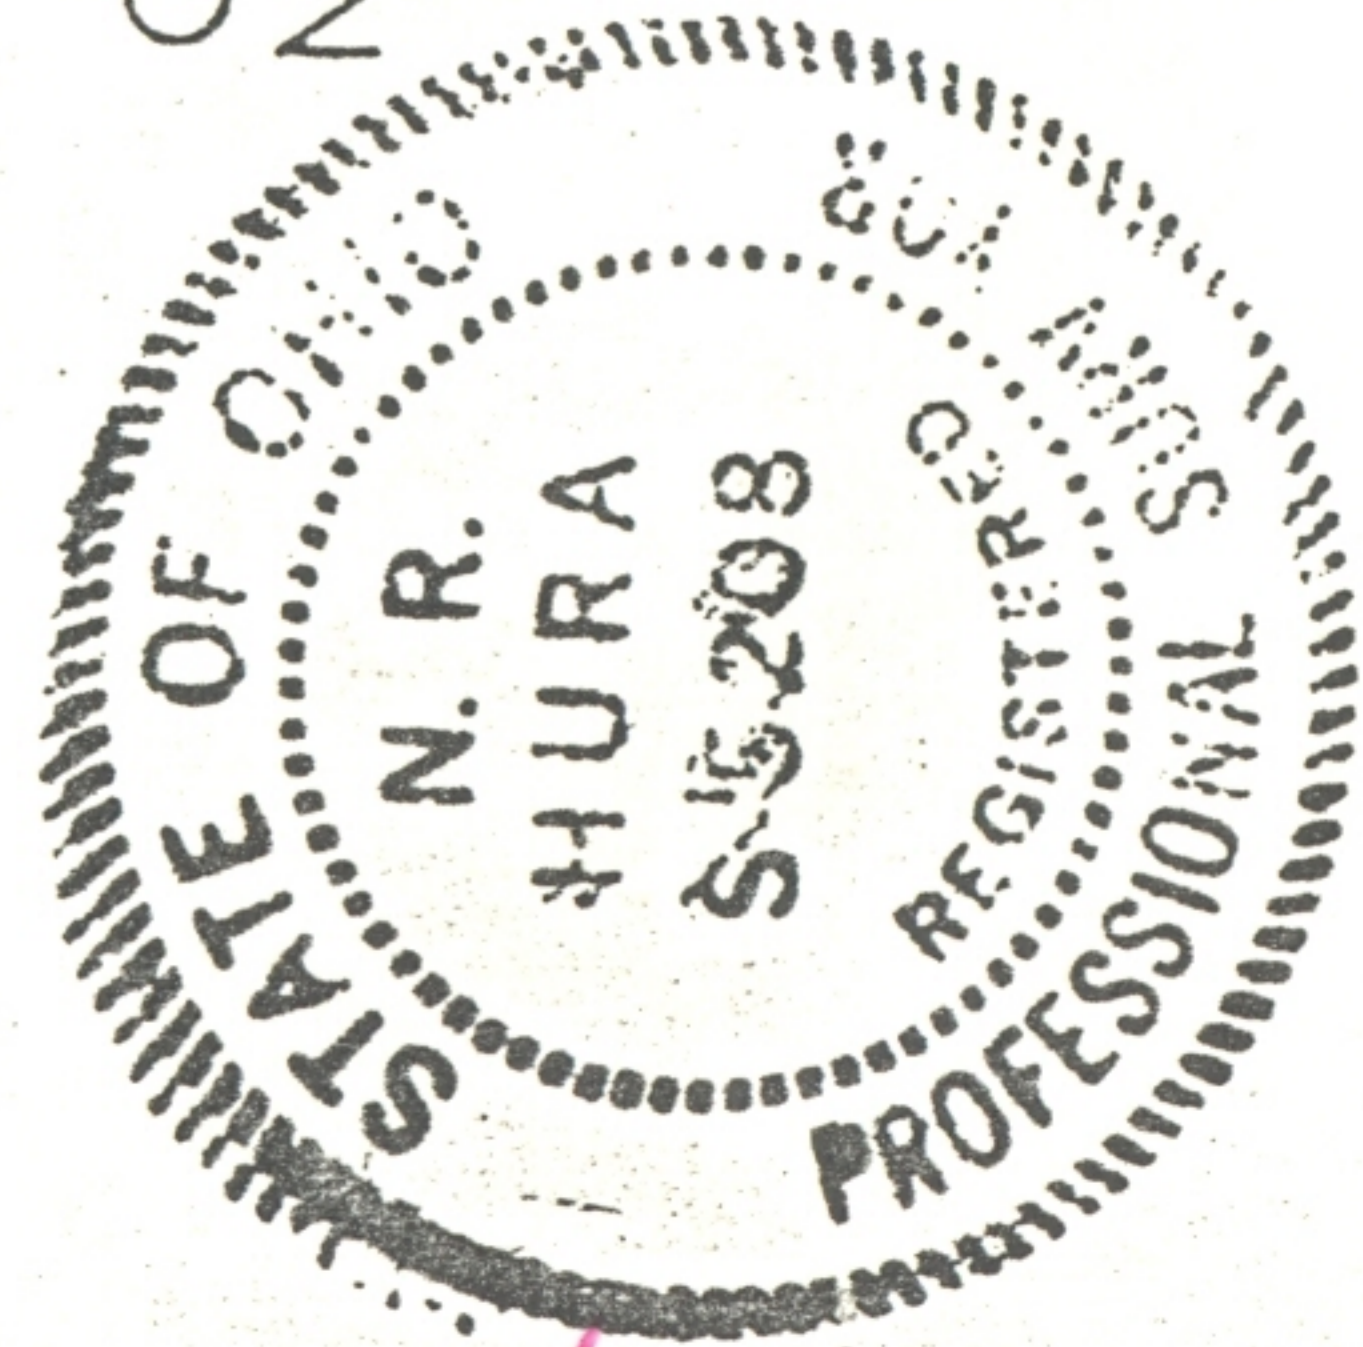

norman r hura registered surveyor

5-G  
 0.1, 47