
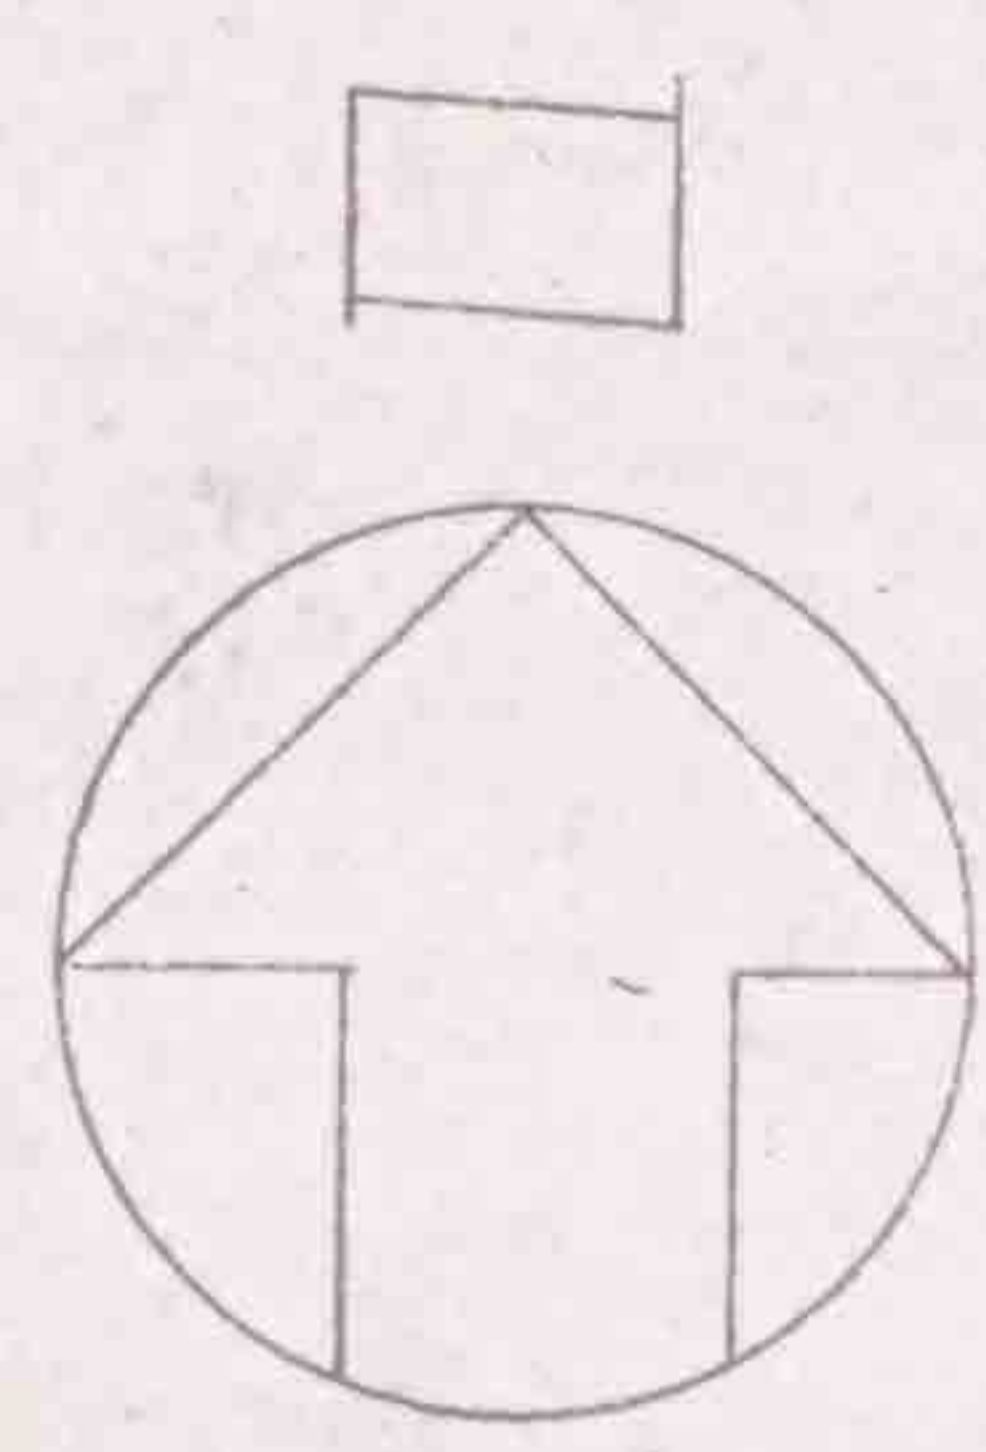


9-00-095-102-009
9-00-095-A
SCAN # 40629

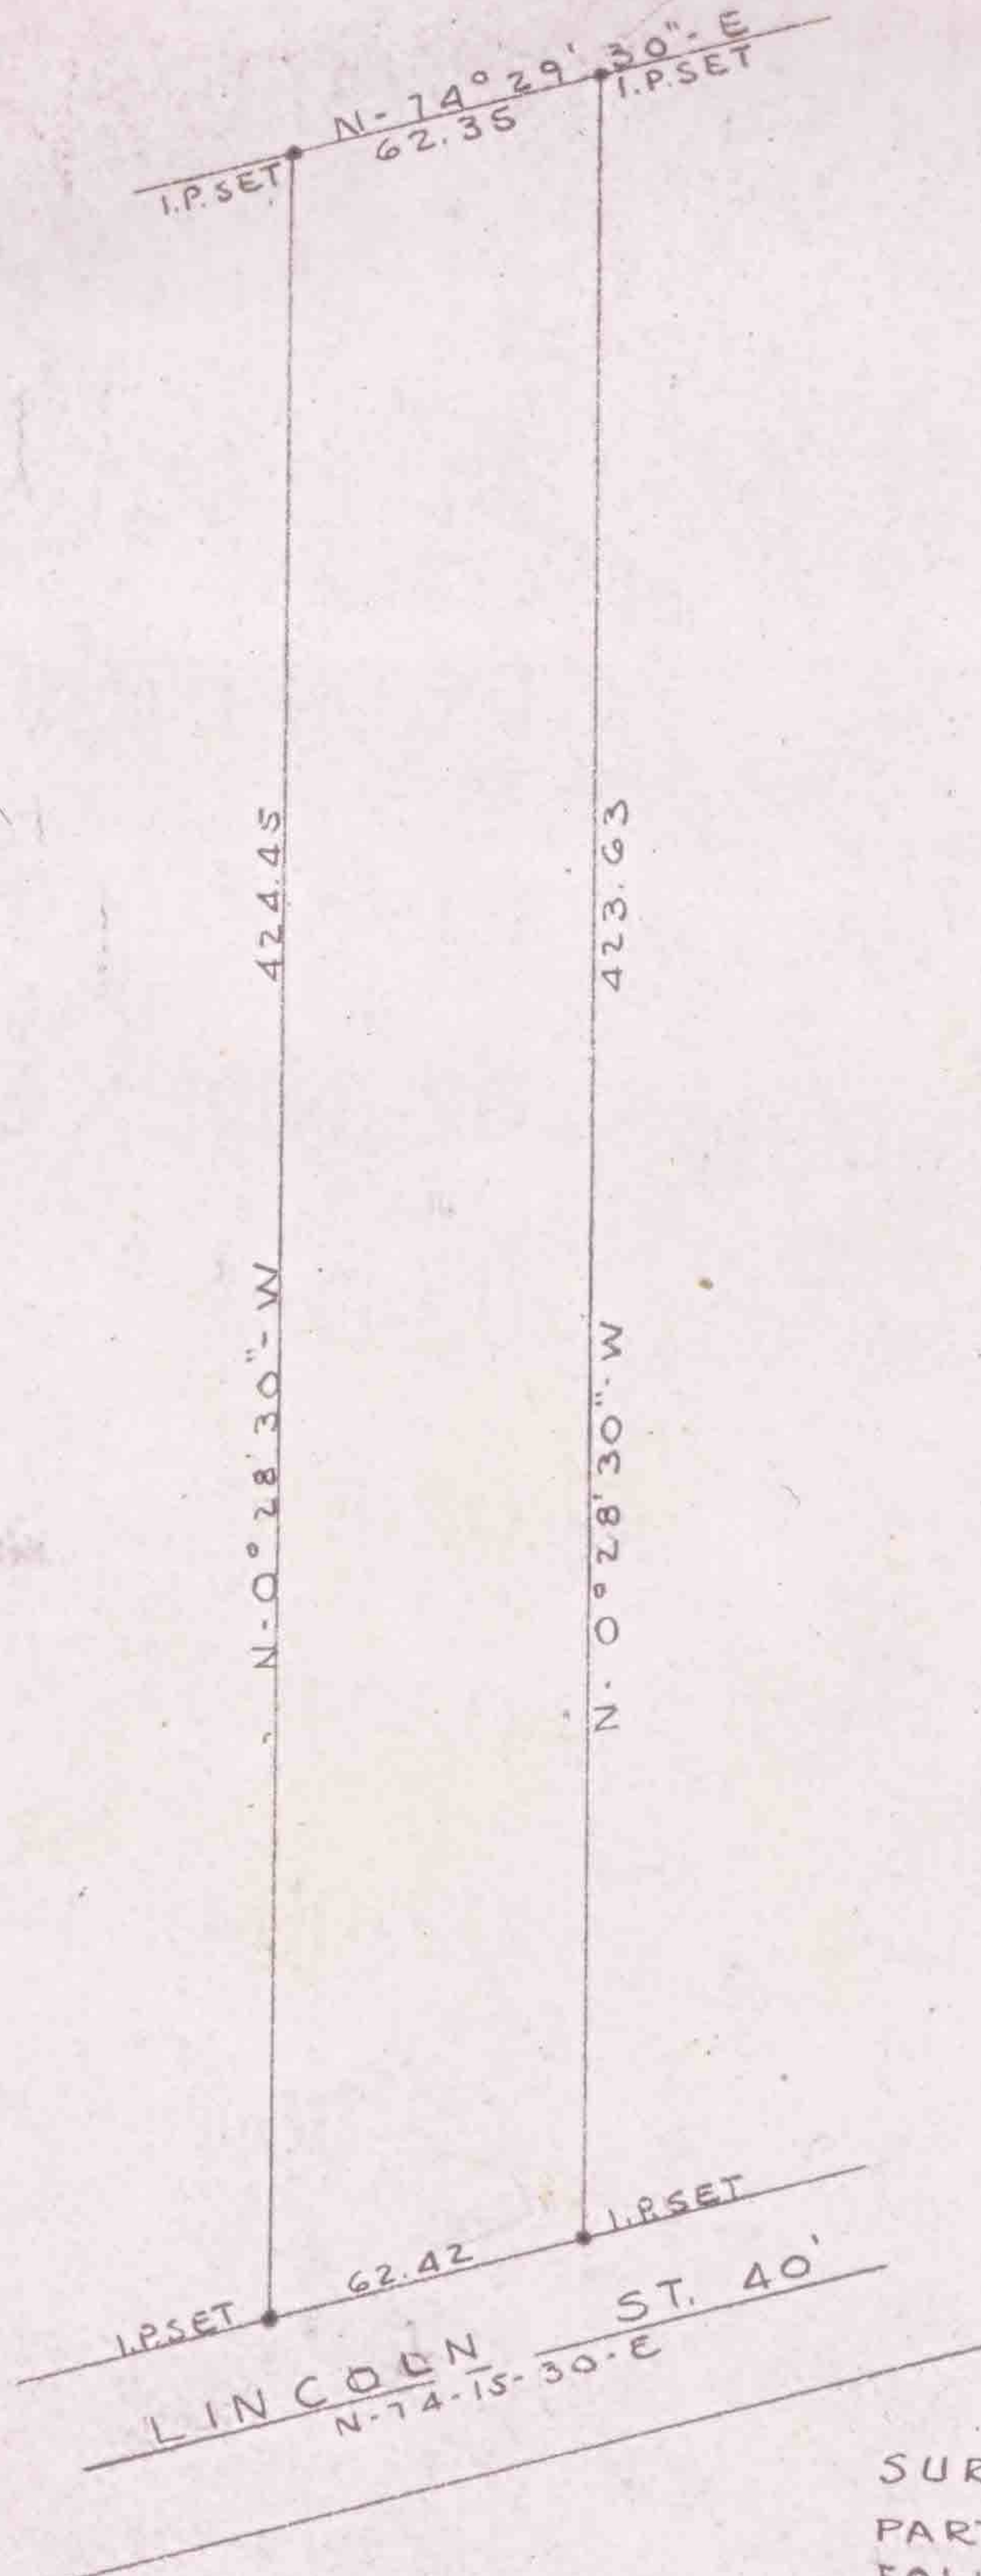

SURVEY FOR EMMET COOP
PART S.L. 84 & 85
FOLLETS ADDN P.V. 3 PG. 9
OBERLIN CITY LORAIN CO. O.
SCALE 1"=60' JULY 1961
LAUNDON + HUFFMAN
SURVEYORS