
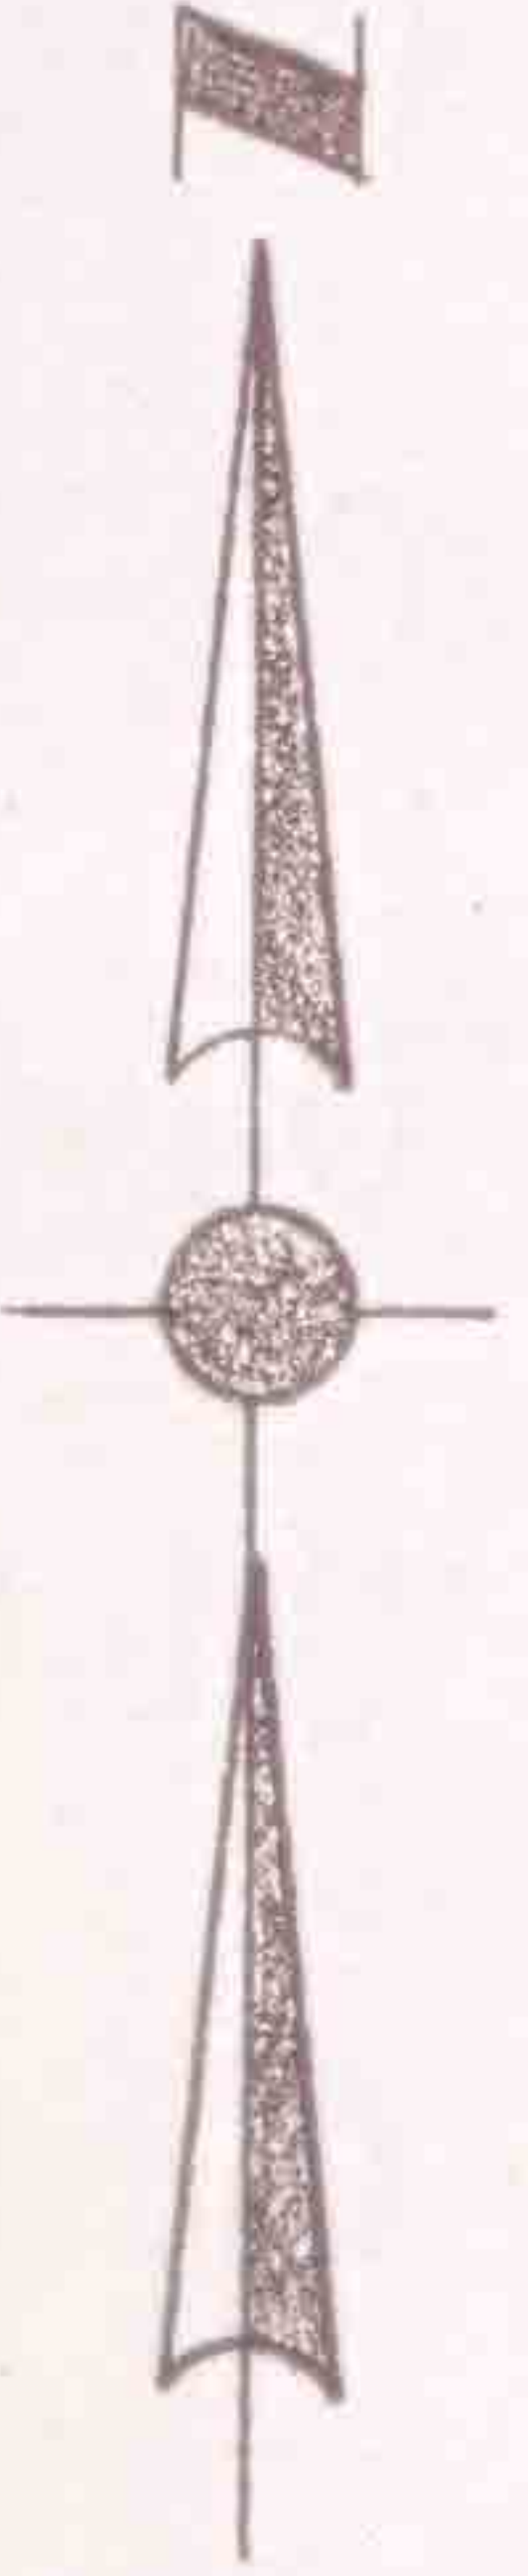


9-00-096-111-042
 9-00-096-111-043
 9-00-096-A
 SCAN # 46651

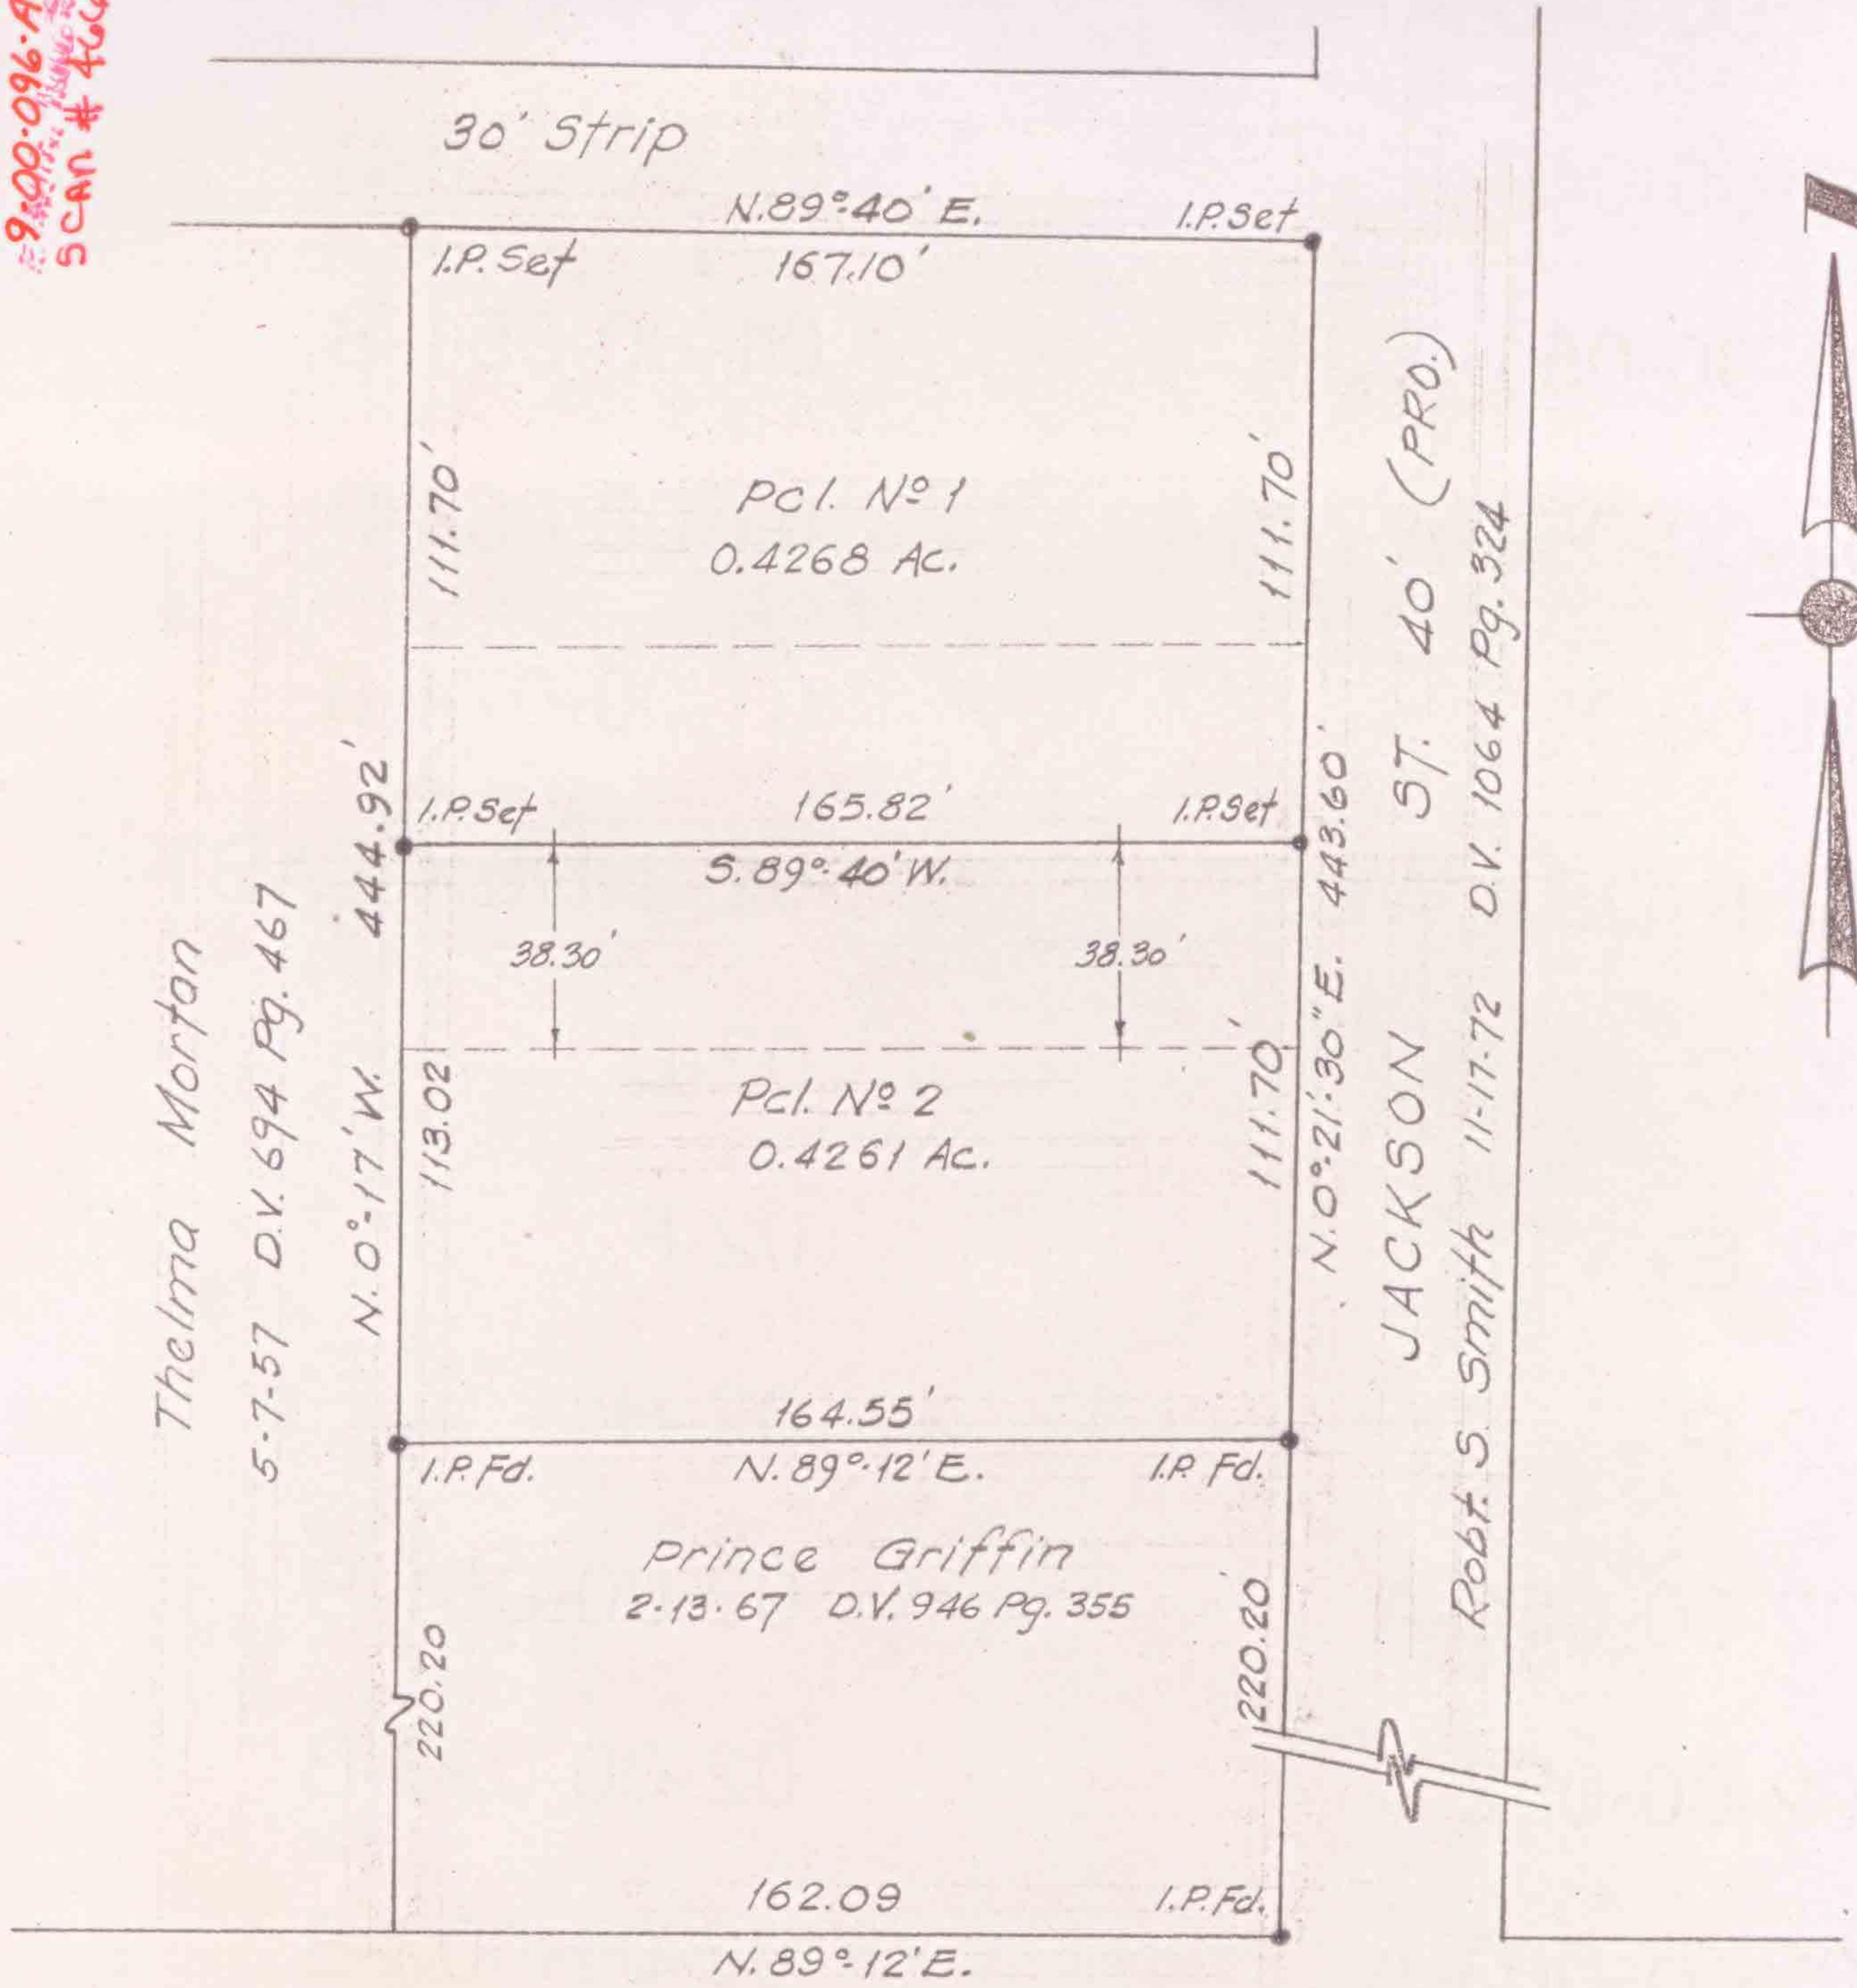

SMITH ST. 53'

Survey for Amanda Smith
 O.L. 96 Russia Twp. City of Oberlin
 Lorain County Ohio
 Sept. 1975 Scale 1"=50'
 Loundon • Simon • Cohl & Assoc. Surveyors
 Engineers

Job 75-427
 FB. 193-15