



9-00-105-000-016  
9-00-105-B  
SCAN # 464646

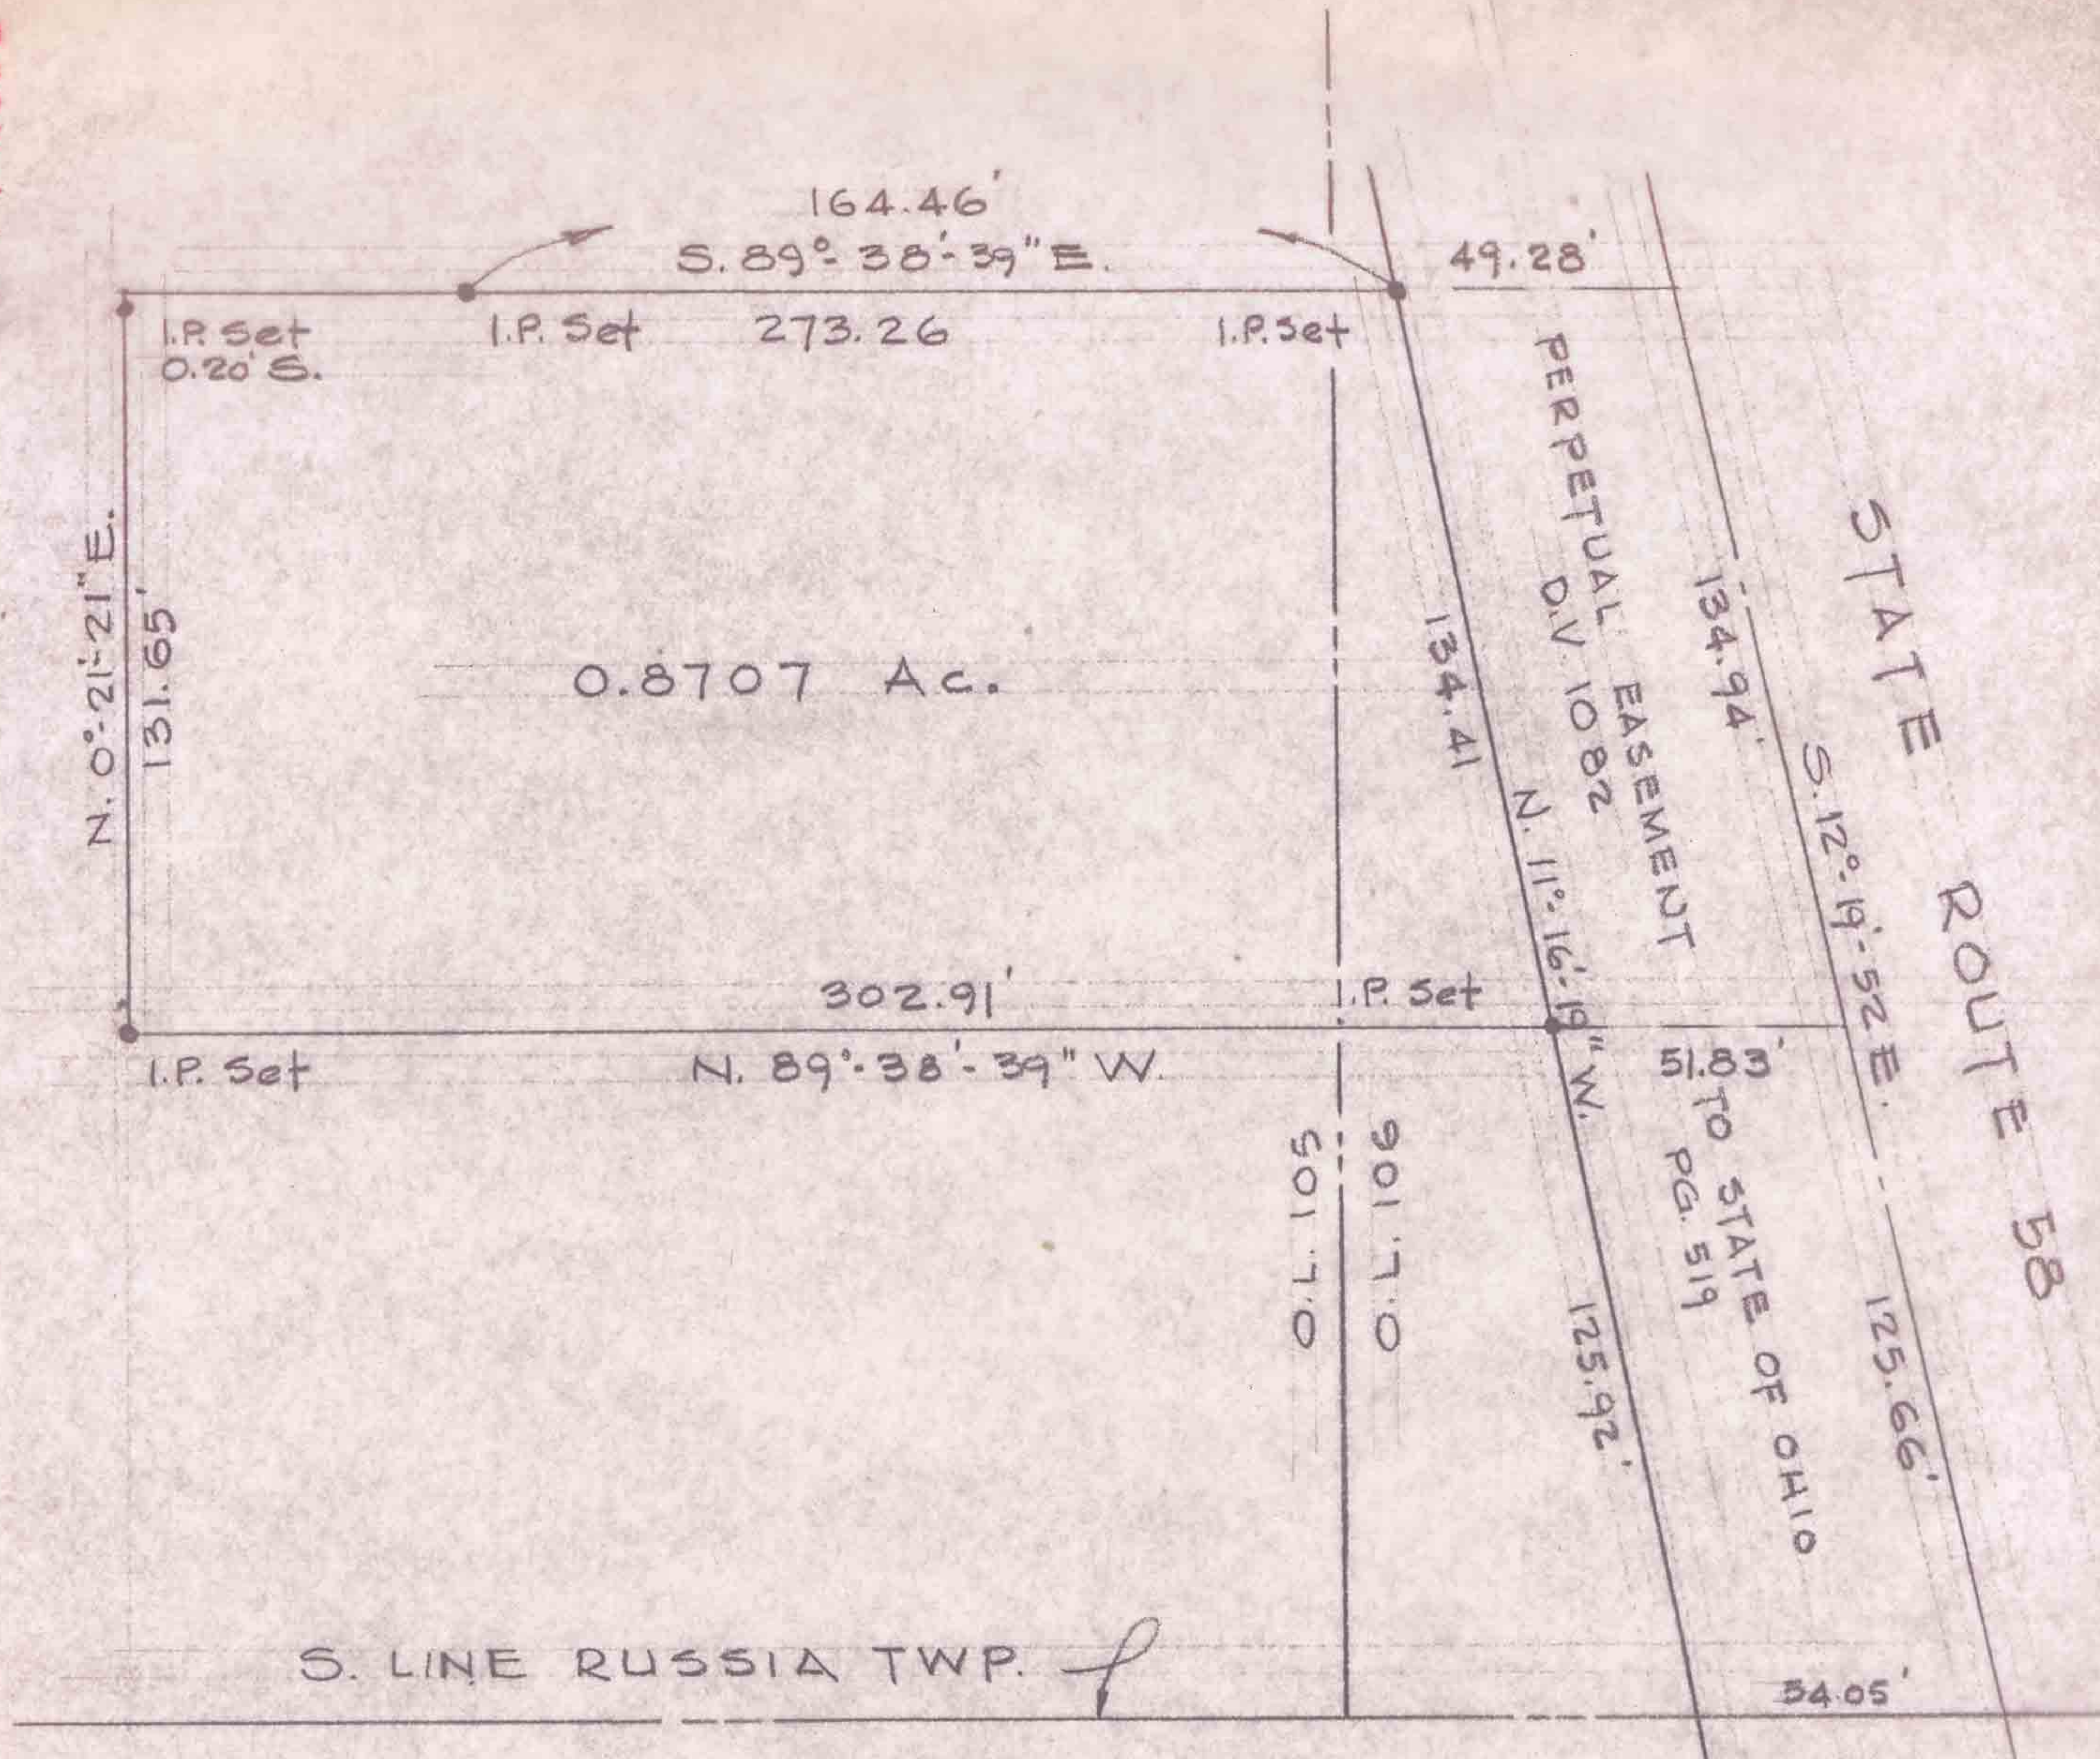

S. LINE RUSSIA TWP. *f*

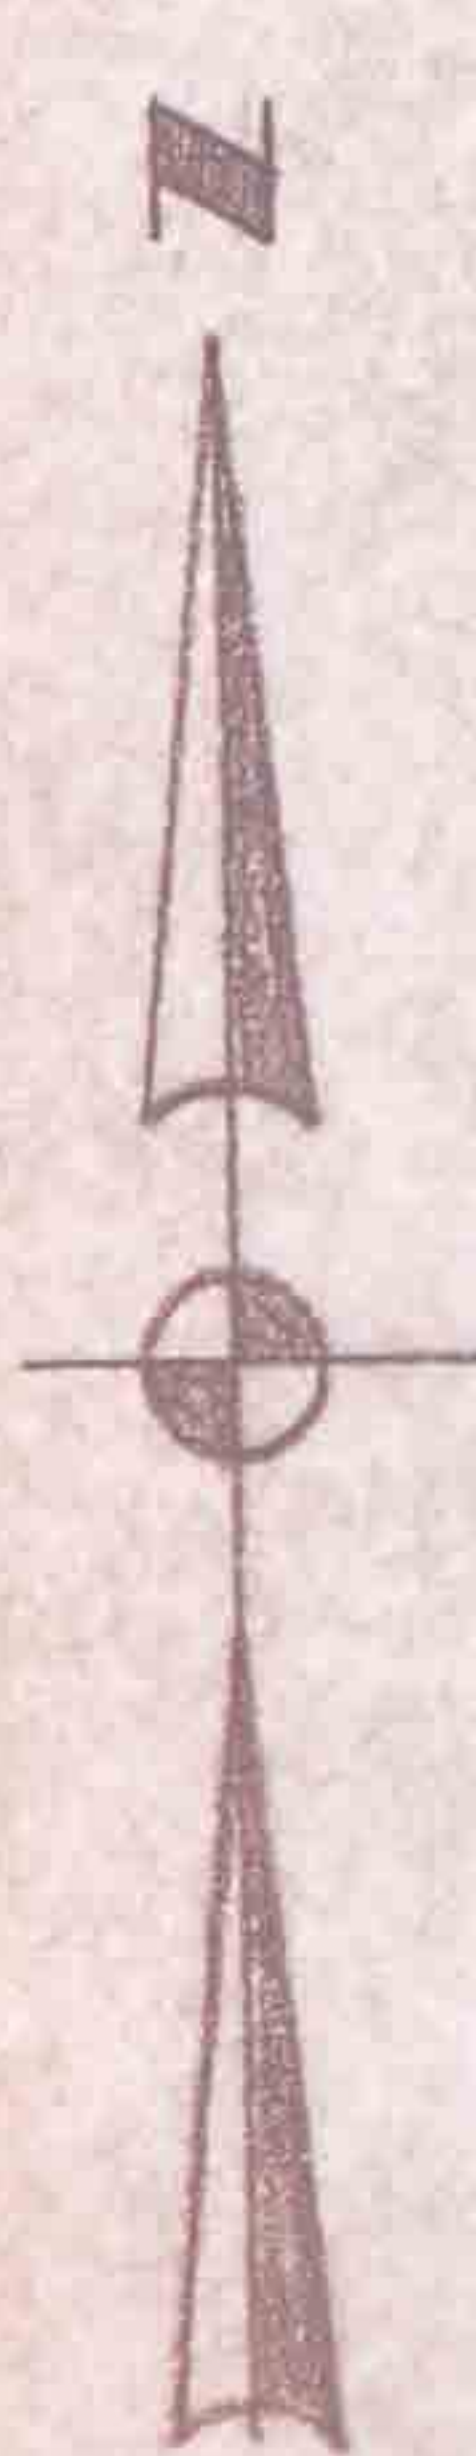

SURVEY FOR JOHN McDONOUGH  
PART OF O.L.'s 105 & 106 RUSSIA TWP.  
LORAIN COUNTY OHIO  
SCALE 1"=50' JULY, 1974  
LAUNDON • SIMON • CAHL & ASSOC.  
ENGINEERS SURVEYORS