



10-00-020-102-053
10-00-020-F
SCAN # 46705

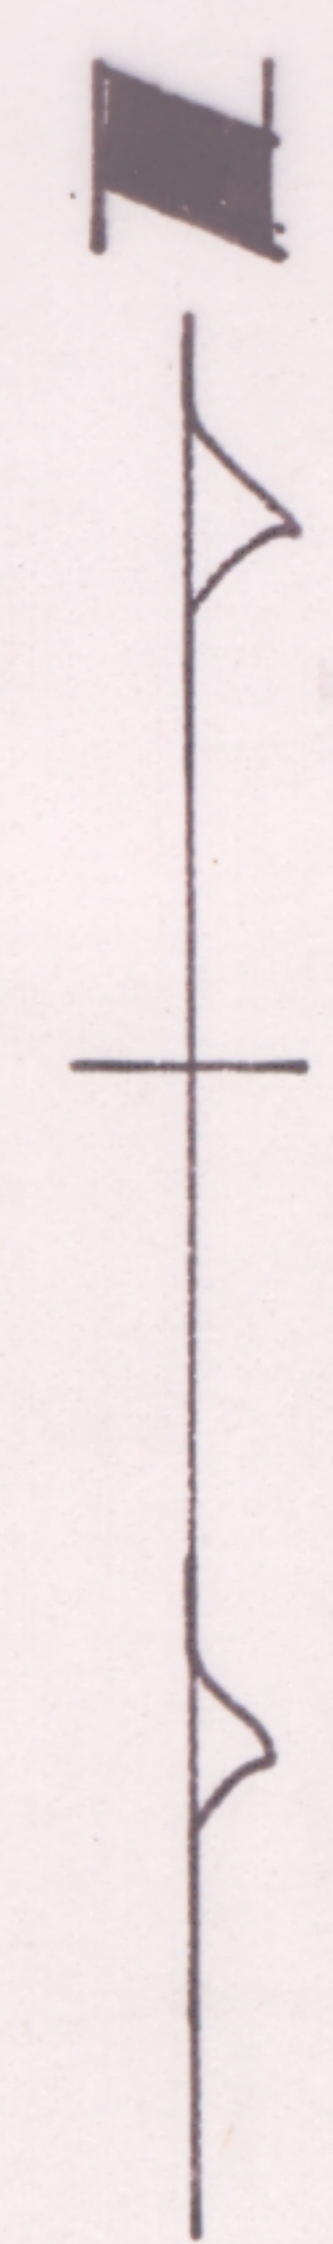

M. L. KRUEGER
5-10-48 D.V. 438. PG. 454

EDGAR C. & HELEN CLARK
4-27-46 D.V. 380 PG. 193

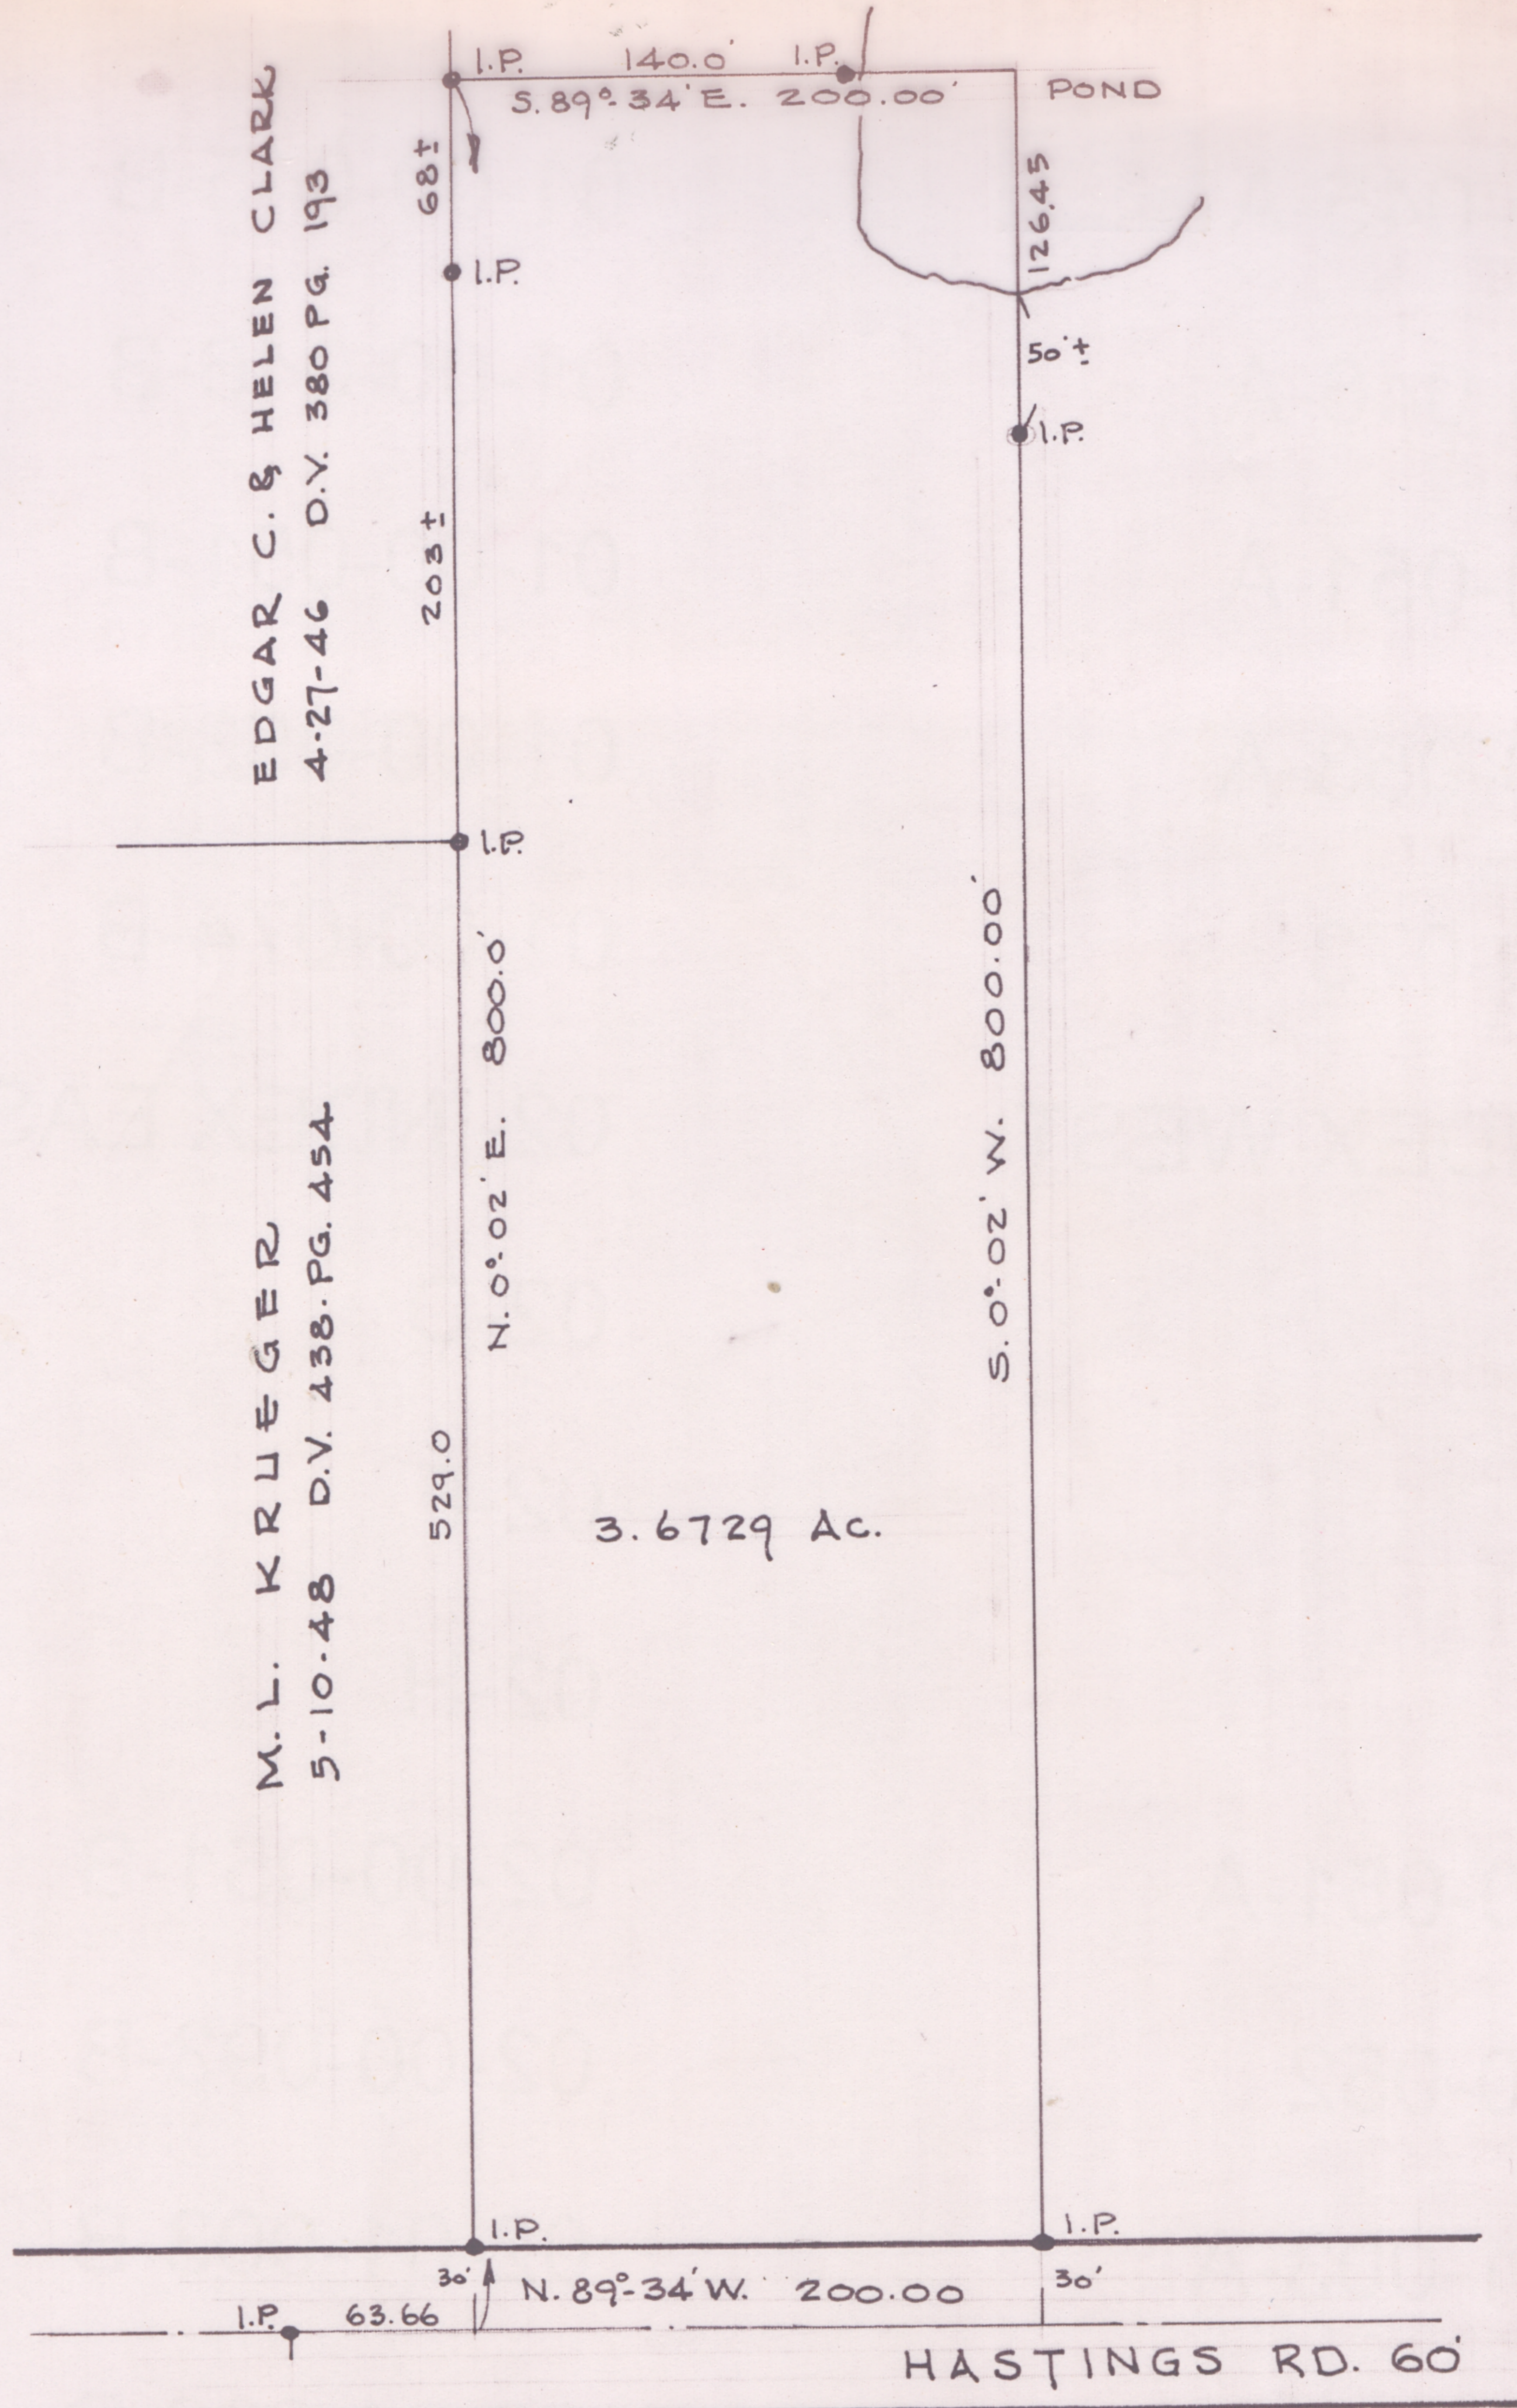

SURVEY FOR FRANK PALCZER
SEC. 20 CARLISLE TWP.
LORAIN COUNTY, OHIO
SCALE 1"=100' NOV. 4, 1968
LAUNDON, HUFFMAN & SIMON - SURVEYORS