



11-00-074-000-016
11-00-074-000-018
11-00-074-A
SCAN #46733

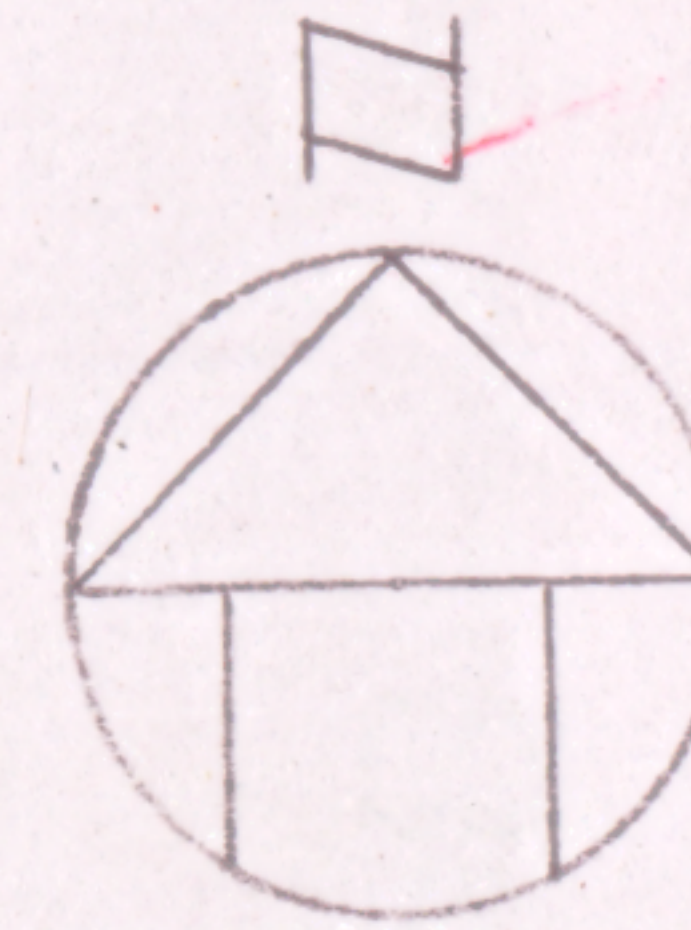

HELEN R. & EDWARD COTNER
D.V. 234 P. 403

ROAD 60' 0.L. 87
0.L. 74

DURKEE S-0°25'-E
200.0
191.96

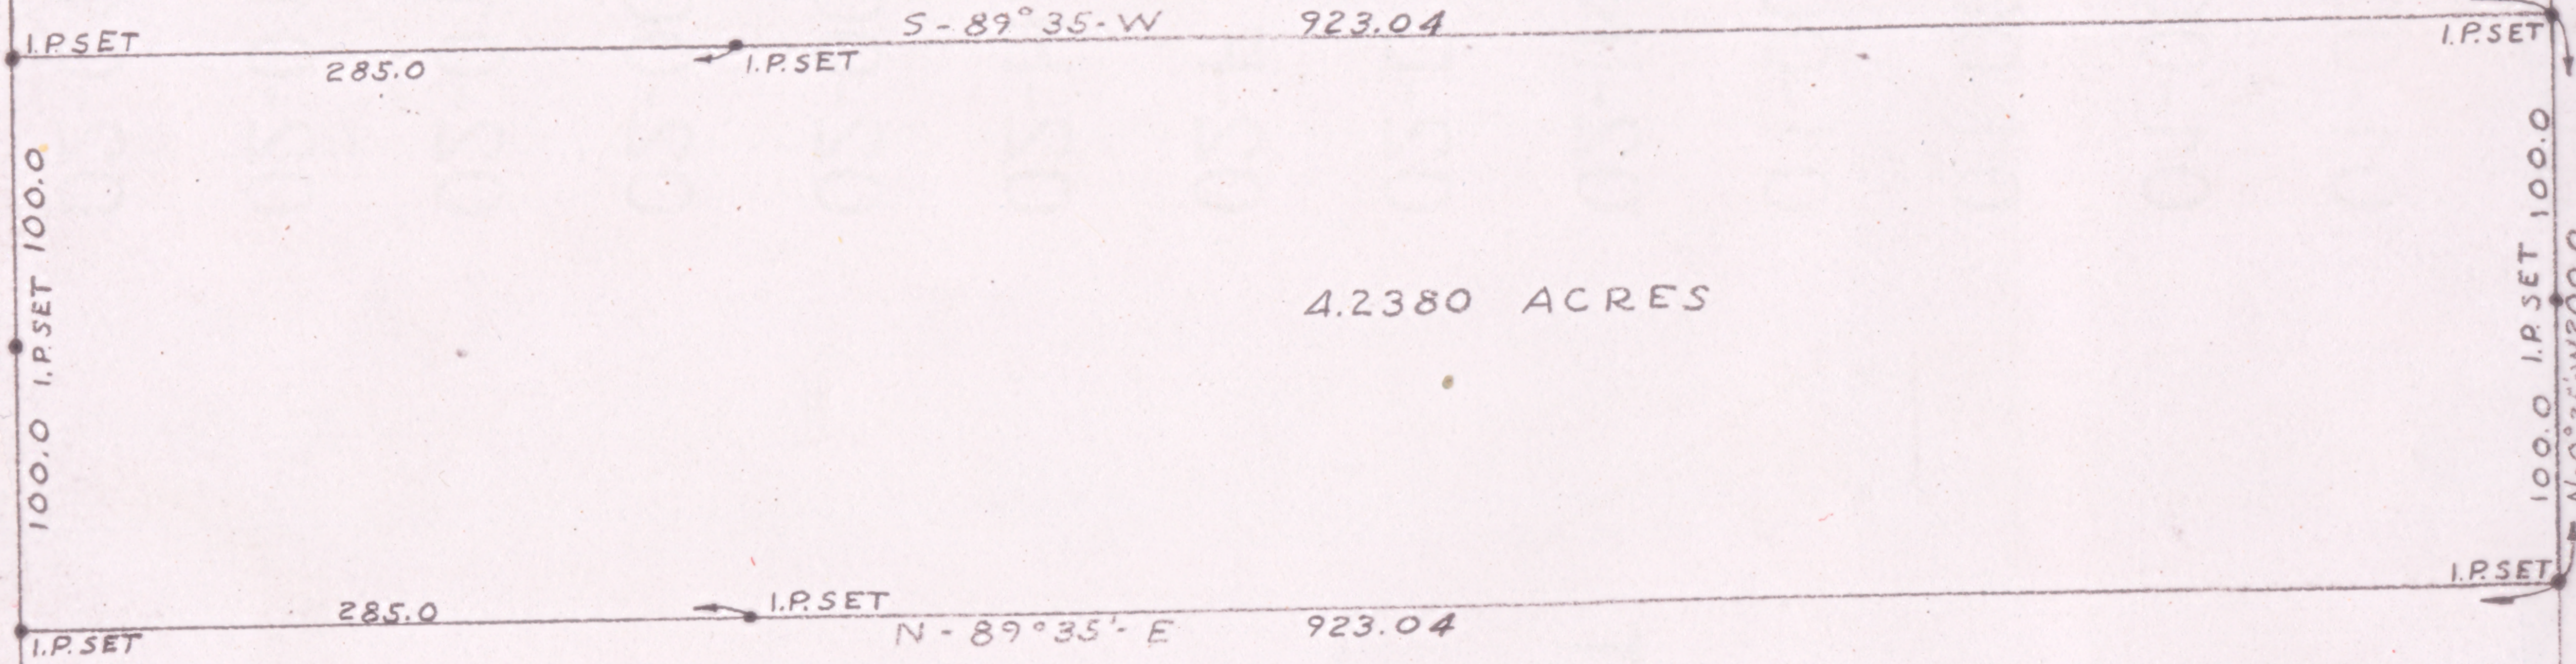

4.2380 ACRES

HELEN R. & EDWARD COTNER
D.V. 234 P. 403

JOHN & KATHERINE SABOL
D.V. 328 P. 496
O.L. 74
O.L. 75

SURVEY FOR
HELEN R. & EDWARD COTNER
PART OF O.L. 74 EATON TWP.
LORAIN COUNTY OHIO
SCALE 1"=100' FEB. 1960
LAUNDON & HUFFMAN
REG. SURVEYORS
F.B. 96-32

WM. H. & BERTHA KIDNEY
D.V. 294 P. 87