
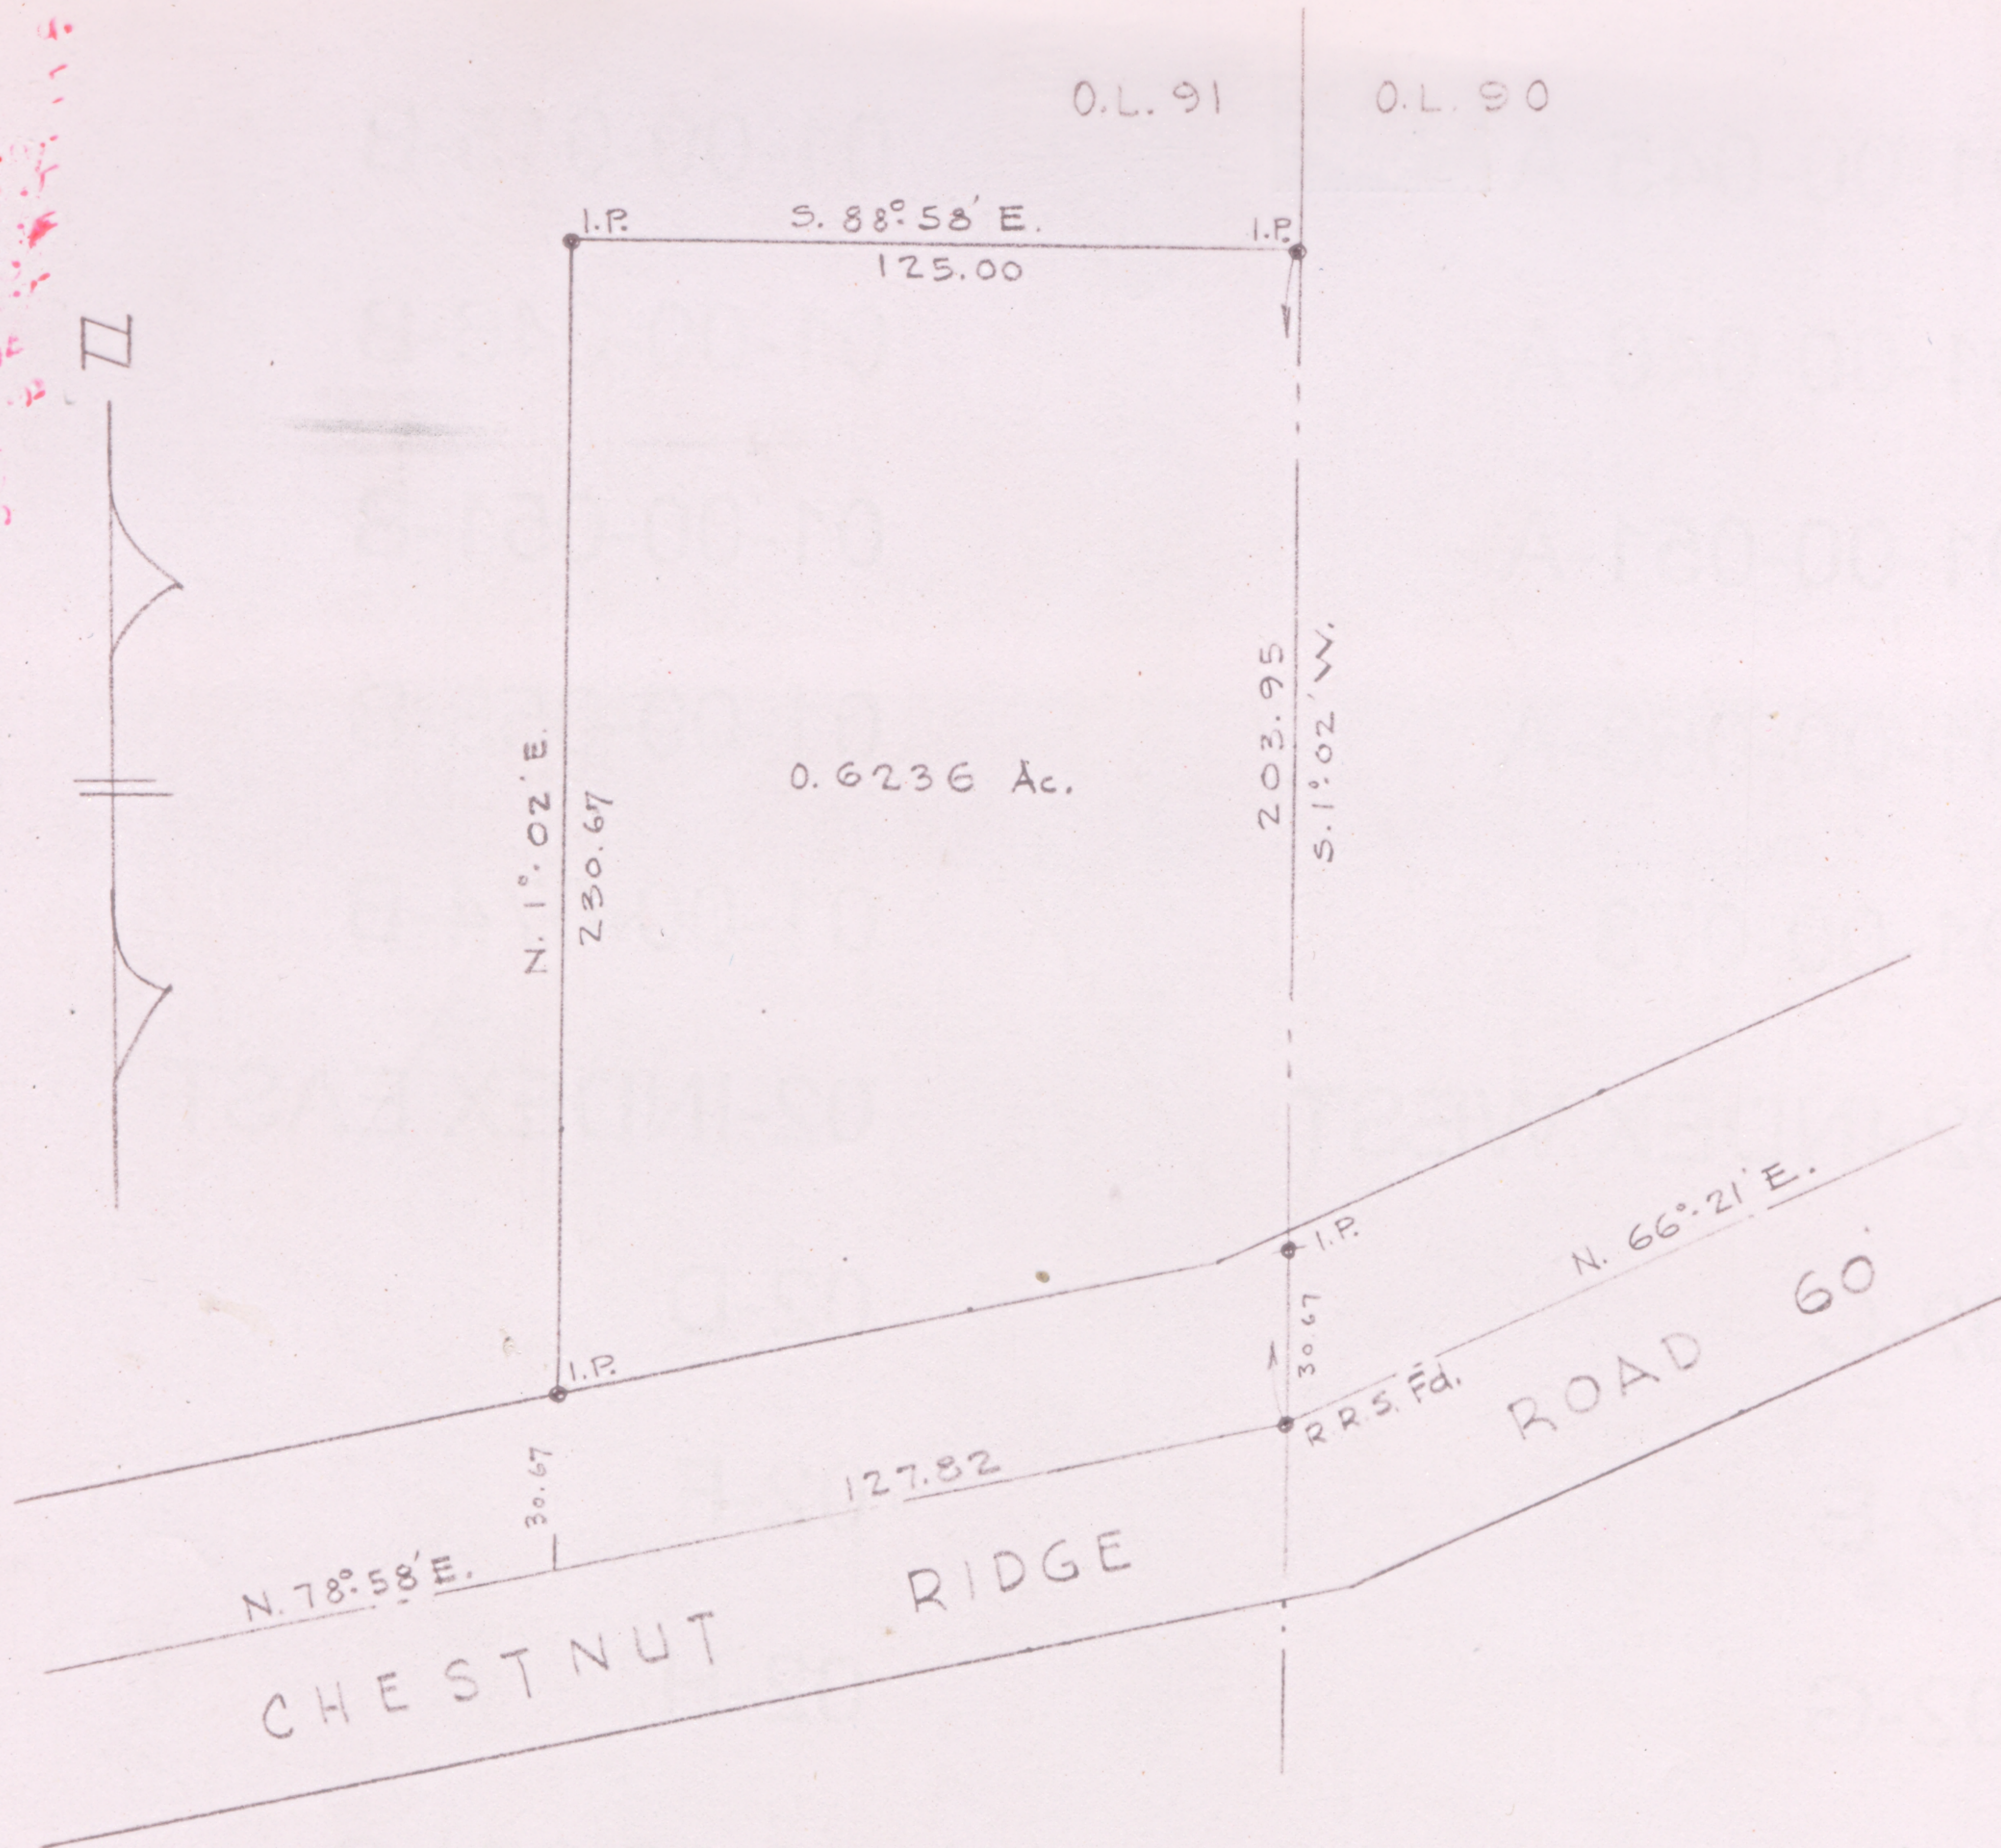


11-00-091-000-010

11-A

Scan # 46744

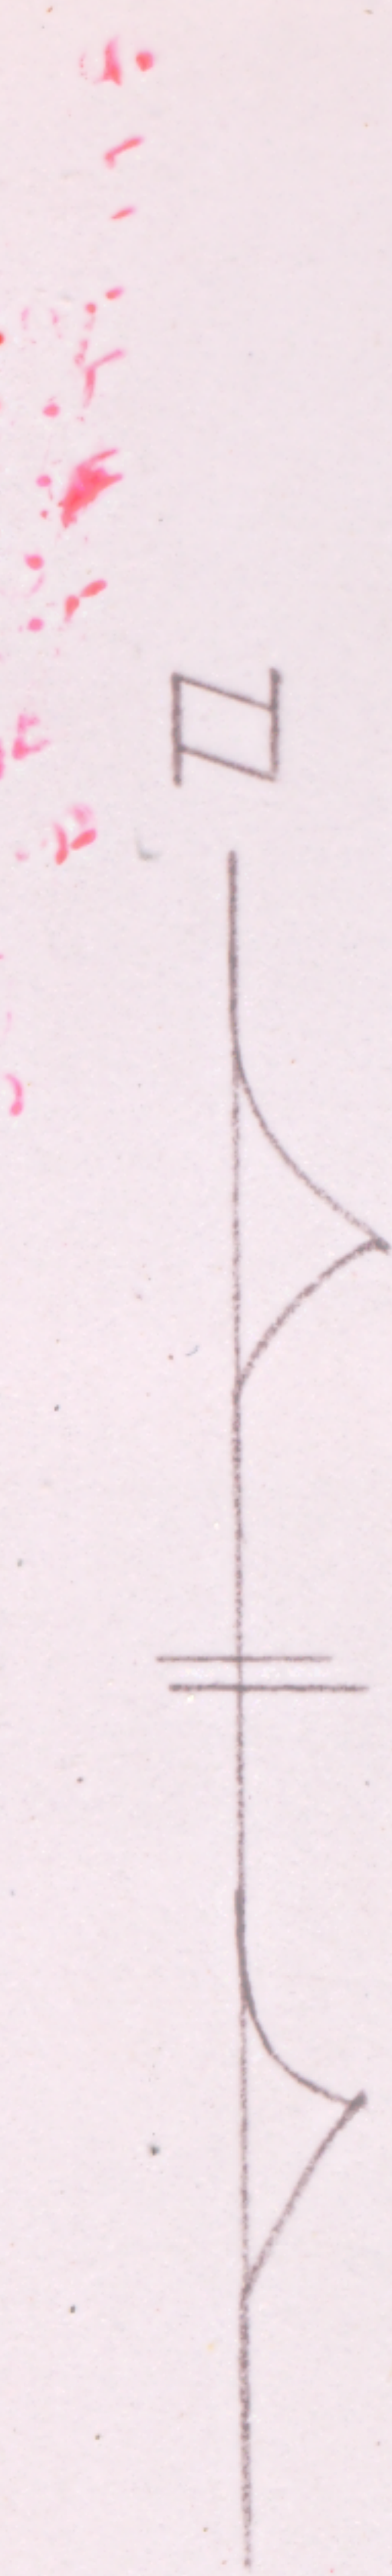

O.L. 91 O.L. 90

0.6236 Ac.

CHESTNUT RIDGE

ROAD 60

SURVEY FOR HAROLD BLAKESLEE
 PT. OF O.L. 91 EATON TWP. LORAIN CO., OHIO
 SCALE 1" = 50' MAY, 1967
 LAUNDON, HUFFMAN & SIMON - SURVEYORS