
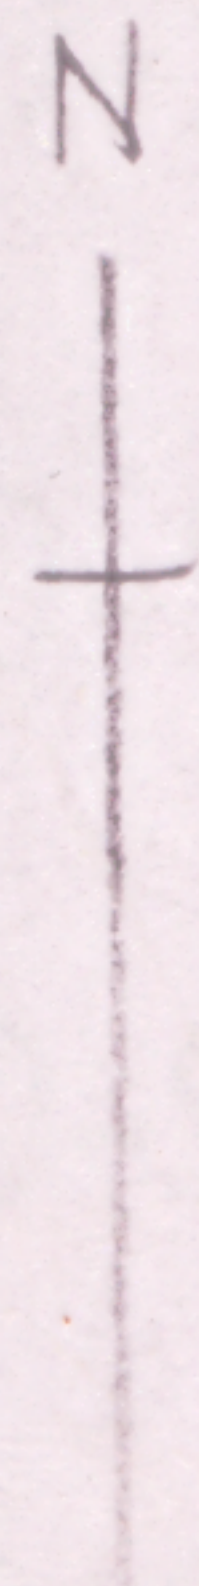


11-00-097-000-010

11-00-097-B

SCAN # 46770

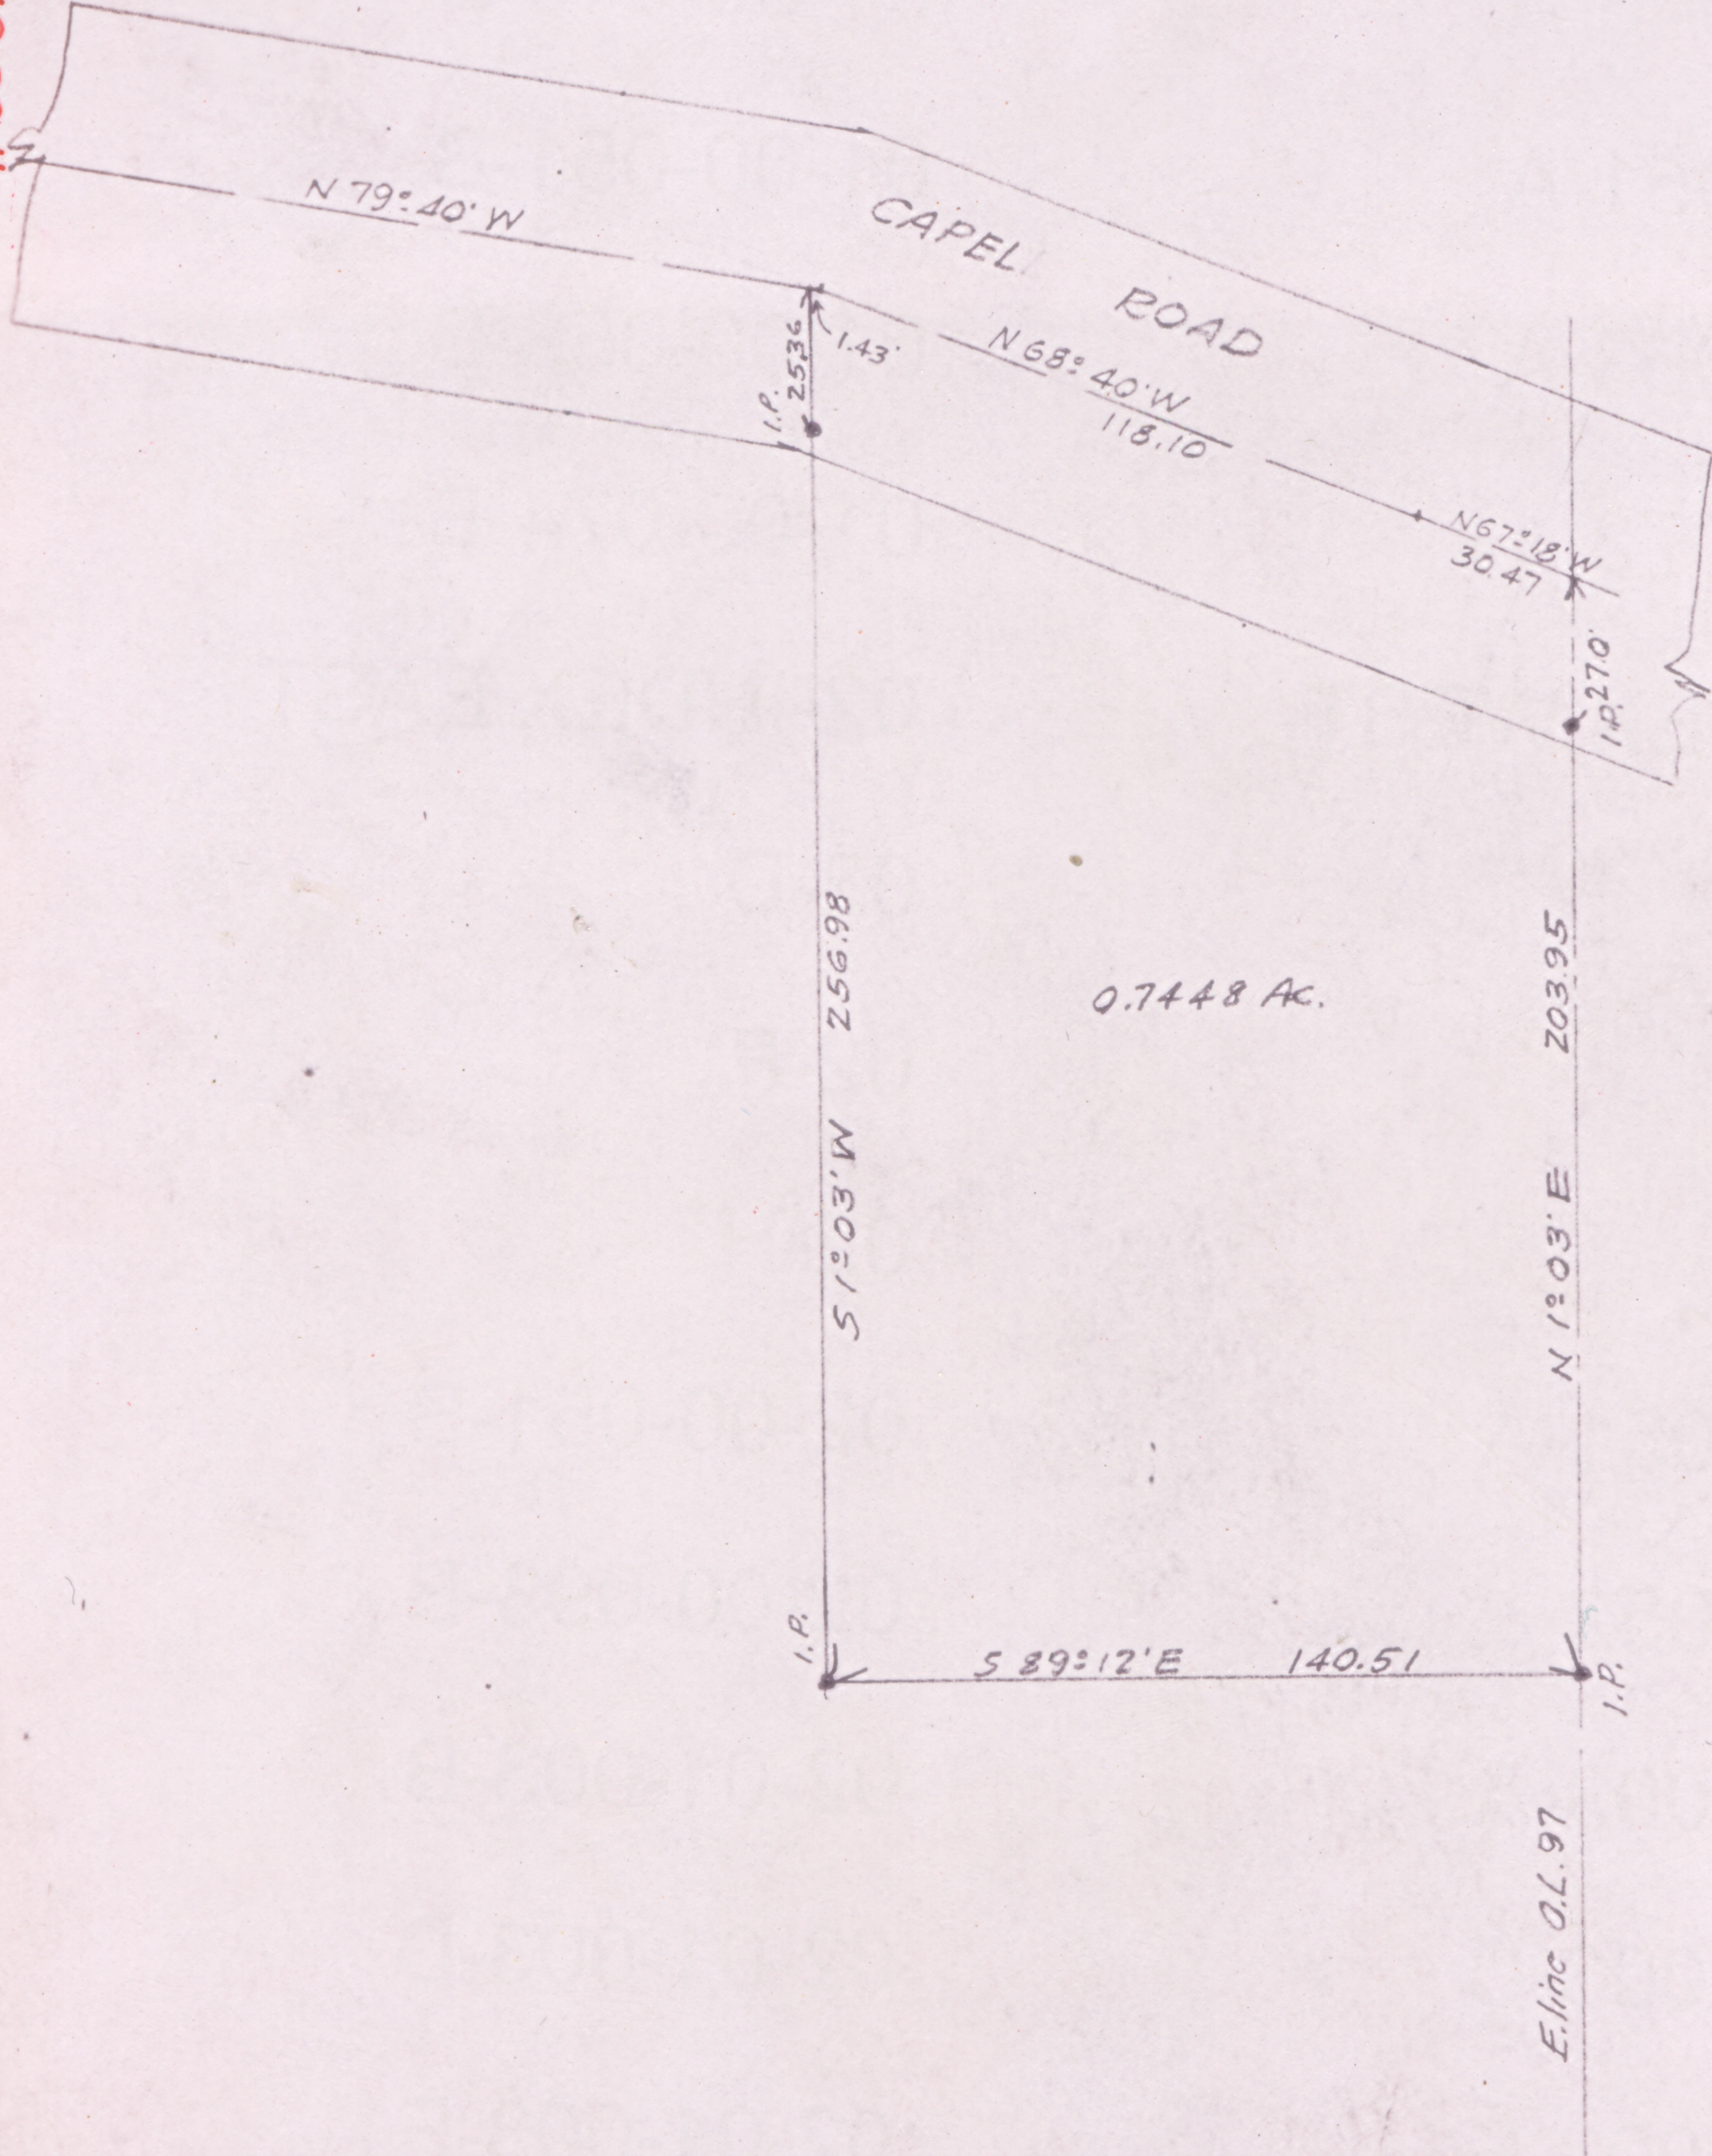

SURVEY FOR CHESTER, F. KANTOSKY
 PART OF O.L. 97 EATON TWP.
 LORAIN CO., OHIO SCALE 1"=50' APR. 27, 1951
 T.W. LAUNDON REGISTERED SURVEYOR.