



14-00-016-000-016

14-C

SCAN # 46815

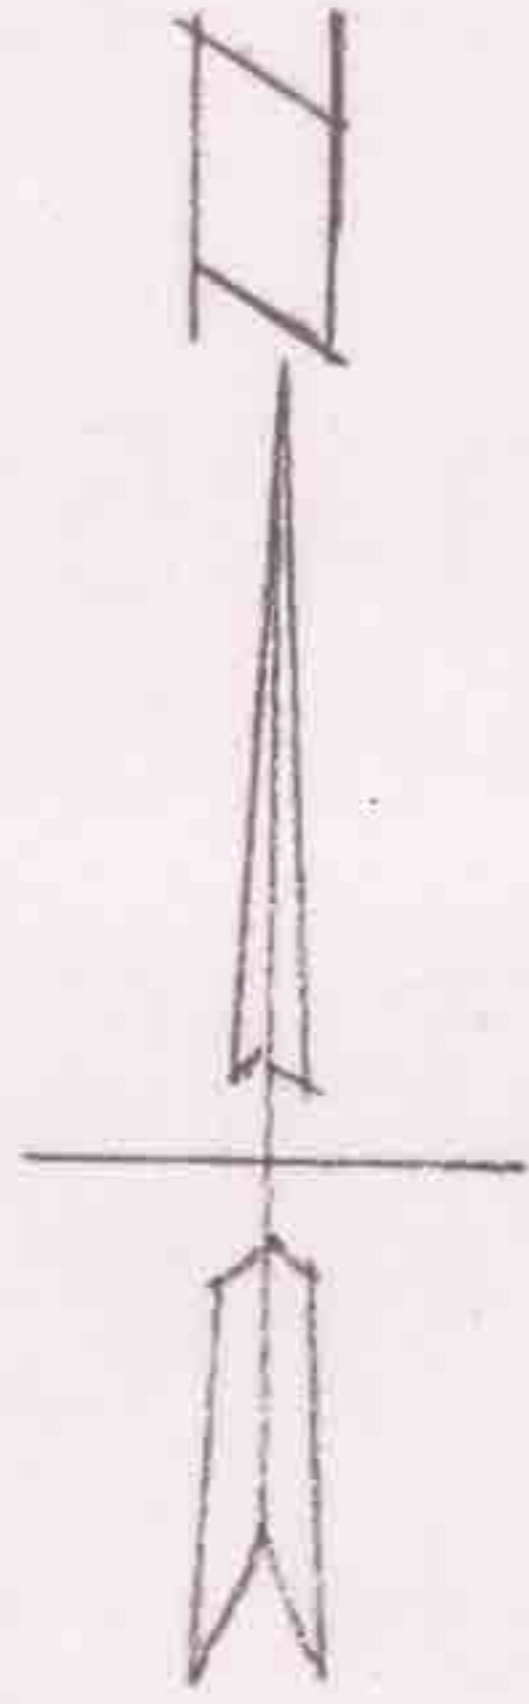

Kipton - East Rd. S.R. 20
Curve to Left R=11519.20' R/W

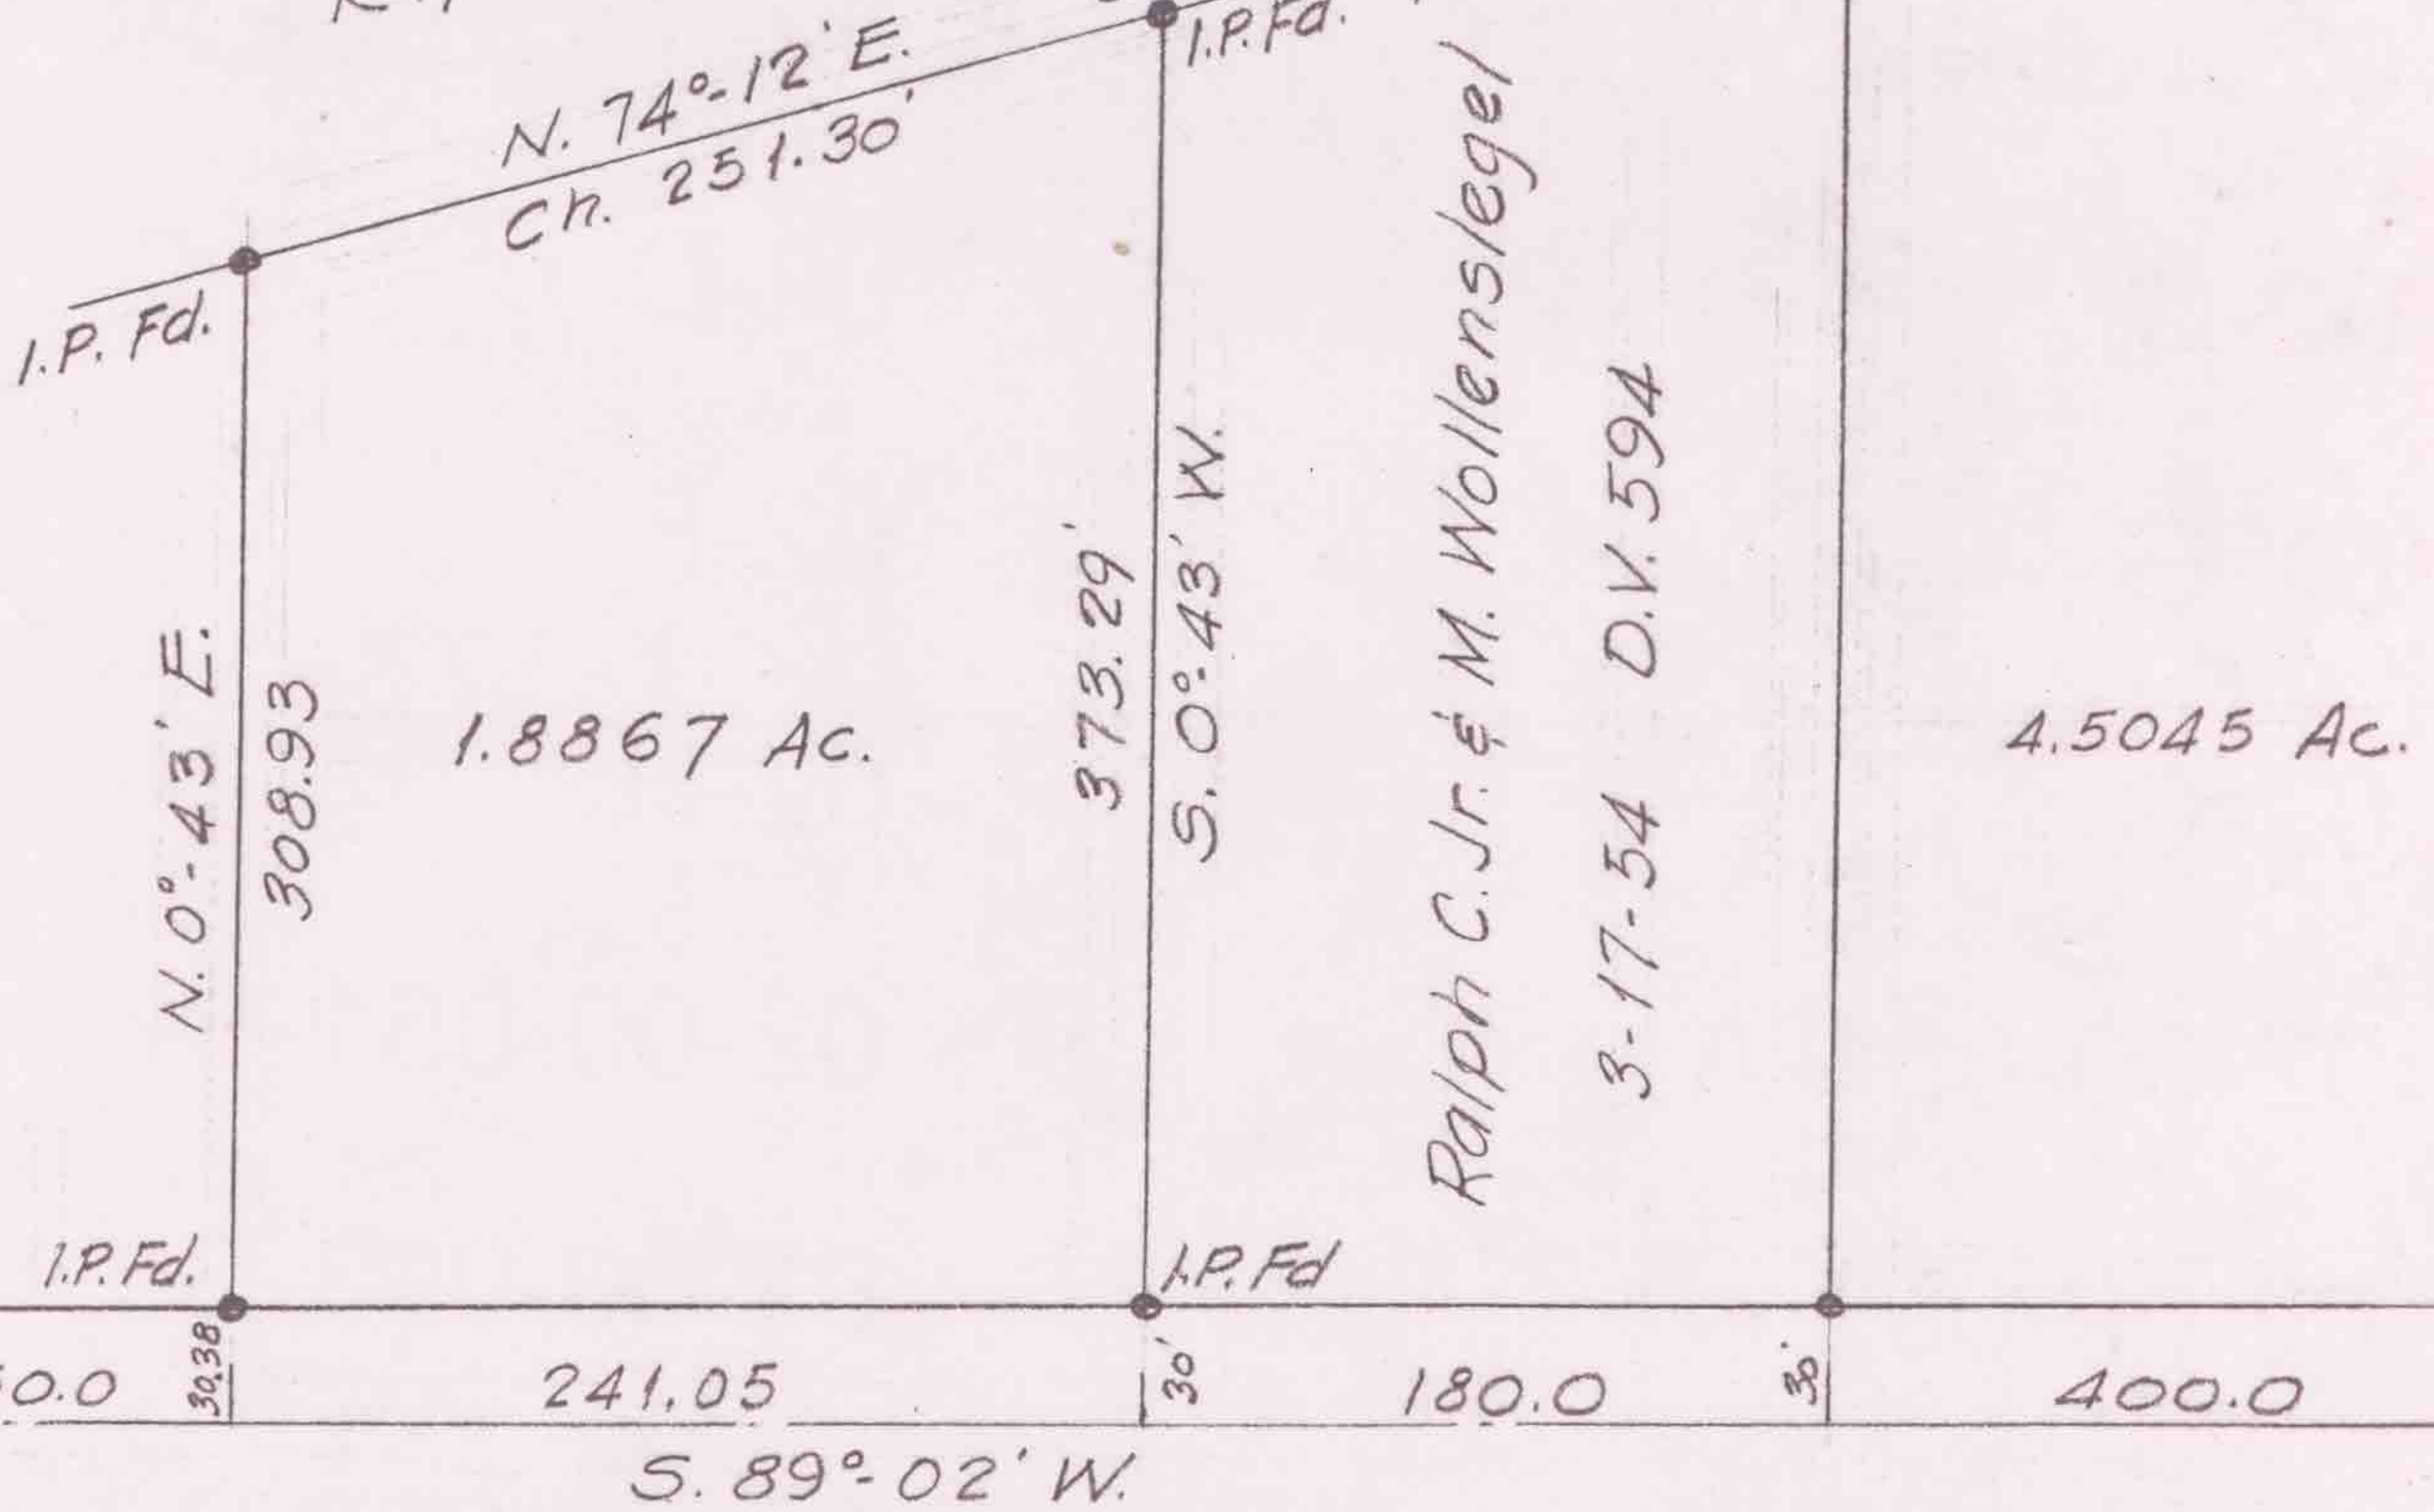

Kipton - Nickle Plate Rd. 60'

Survey for Ralph C. Wollenslegel Jr.
 O.L. 16 Pittsfield Twp., Lorain Co., Ohio
 Scale 1" = 100' Sept. 1972
 Laundon, Huffman & Simon
 Reg. Surveyors