
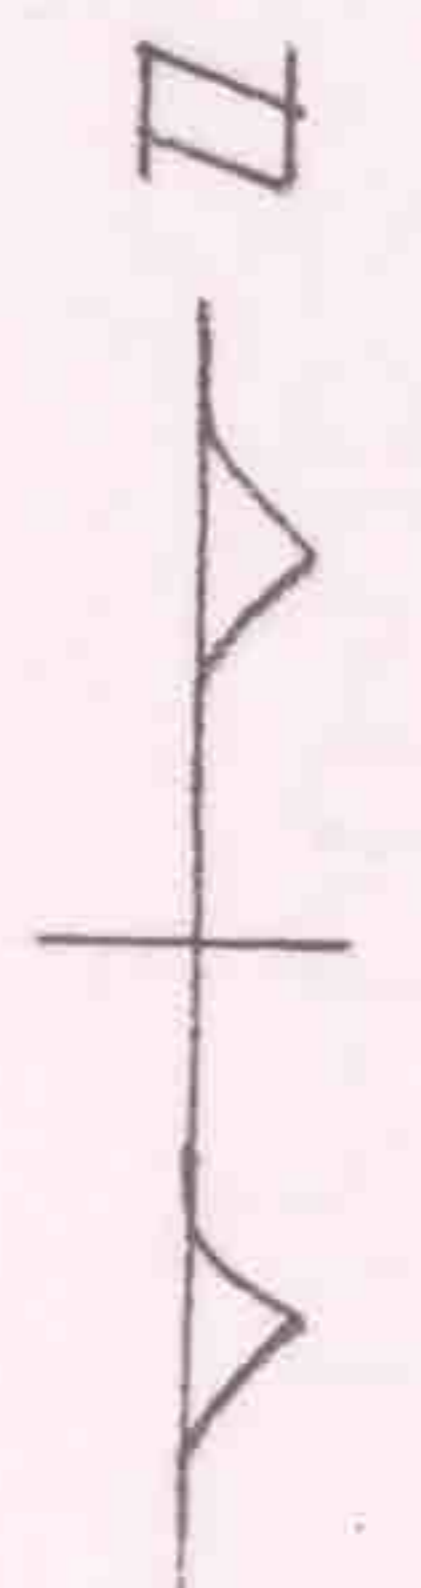


14-00-037-000-007
14-00-037-000-009 14-C
Scan # 46820

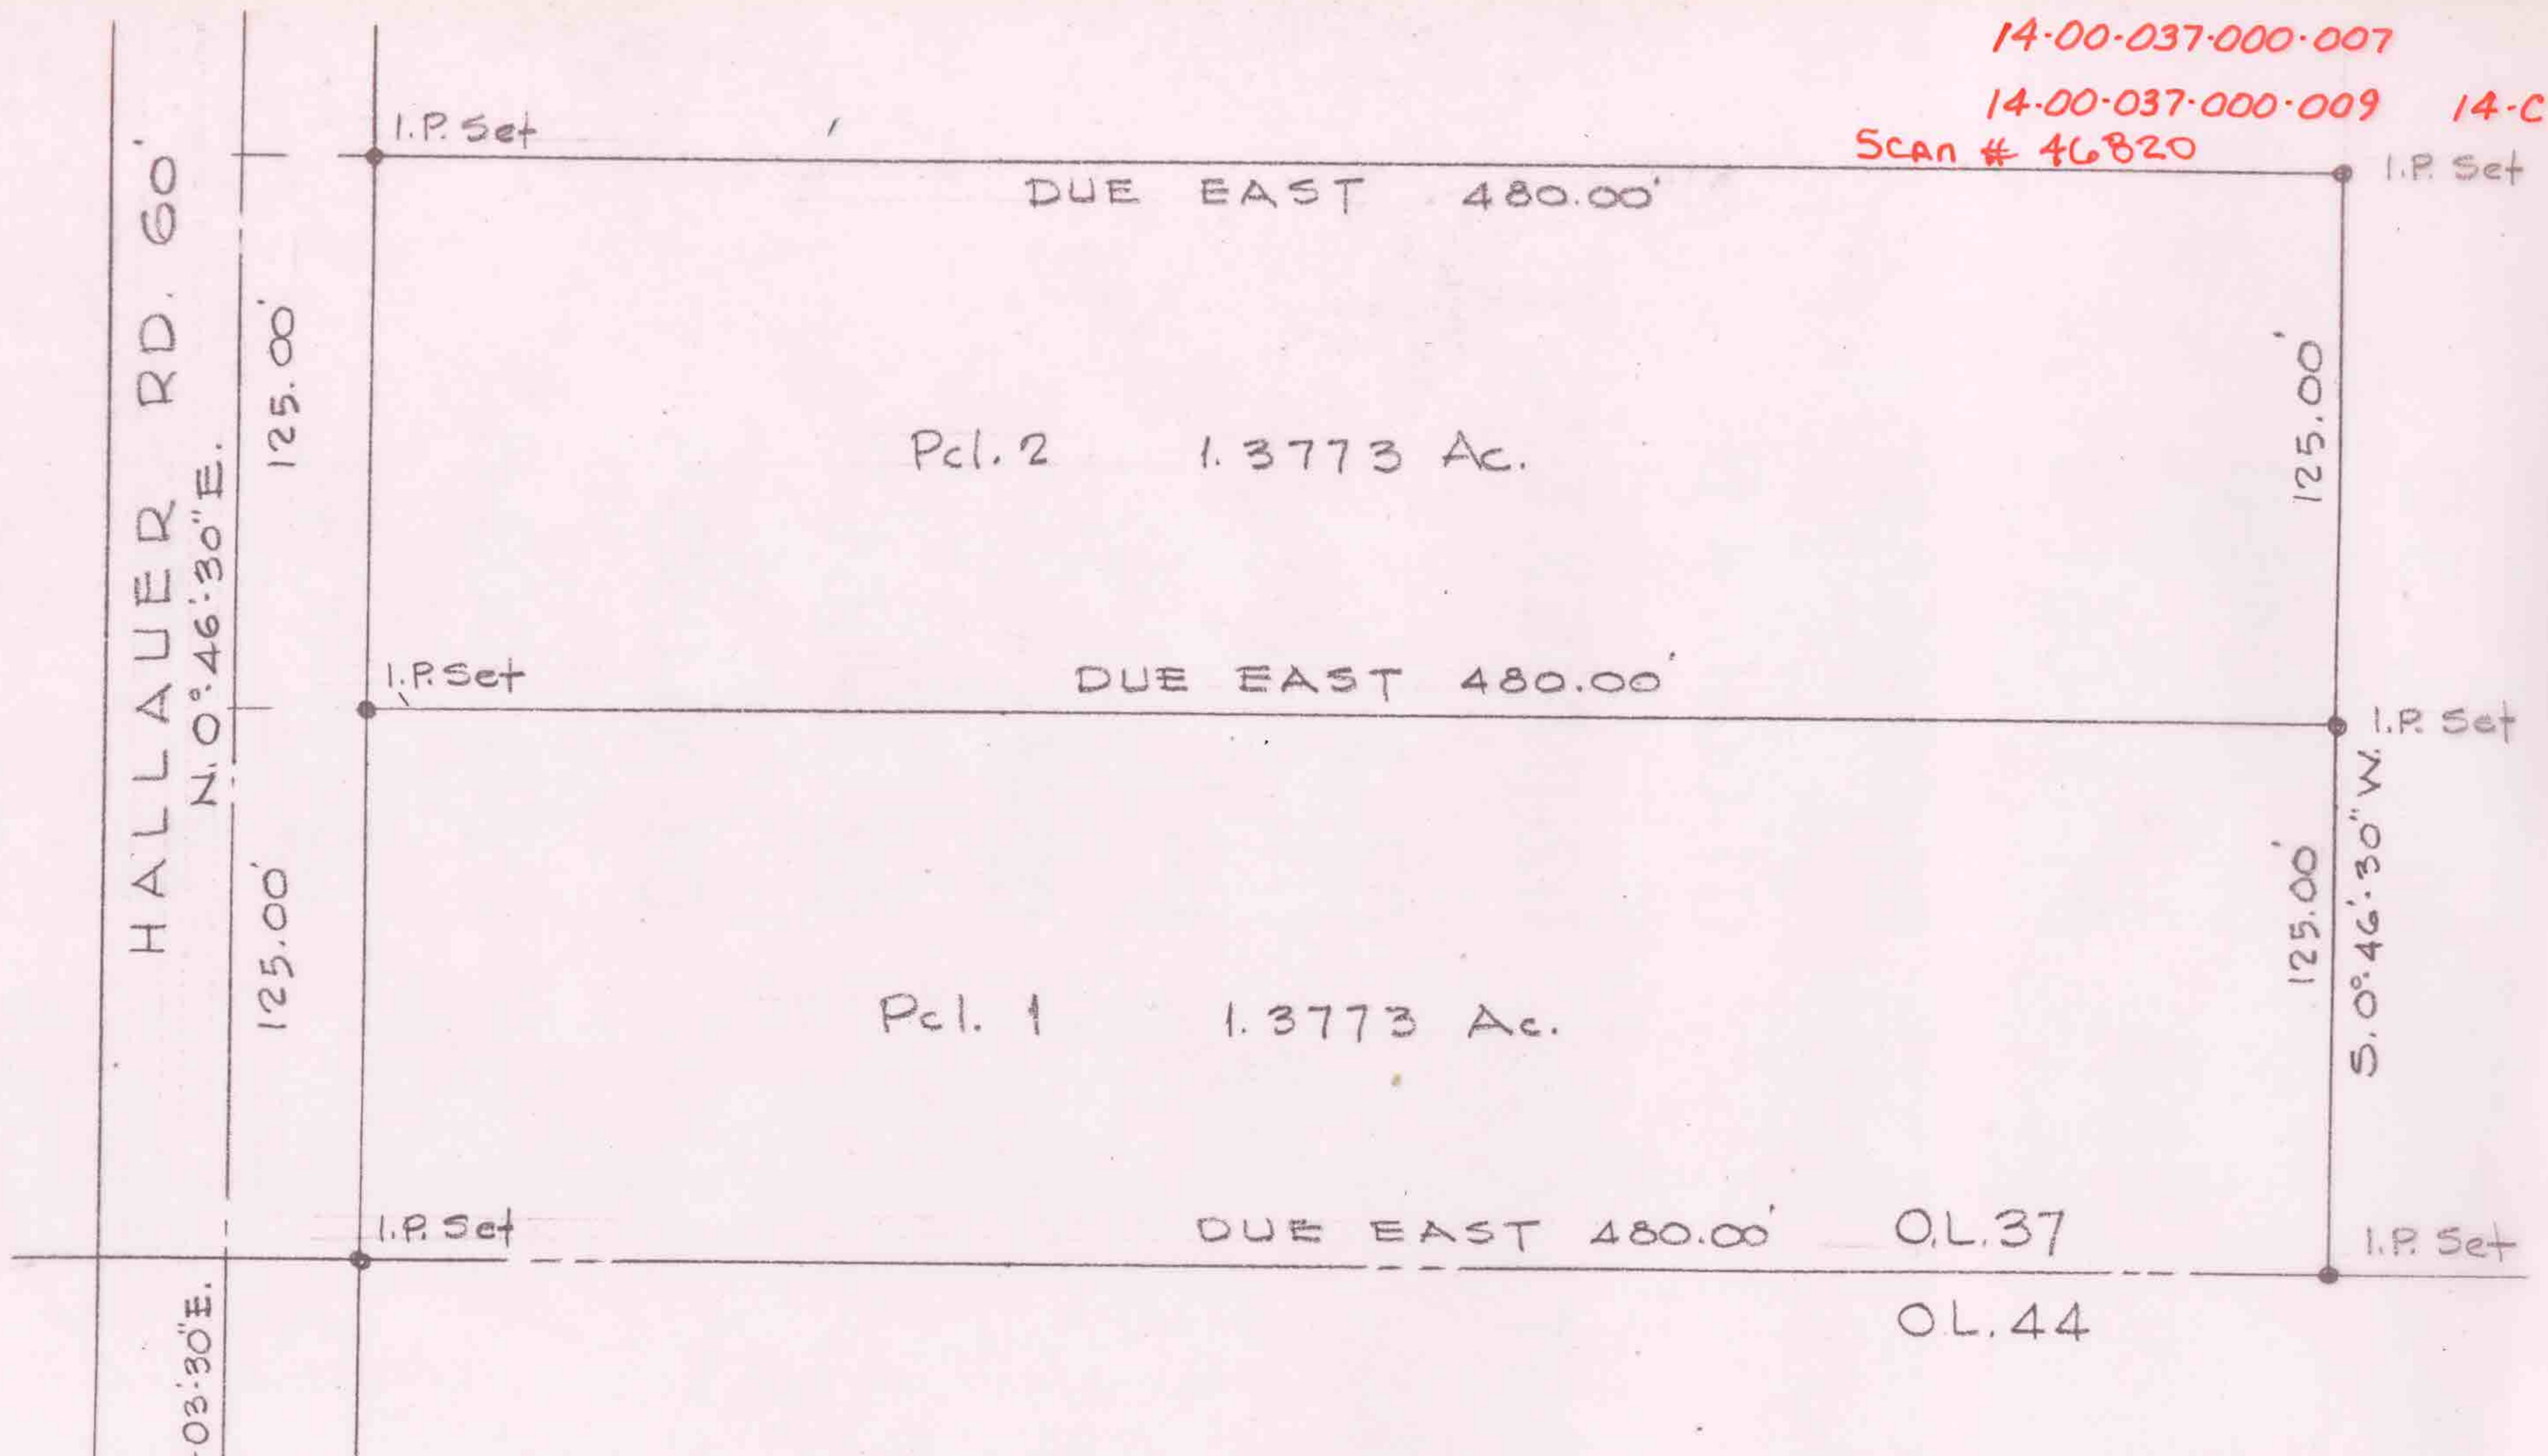

SURVEY FOR GLEN DIAMOND
PART OF O.L. 37 PITTSFIELD TWP.
LORAIN COUNTY OHIO
SCALE 1"=60' MAY, 1973
LAUNDON • SIMON • CAHL & ASSOC.
ENGINEERS - SURVEYORS