


14-00-093-000-003

14-F

Scan # 46829

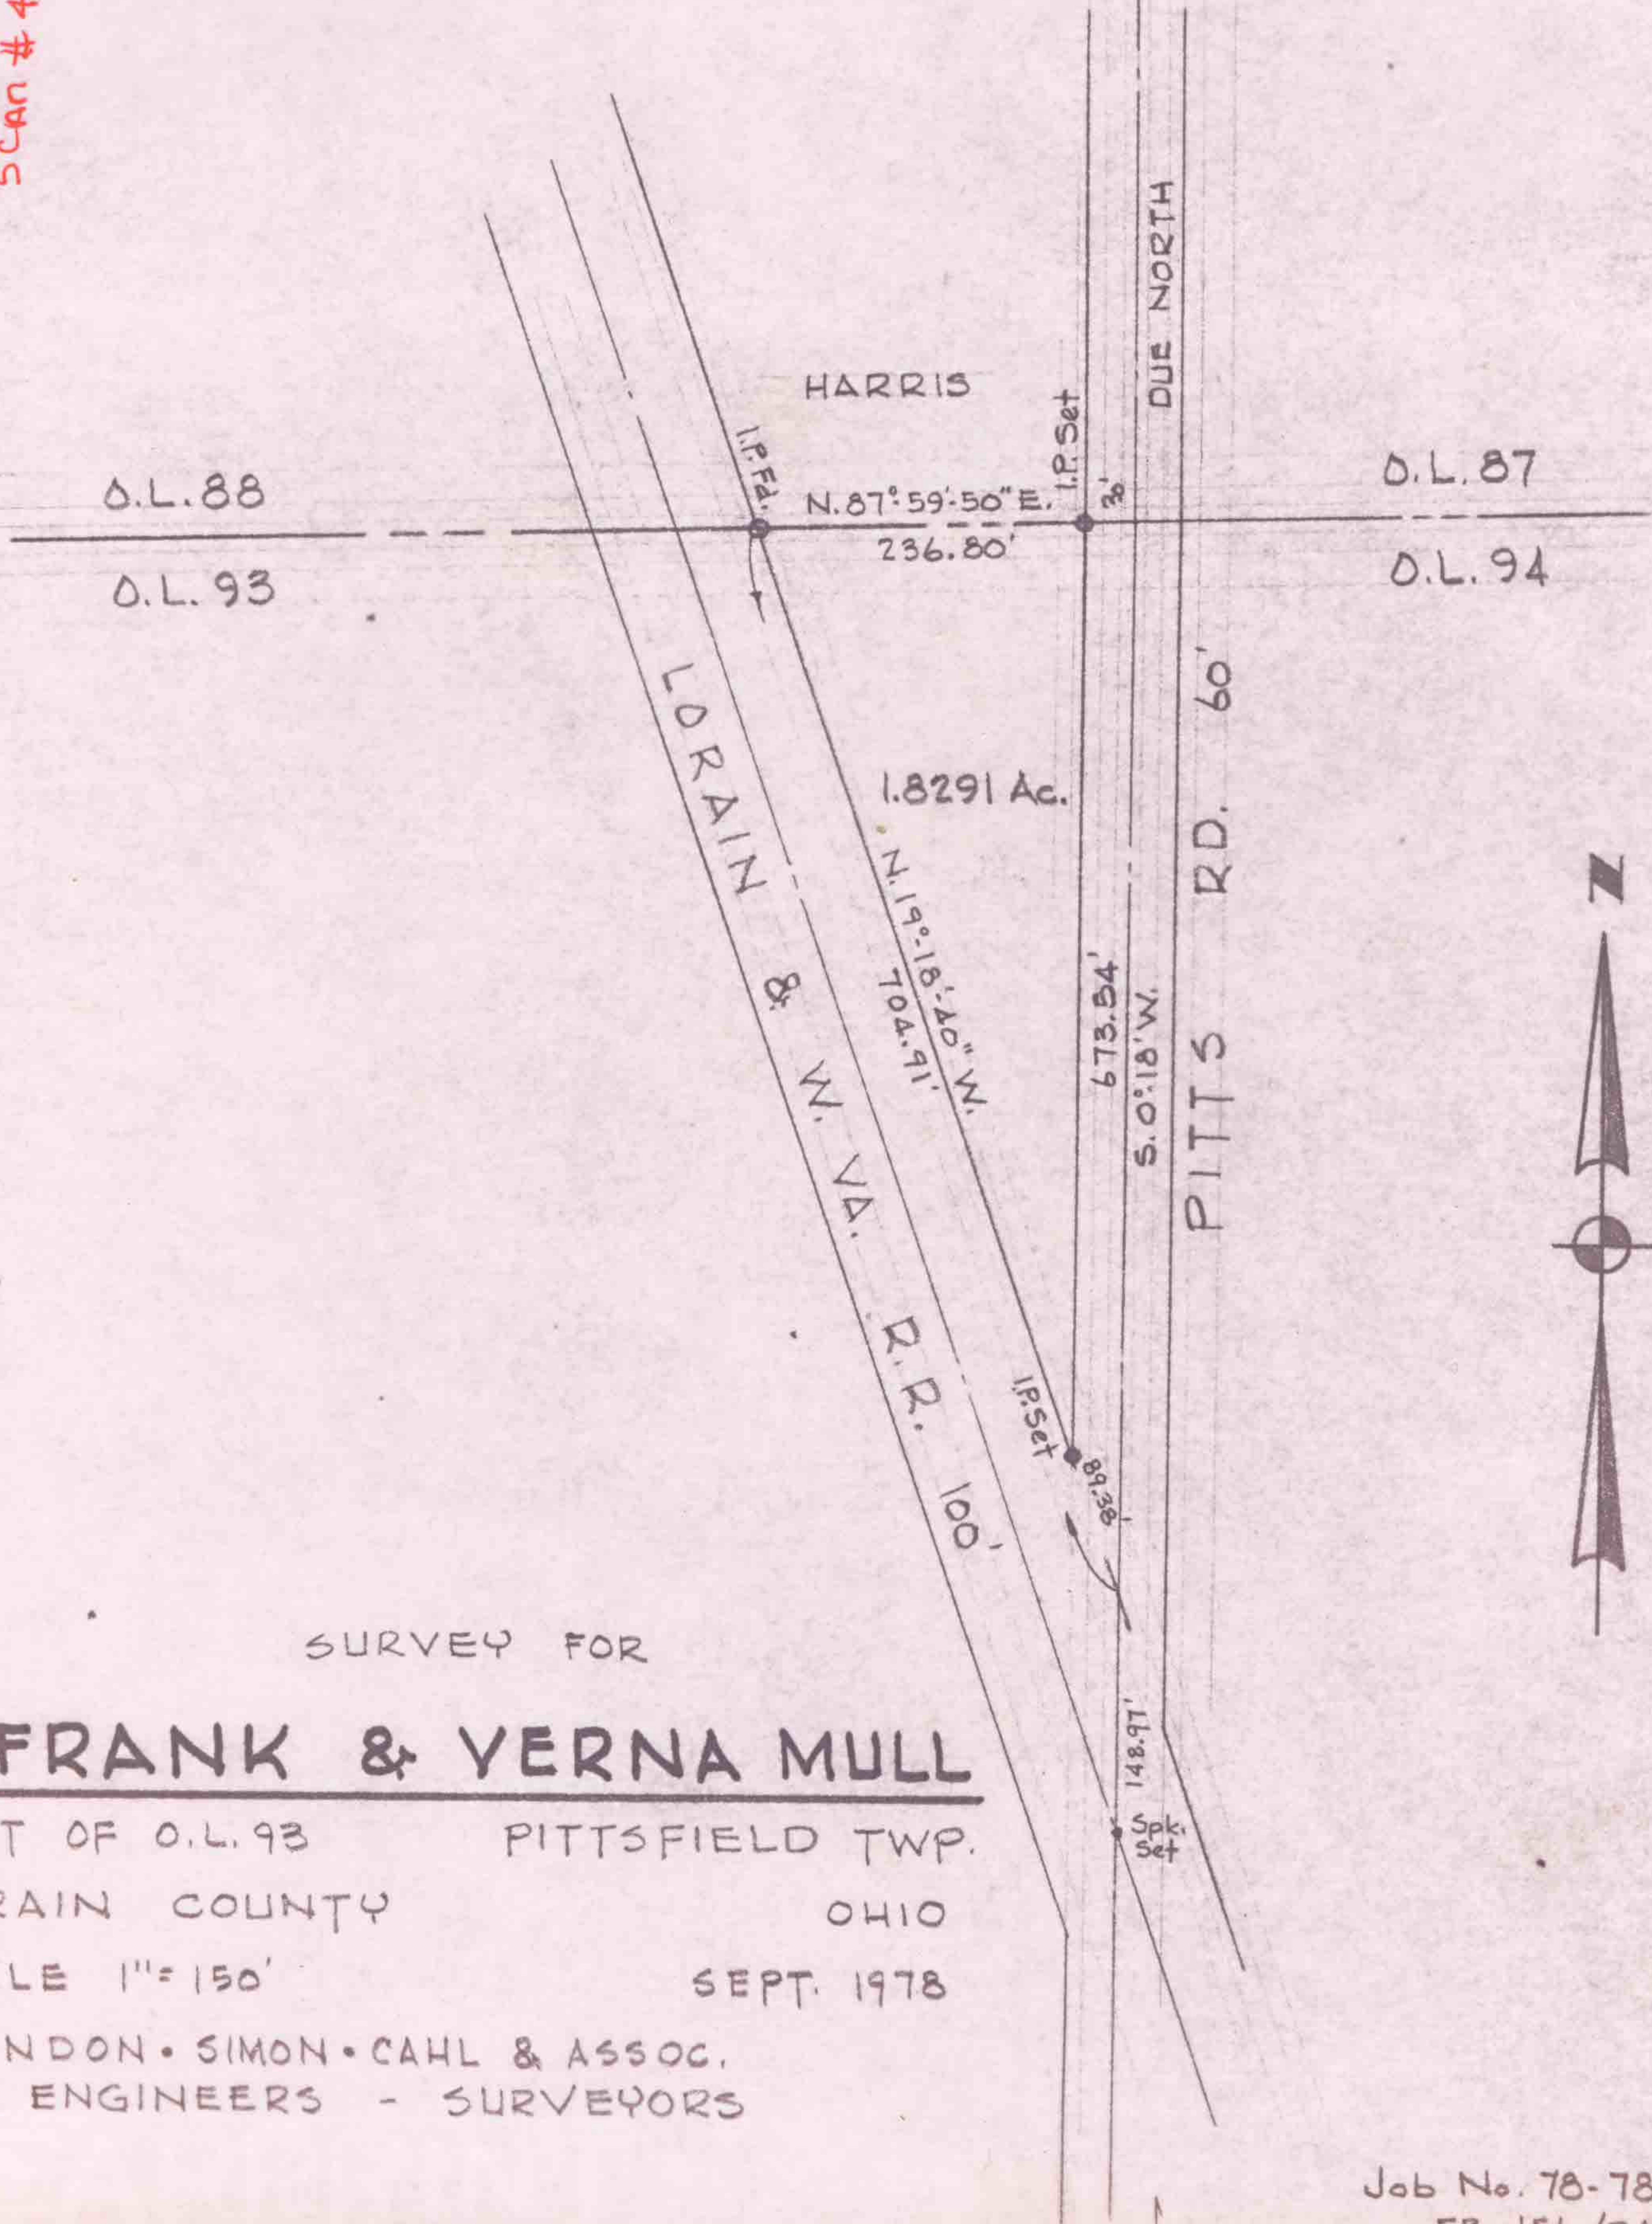

SURVEY FOR

# J. FRANK & YERNA MULL

PART OF O.L. 93                      PITTSFIELD TWP.

LORAIN COUNTY                      OHIO

SCALE 1" = 150'                      SEPT. 1978

LAUNDON • SIMON • CAHL & ASSOC.  
ENGINEERS - SURVEYORS

Job No. 78-787  
FB. 156/24