

19-00-134-000-006

Scan # 46834
14F



LAUNDON - HUFFMAN - SIMON

CIVIL ENGINEERS - SURVEYORS

517 BROAD ST. ELYRIA, OHIO

THOMAS W. LAUNDON, P.E.
DAVID C. HUFFMAN, P.E.
RODGER G. SIMON, R.S.

MUNICIPAL ENGINEERING
SUBDIVISIONS
LAND SURVEYS

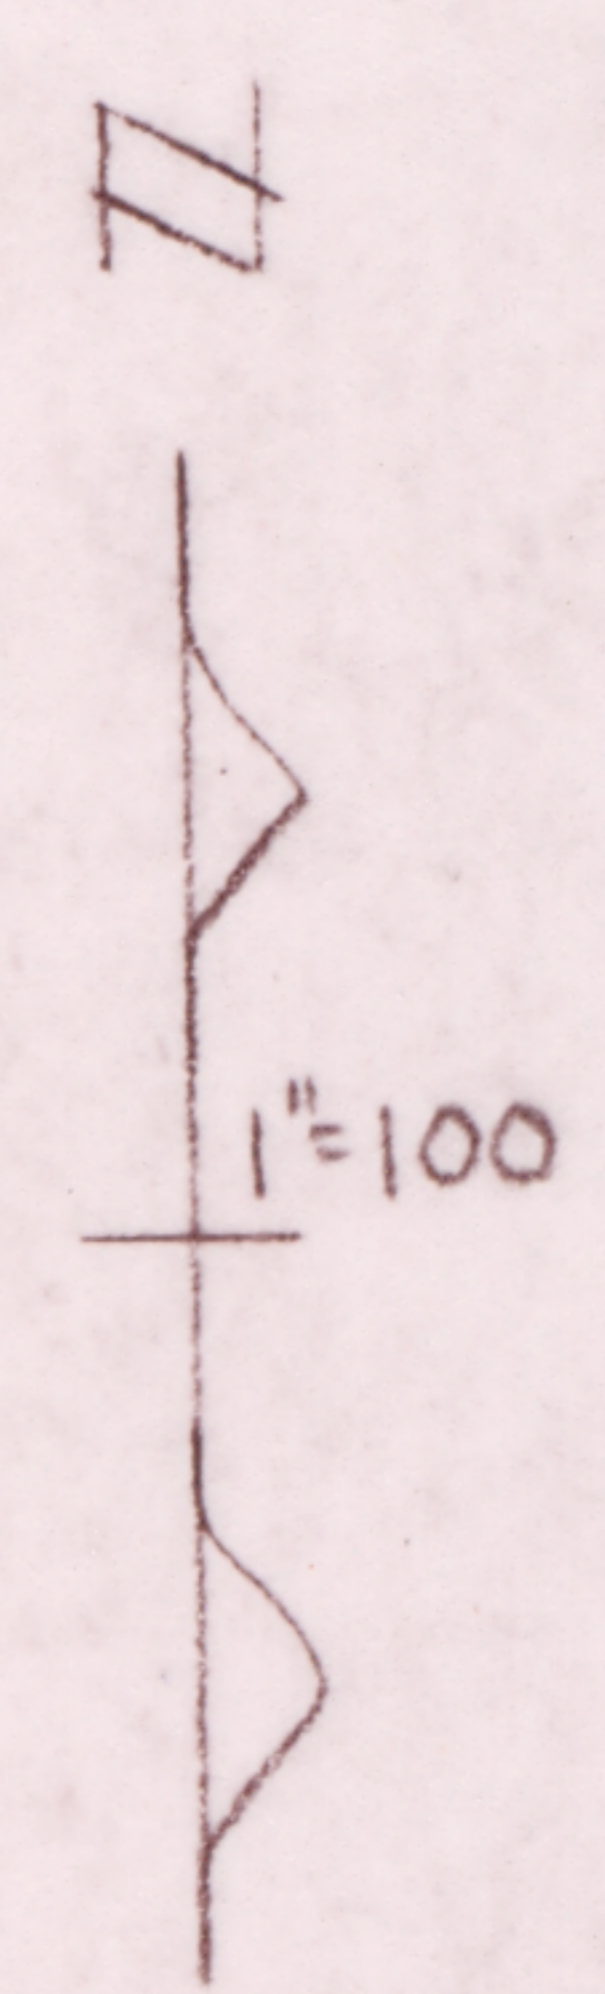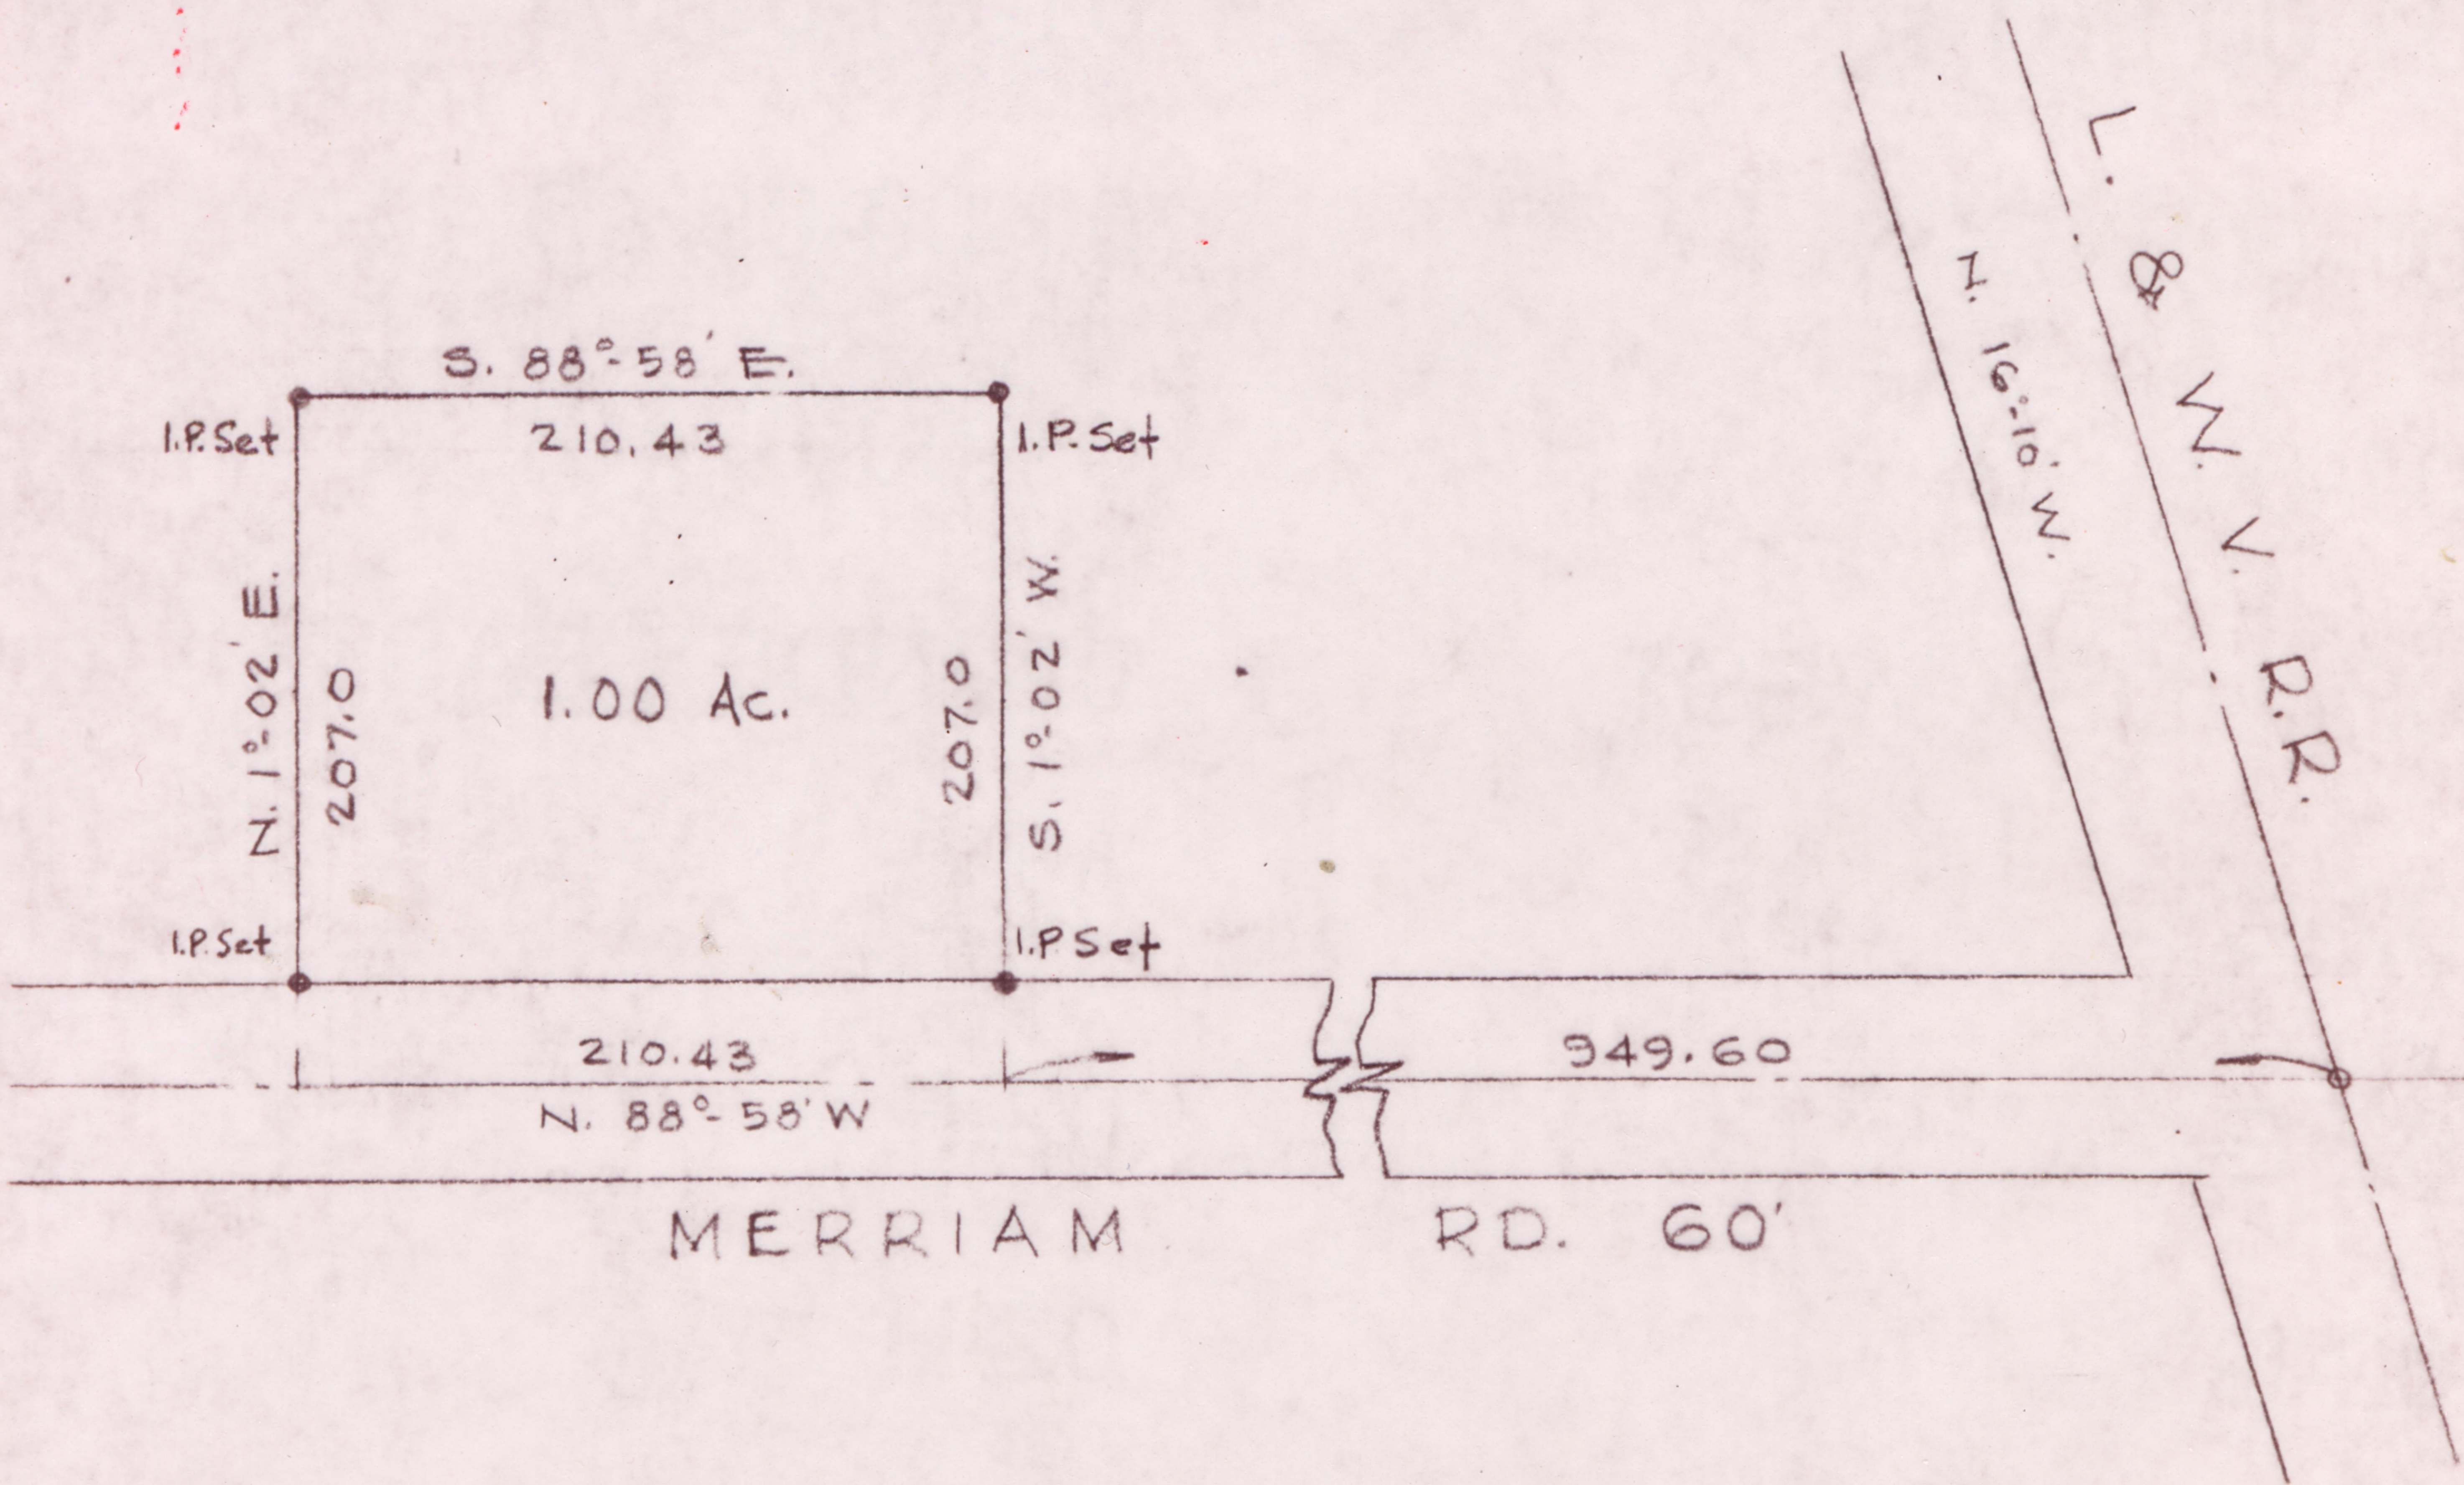

SURVEY FOR ARCHIE L. WAITE
 O.L. 134 PITTSFIELD TWP.
 LORAIN COUNTY OHIO
 DECEMBER 1971
 LAUNDON, HUFFMAN & SIMON