
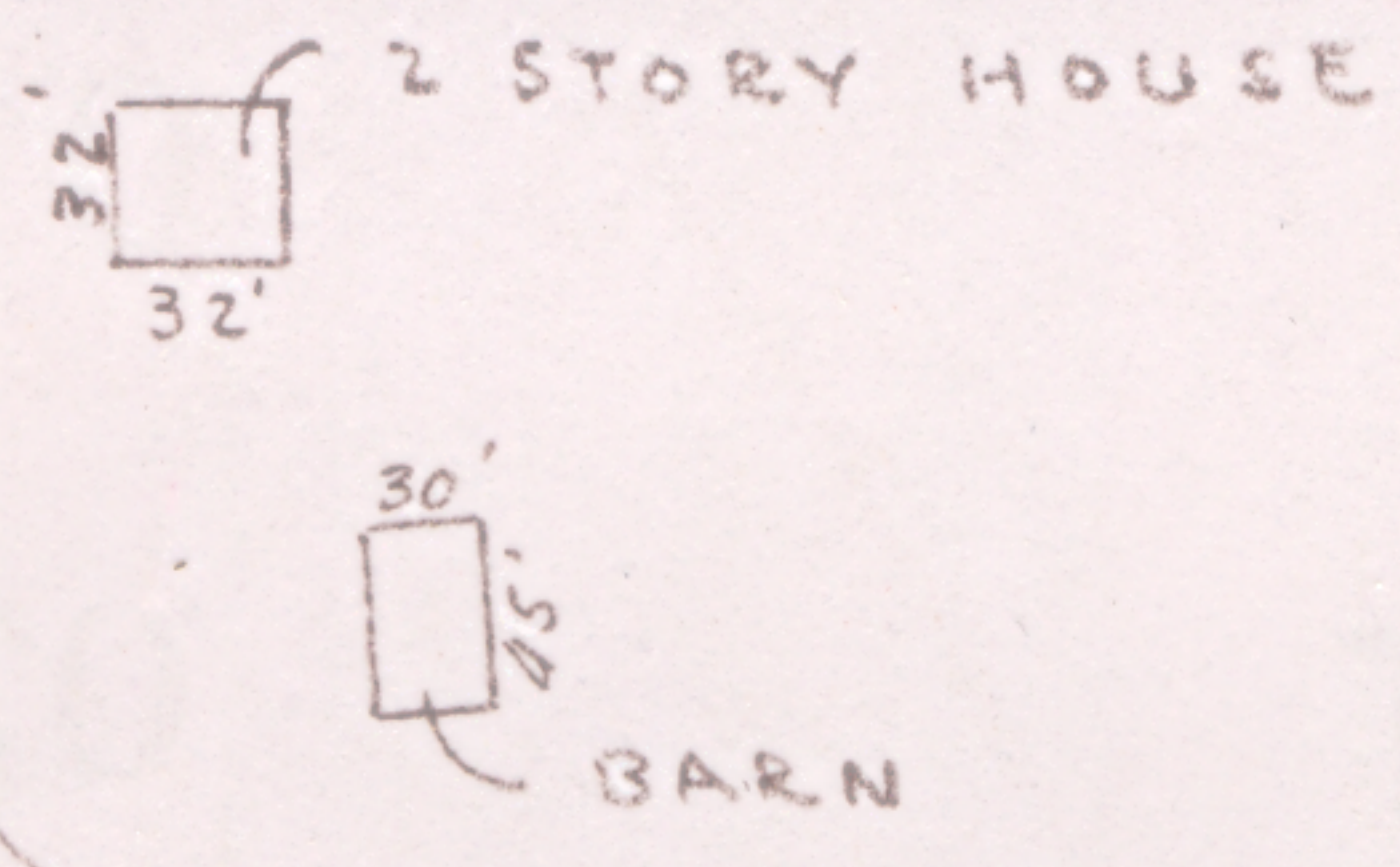


16-00-073-000-031  
 16-H  
 SCAN # 46872

DUE EAST 1332.31

35.49  
 I.P. SET

I.P. SET

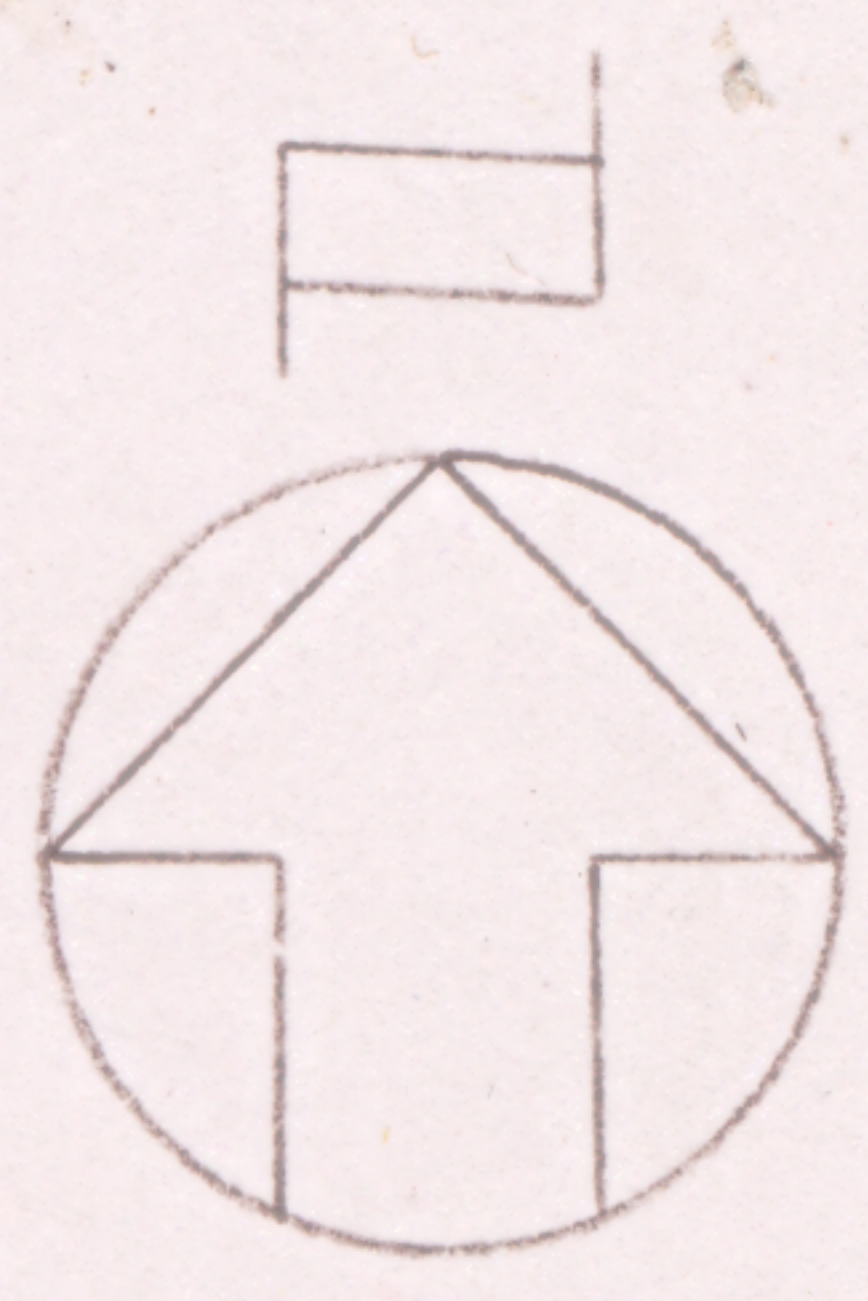

N-45°13'-W

1857.37

ERHART  
 & TRACK  
 ROAD  
 B.Y.O. RR.

S-0°36'30"-W 1308.43

I.P. SET  
 37.86

SURVEY FOR  
 HUGH G. & STELLA RADSCHUK  
 PART O.L. 73 GRAFTON TWP  
 LORAIN COUNTY OHIO  
 SCALE 1"=200' JULY 1961  
 LAUNDON + HUFFMAN B. SURVEYORS

ROBERT D. + HELEN FERRIER  
 3-21-61  
 D.V. 797 Pg. 363