



MEDINA-NORWALK RD

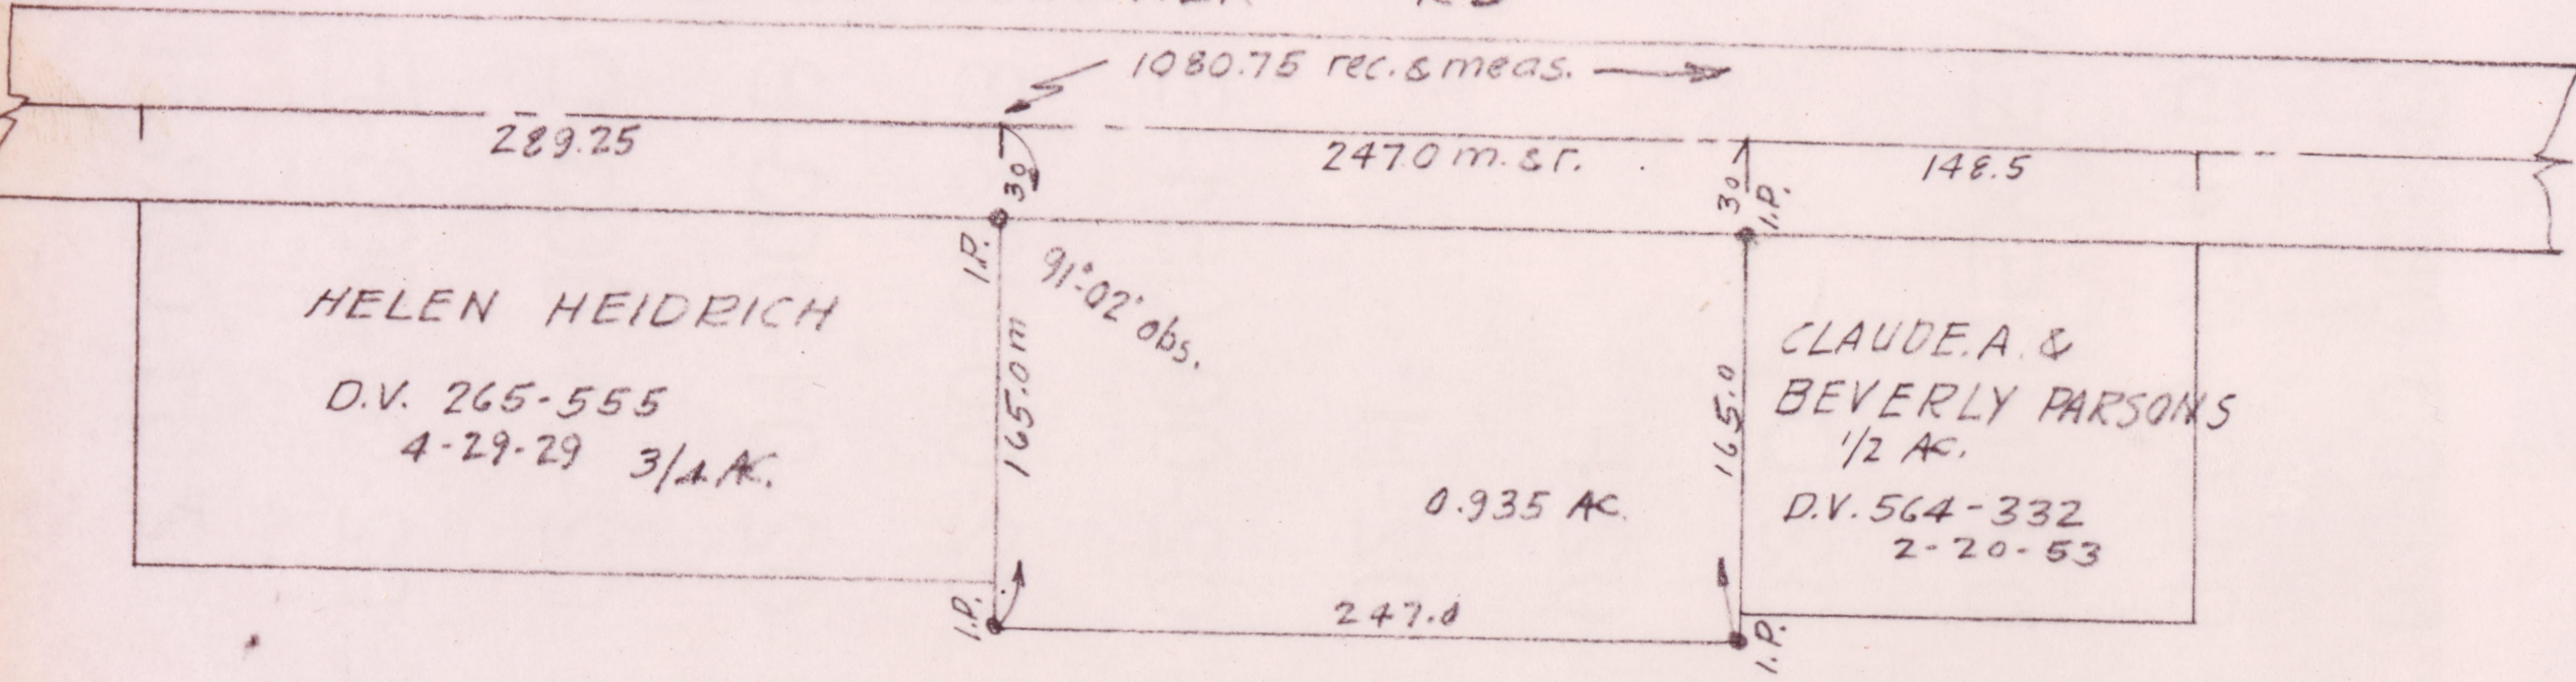

NE. Cor.
01.17

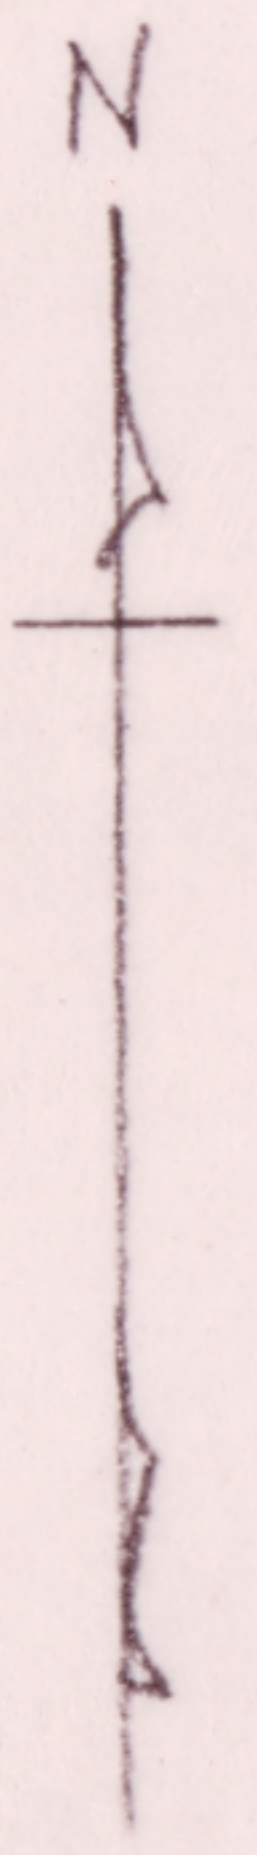

SURVEY FOR RALPH & GERTRUDE SMITH
PART OF 01.17 TR. 7 BRIGHTON TWP
LORAIN CO. OHIO. SCALE 1"=100'
MAR 27. 53 T.W. LAUNDON REG. SURVEYOR