
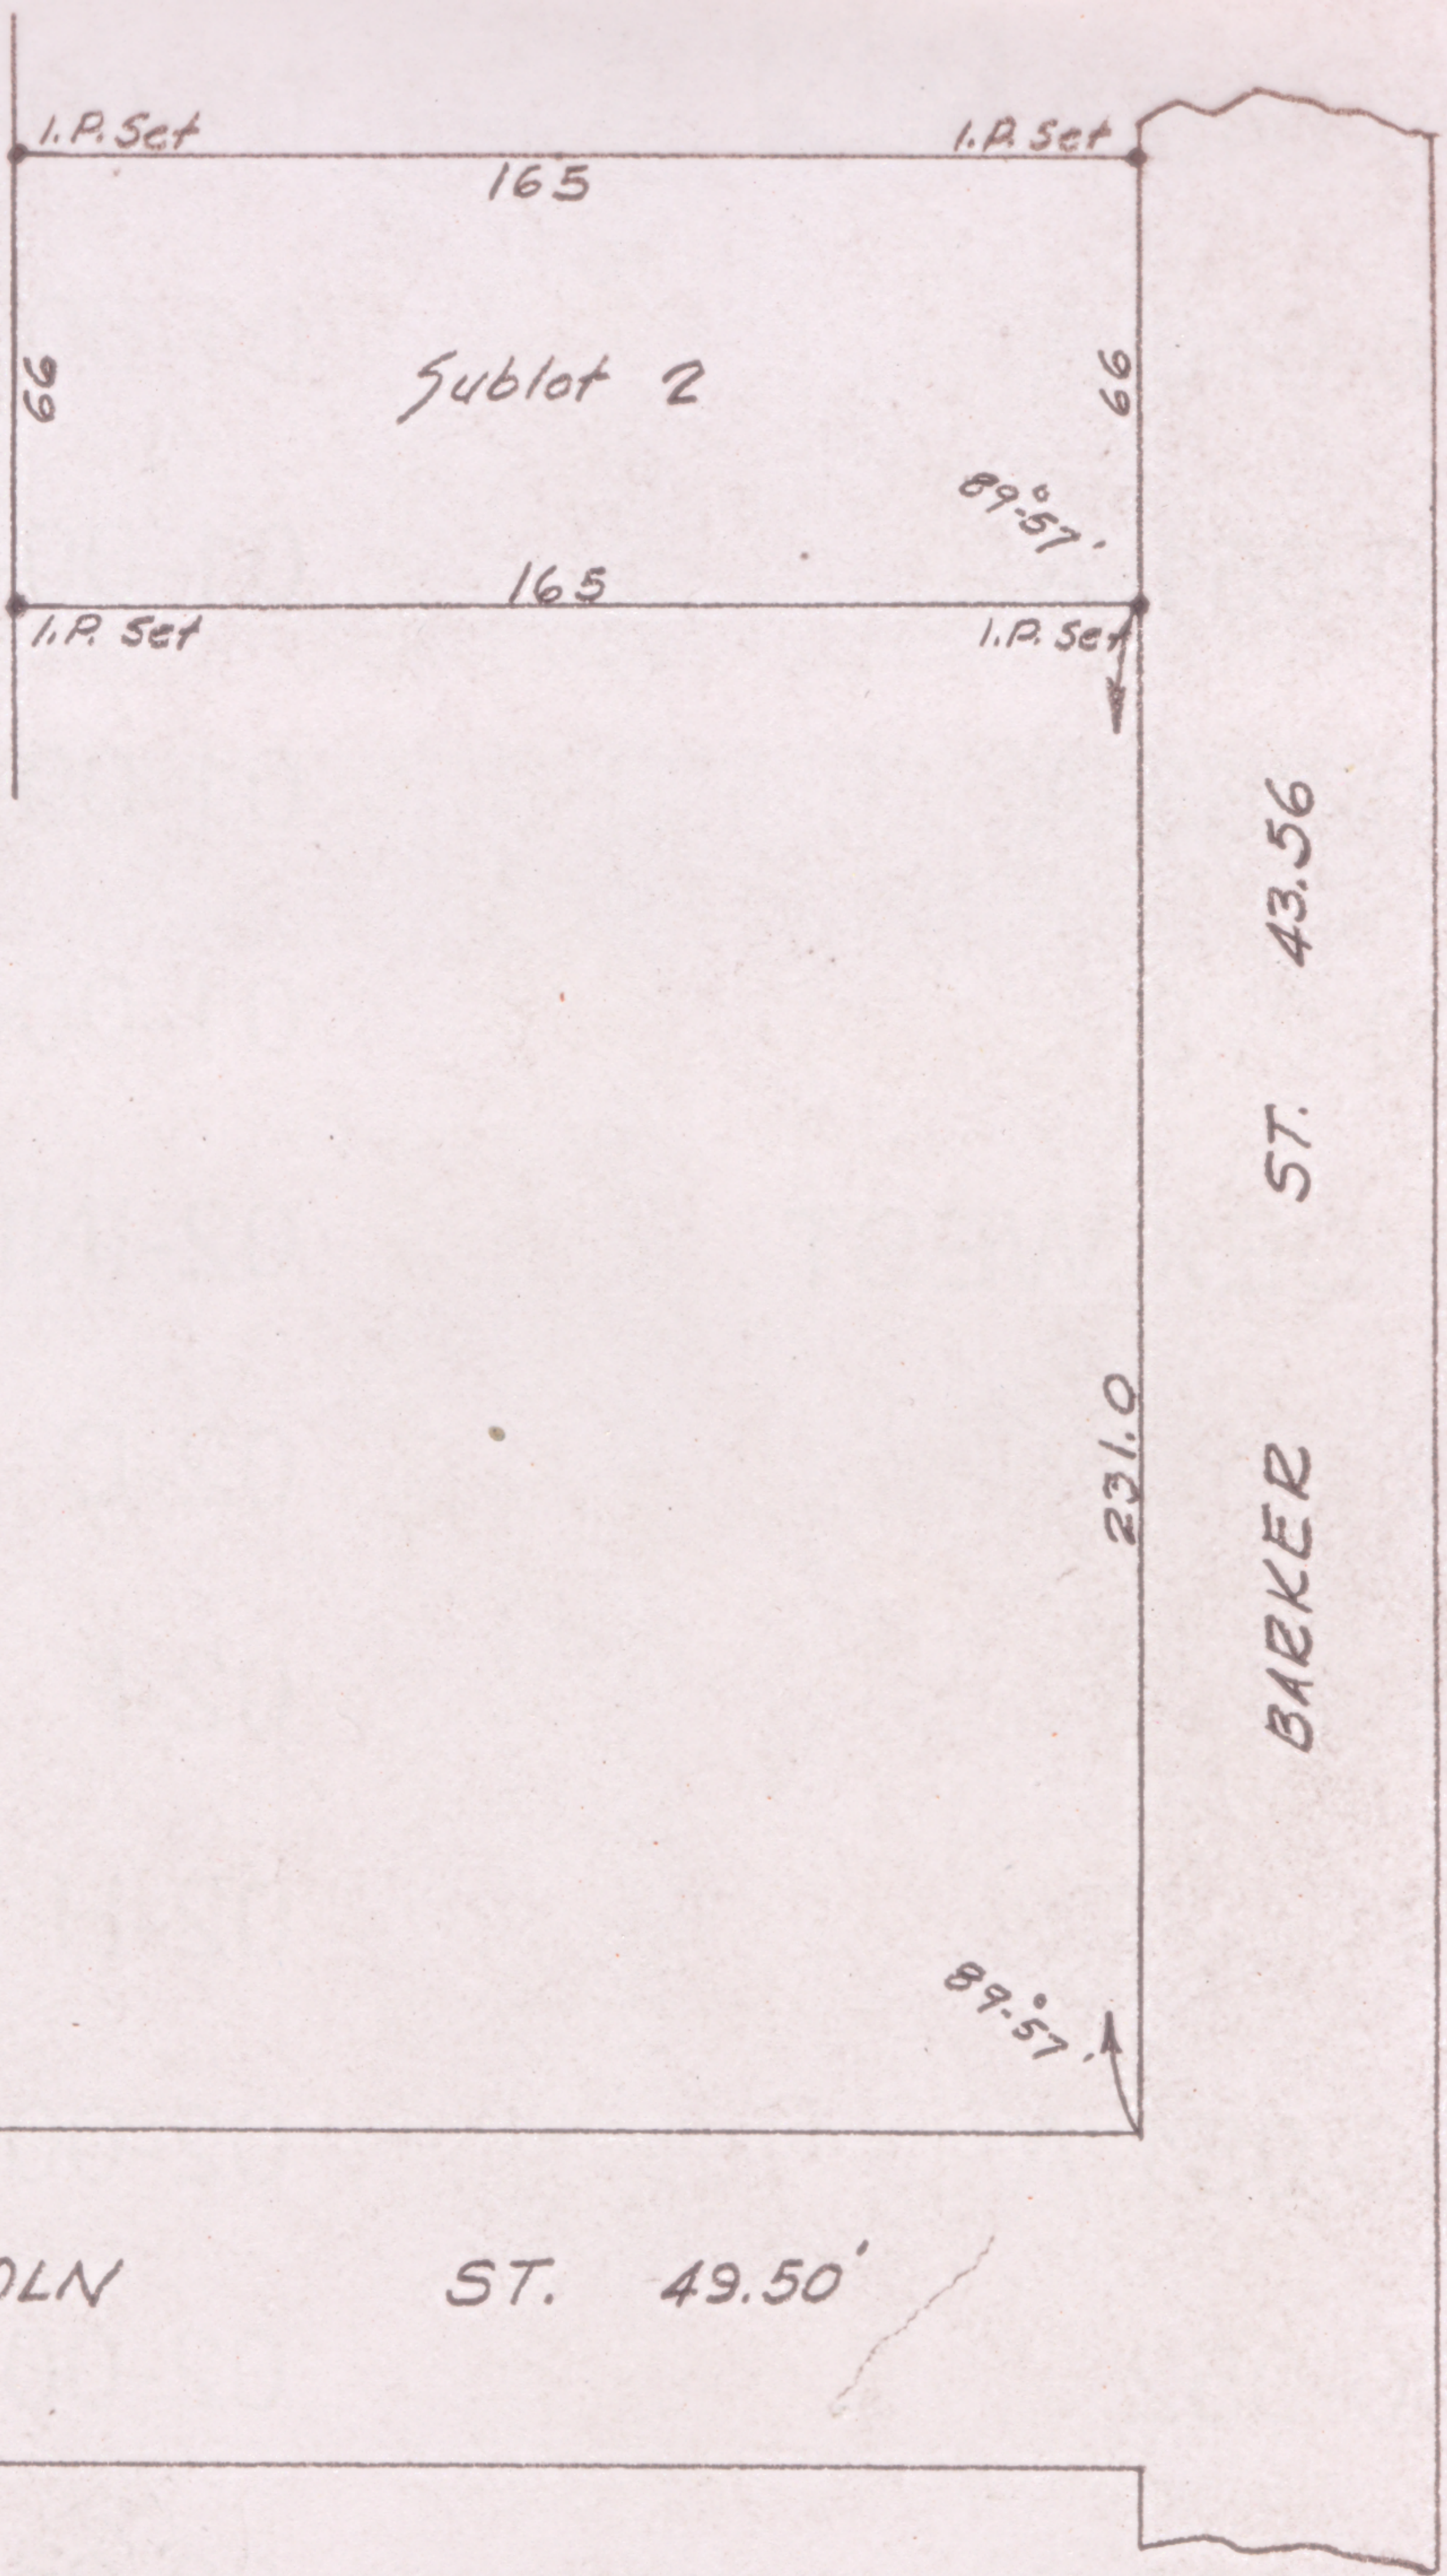


18-00-021-101-034

18-00-021-A

SCAN # 46884

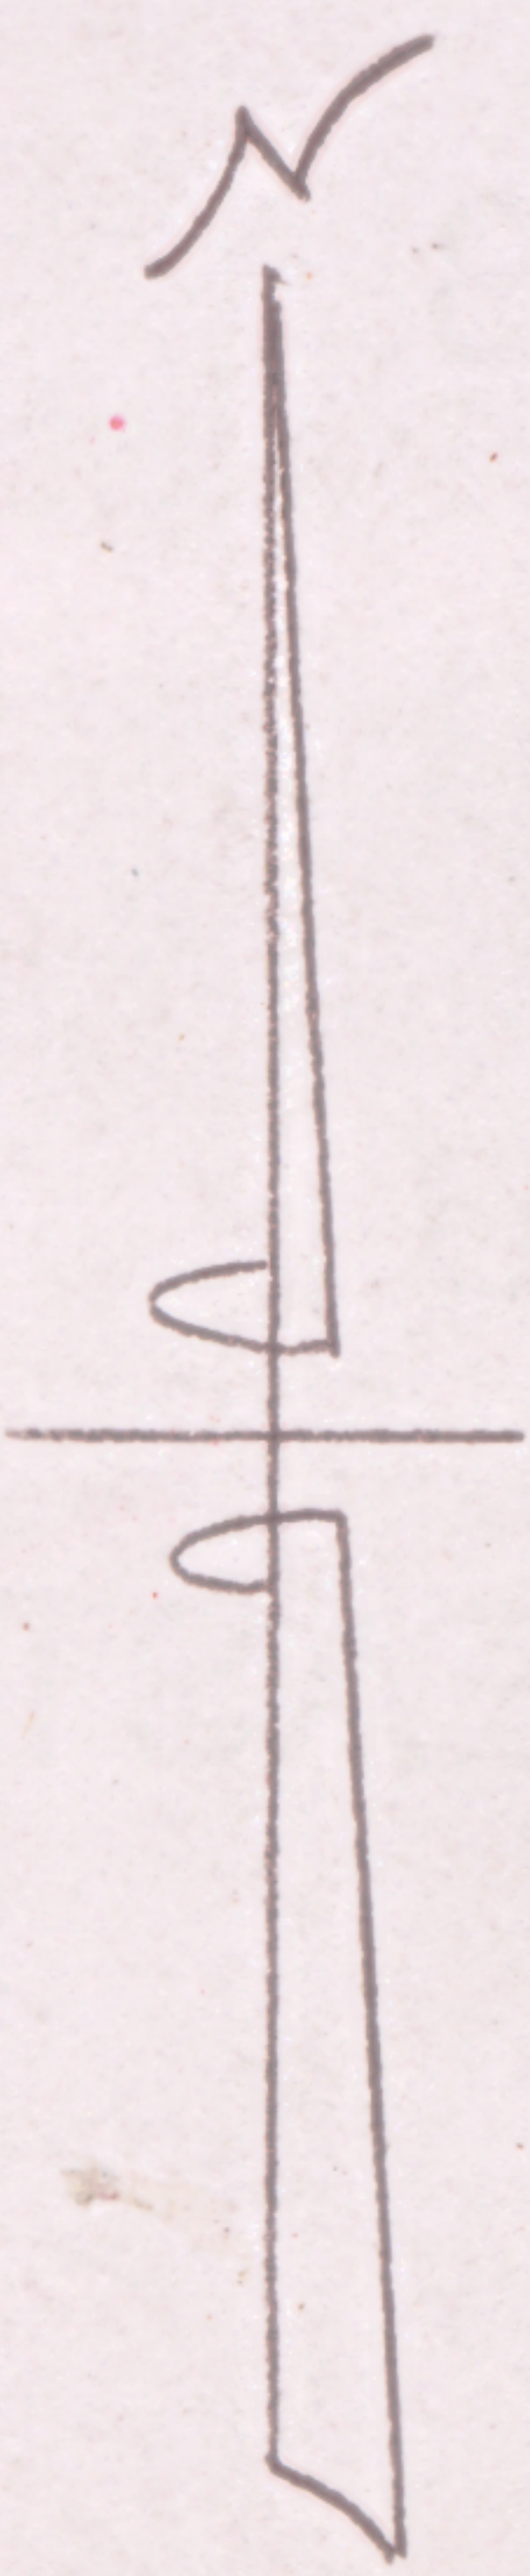

SURVEY FOR ROBERT S. LOUDIN  
 SUBLOT N<sup>o</sup>. 2 WHITBECK'S ADD'N. P.V. 3-PG.23  
 VILLAGE OF WELLINGTON-LORAIN COUNTY-OHIO  
 SCALE 1"=50' JULY 1959  
 LAUNDON & HUFFMAN - REG. SURVEYORS