



LAUNDON • SIMON • CAHL and ASSOC.  
ENGINEERS  
504 MIDDLE AVE.

SURVEYORS  
ELYRIA, OHIO 4035


FOR: RICHARD BARZYK

TOWNSHIP WELLINGTON  
ORIG. LOT or SEC. 21  
CITY

VILLAGE WELLINGTON  
COUNTY LORAIN  
STATE OHIO


DATE 3-23-82  
SCALE 1"=40'  
JOB NO. 82-1112 F.B. 179/46

SURVEY OF PART OF S/L 10 & PART OF S/L 11  
OF WARNER'S ADD'N. P.V. 3. PG 39

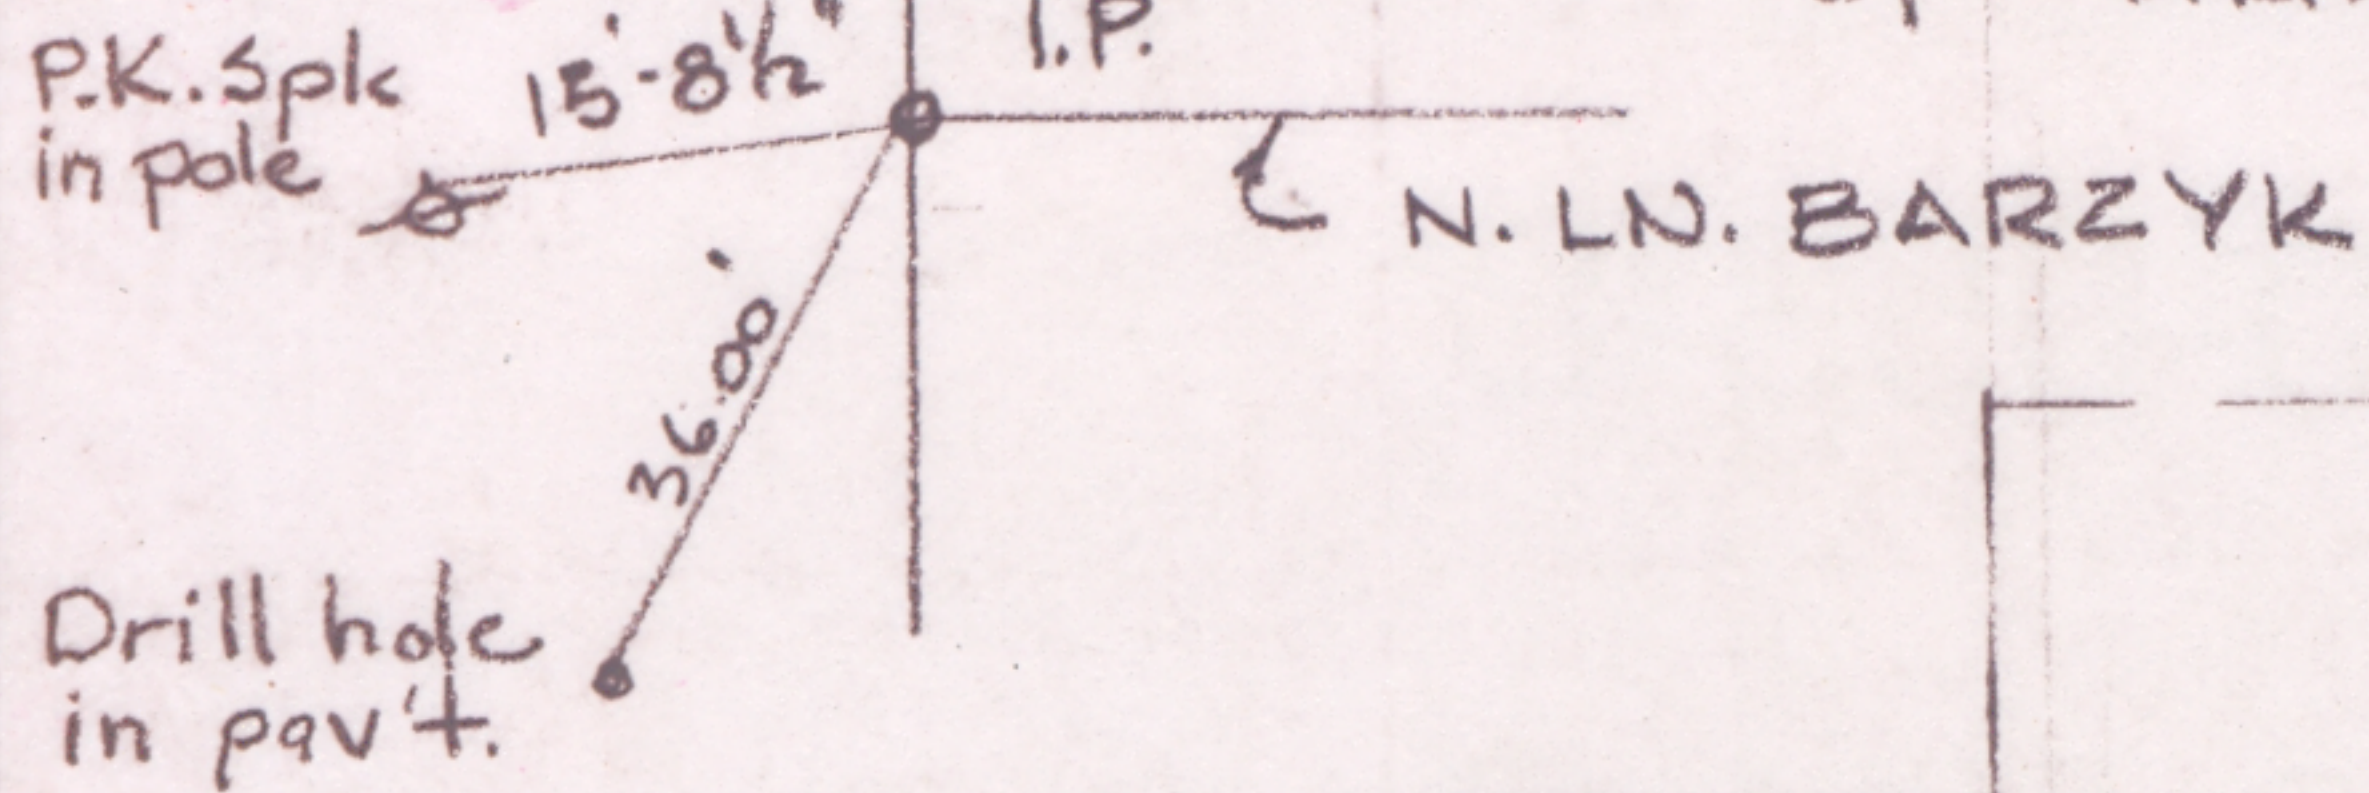

HAMILTON ST. 60'

EAST STREET 60'

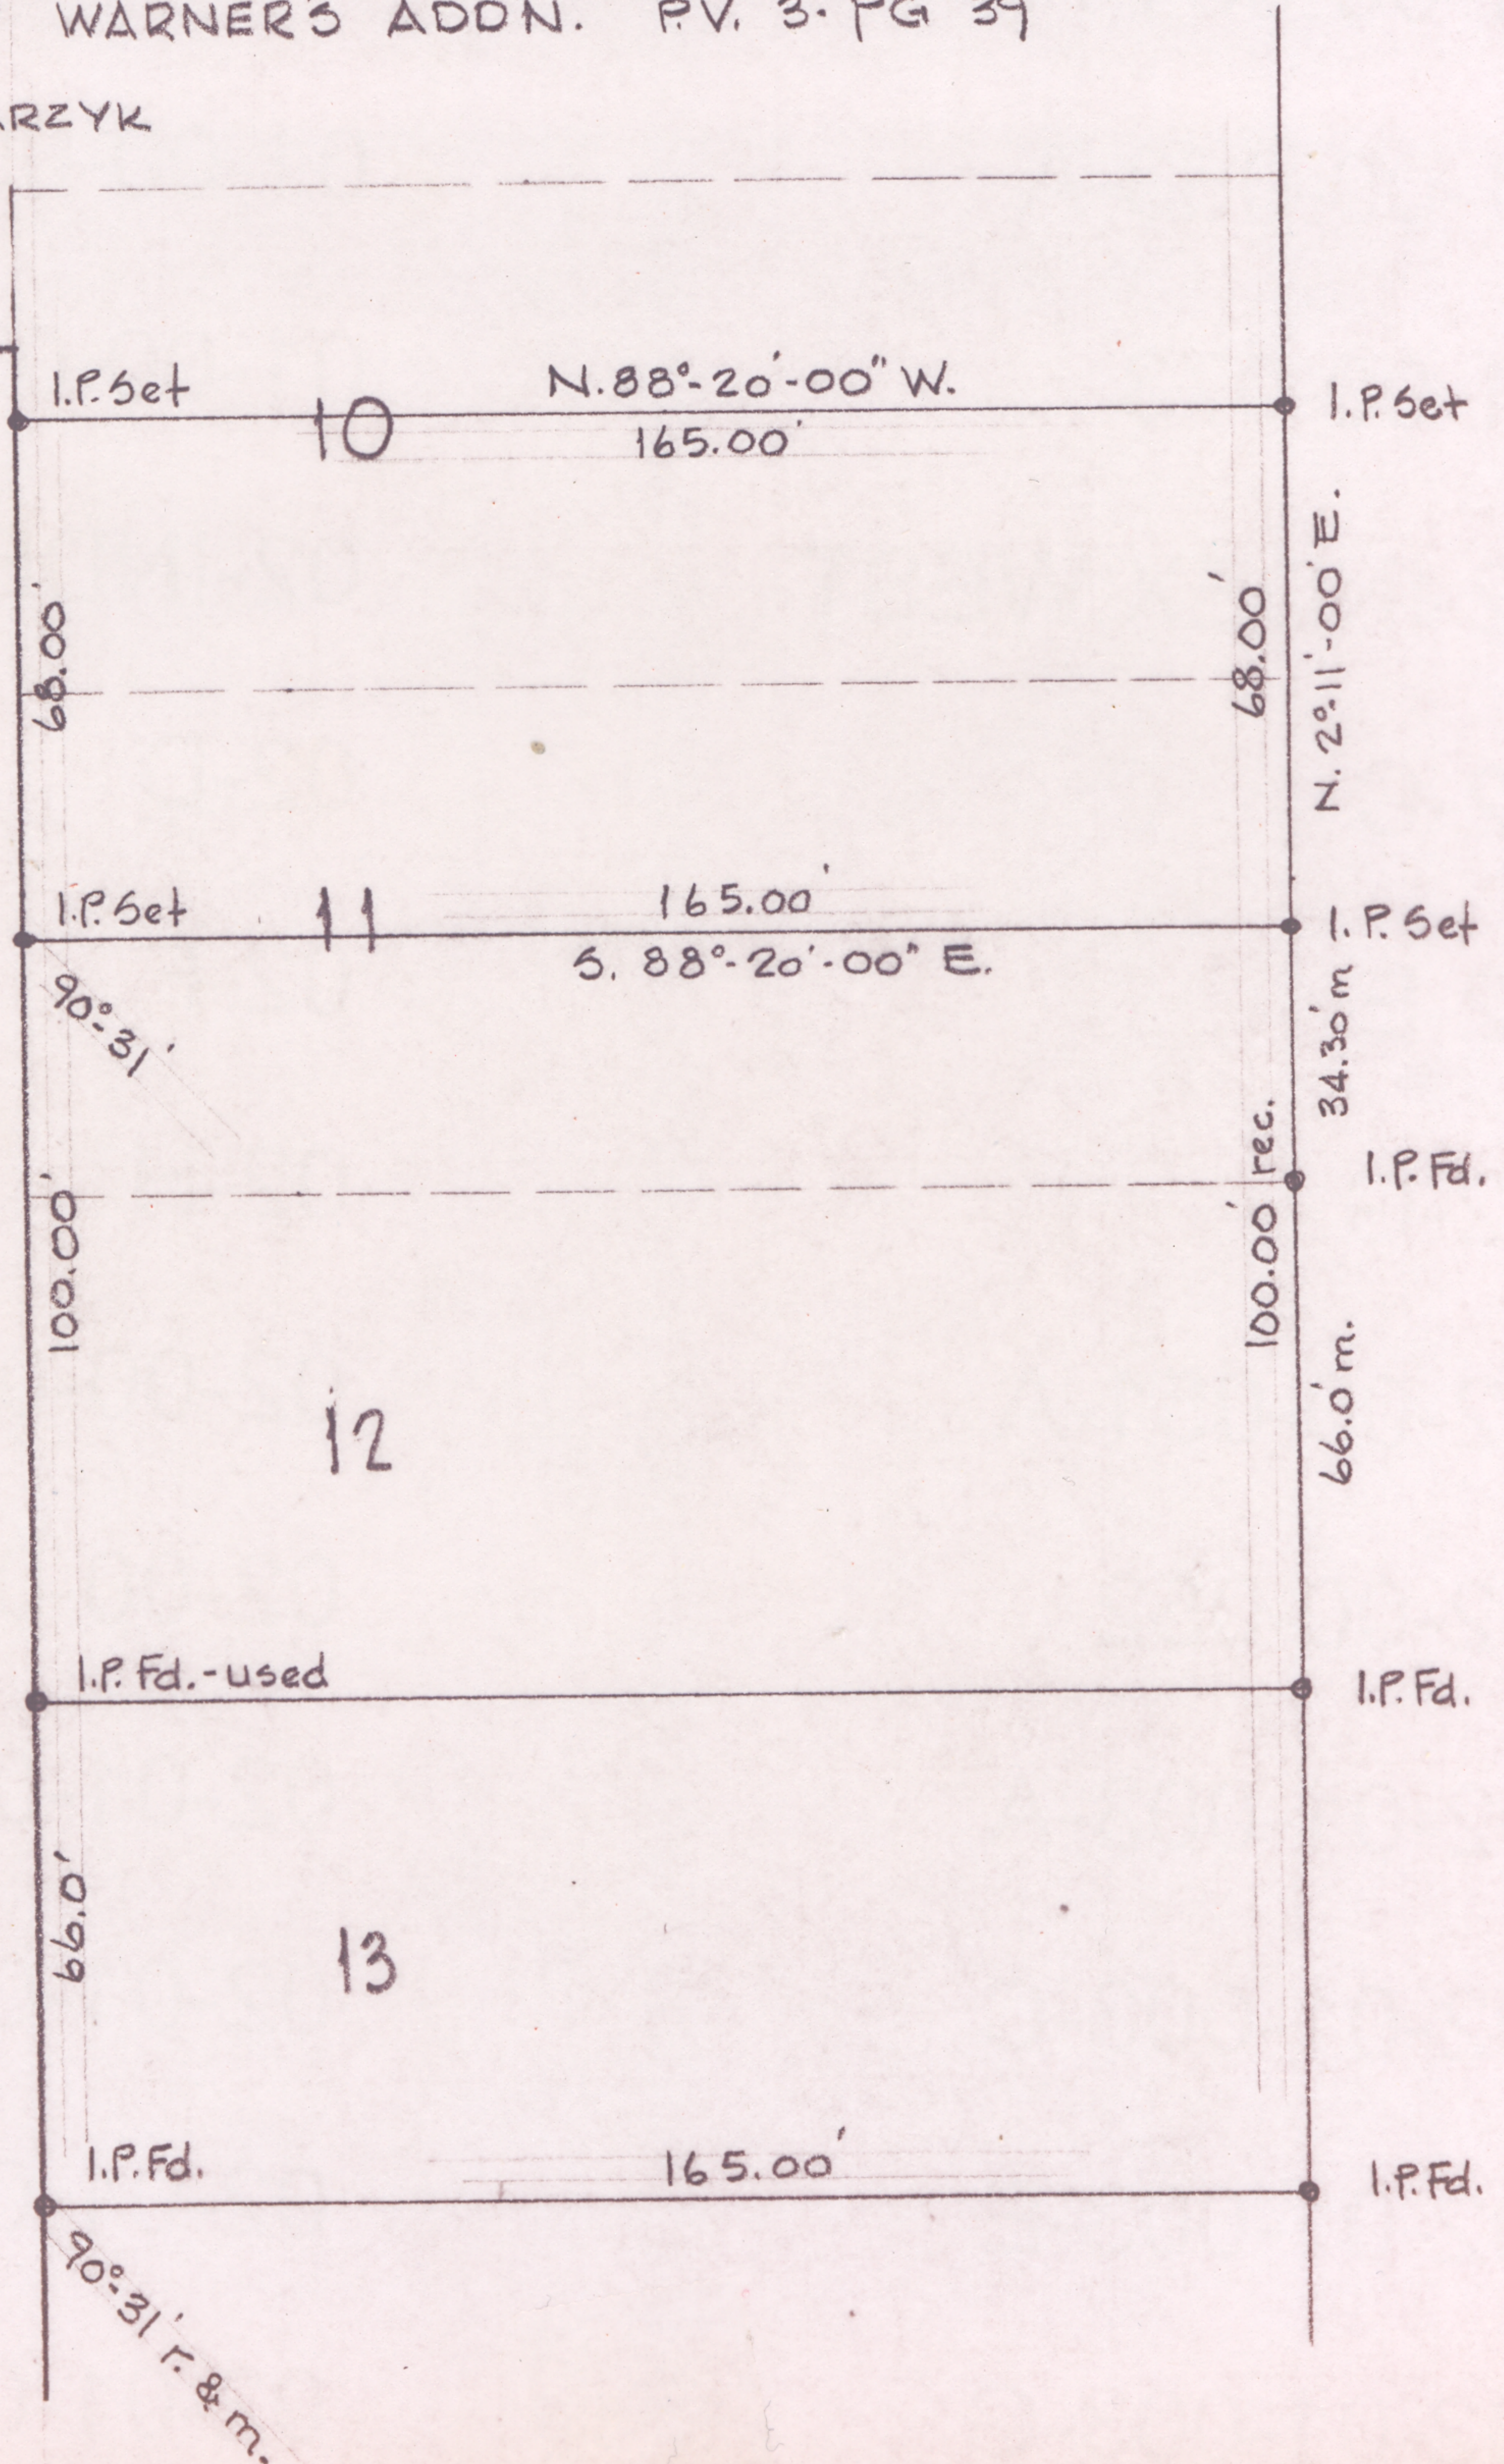

18-00-021-D  
18-00-021-114  
SCAN #46900