

18-00-027-106-085

18-00-027-B


Scan # 46909



CLAUDE A. & BEVERLY I. PARSONS
9-8-54 D.V. 607 PG. 390
86

CLAUDE A. & BEVERLY I. PARSONS
3-29-50 D.V. 485 PG. 94
8

CARL D. & BLANCE B. ENSIGN
11-10-49 D.V. 476 PG. 131

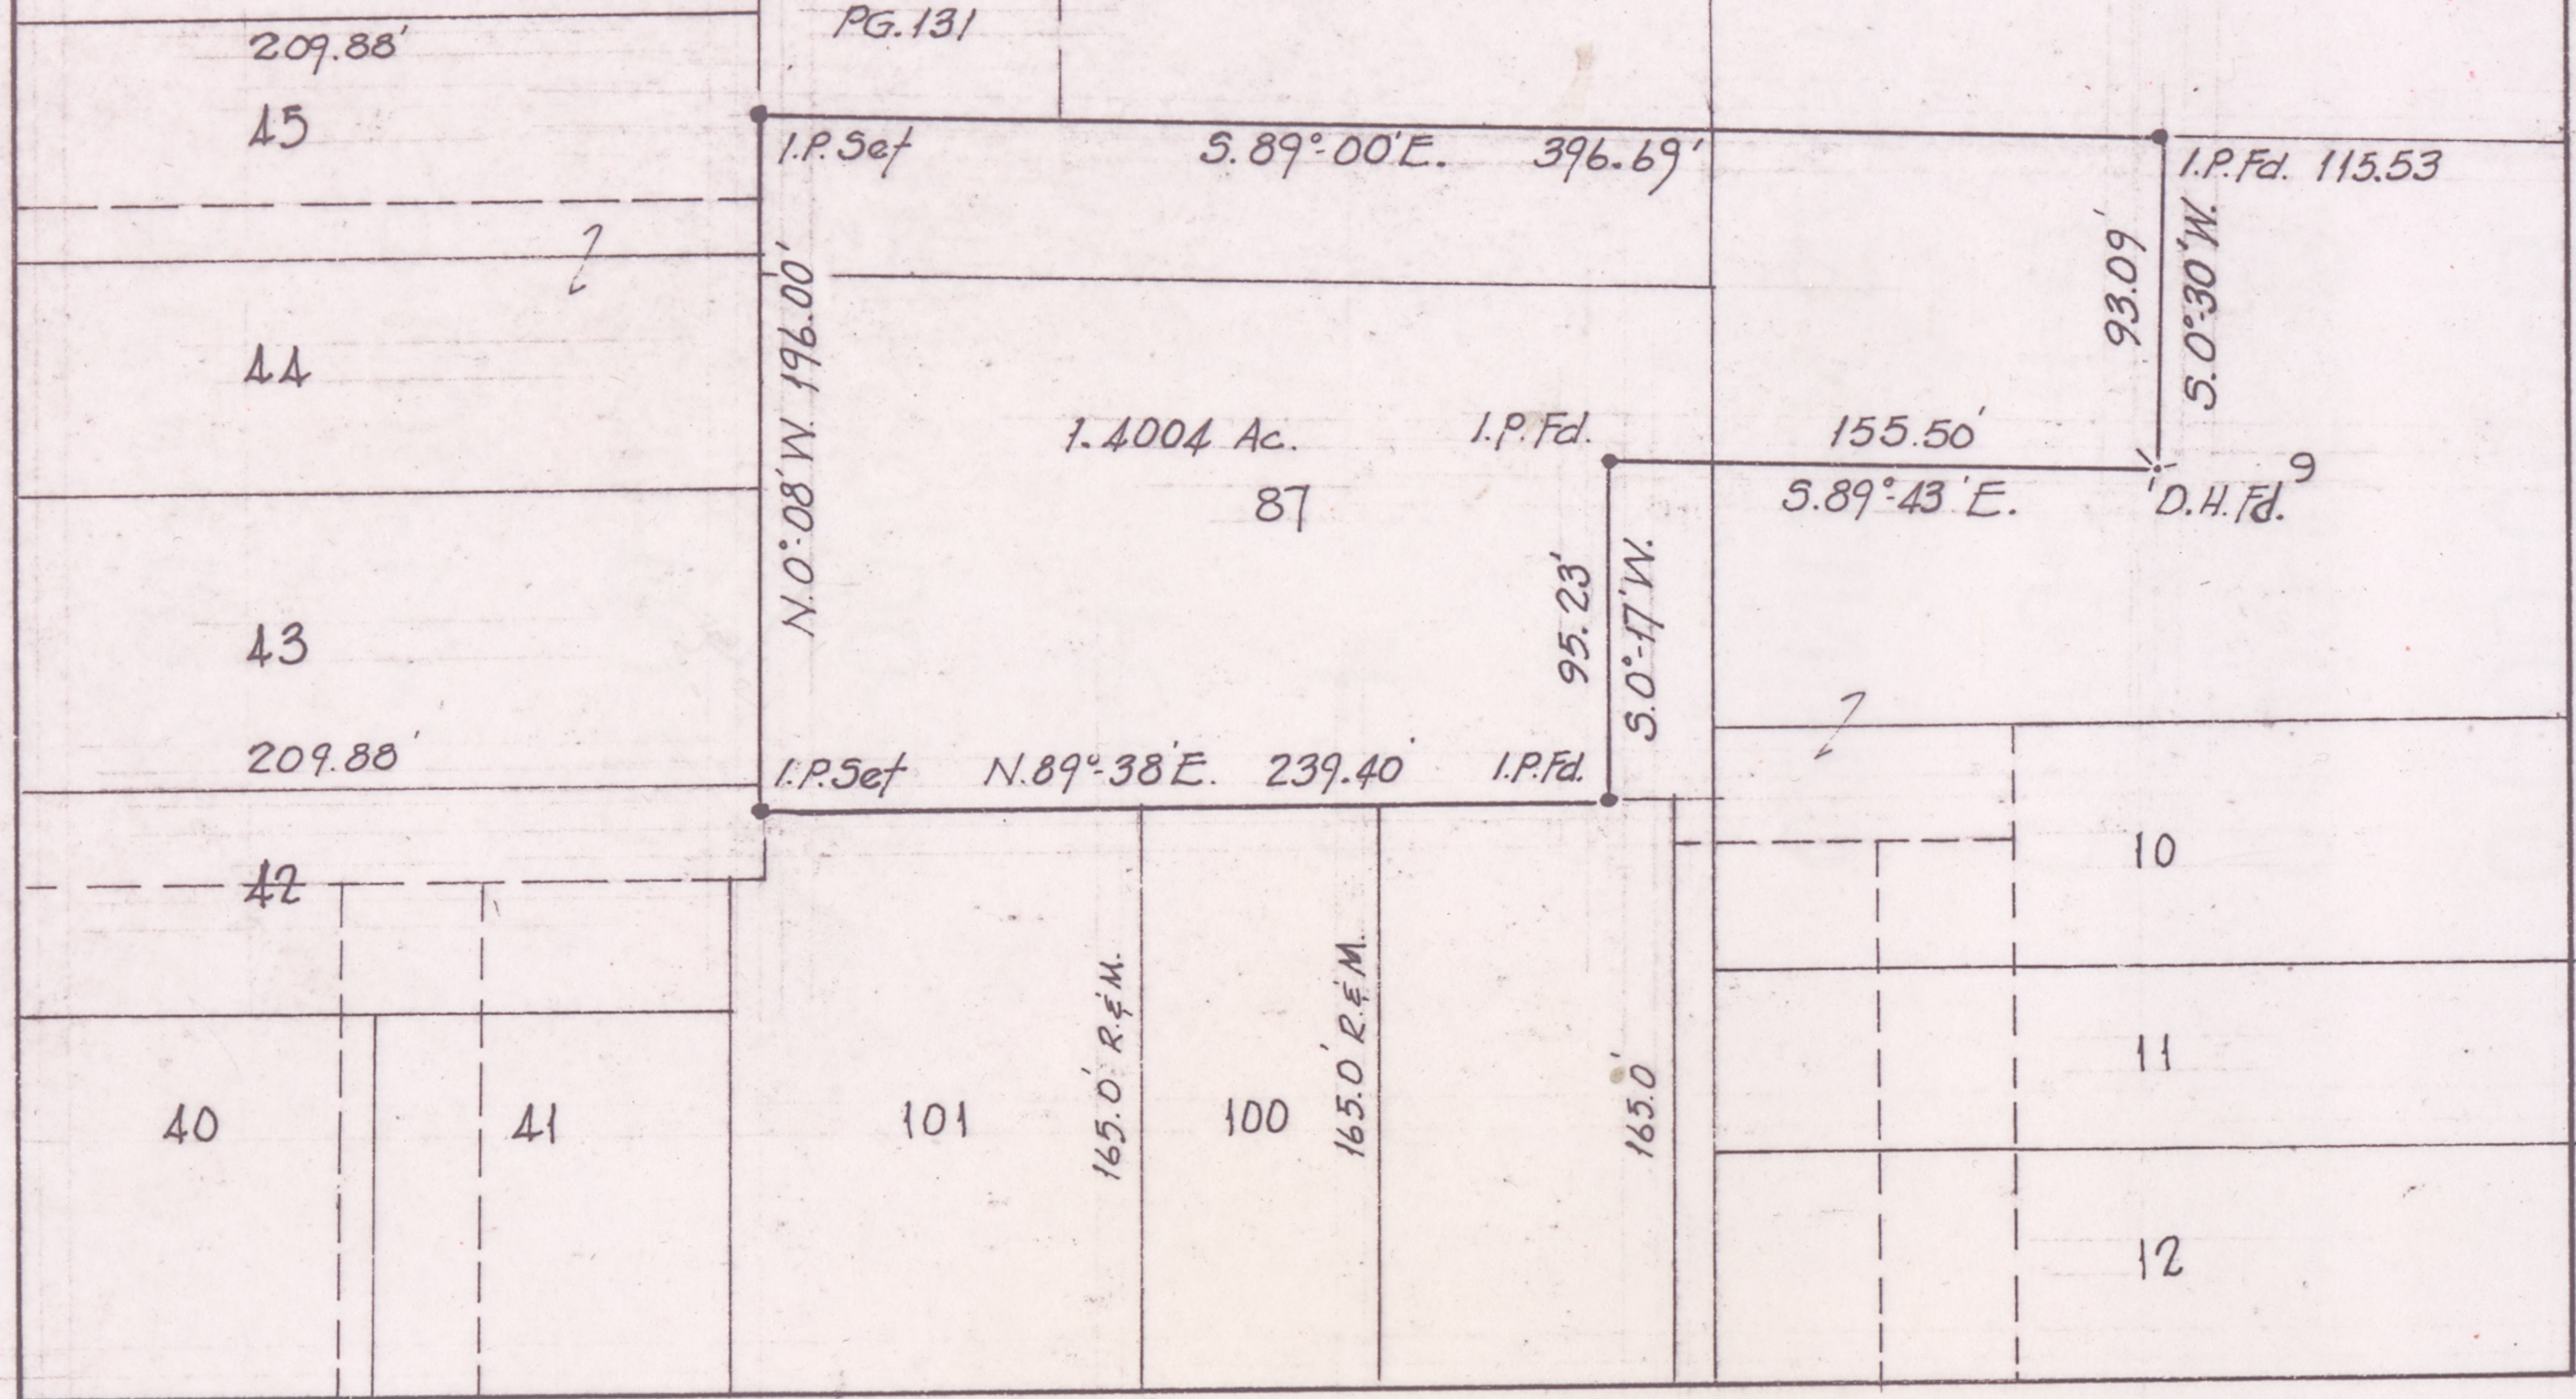

PROSPECT ST. 60'

N. 0° 08' W.

SOUTH MAIN ST.

Stone in M.B.

MAGYAR ST. 66'

SURVEY FOR

ELM'S CONVALESCENT HOME and REHABILITATION CENTER

VILLAGE OF WELLINGTON COUNTY OF LORAIN STATE OF OHIO
 PART OF S/L's 86, 87 & 9 in BLOCK 1 of THE TOWN PLAT OF THE
 VILLAGE OF WELLINGTON RECORDED IN PLAT VOL. 1 PAGE 6
 ALSO BEING PART OF O.L. 27 WELLINGTON TWP. SCALE 1"=100' 12-17-76
 LAUNDON • SIMON • CAHL and ASSOC.
 ENGINEERS SURVEYORS
 F.B. 112 PG. 35 & 41 JOB N° 76-565

Rev. 6-5-78