
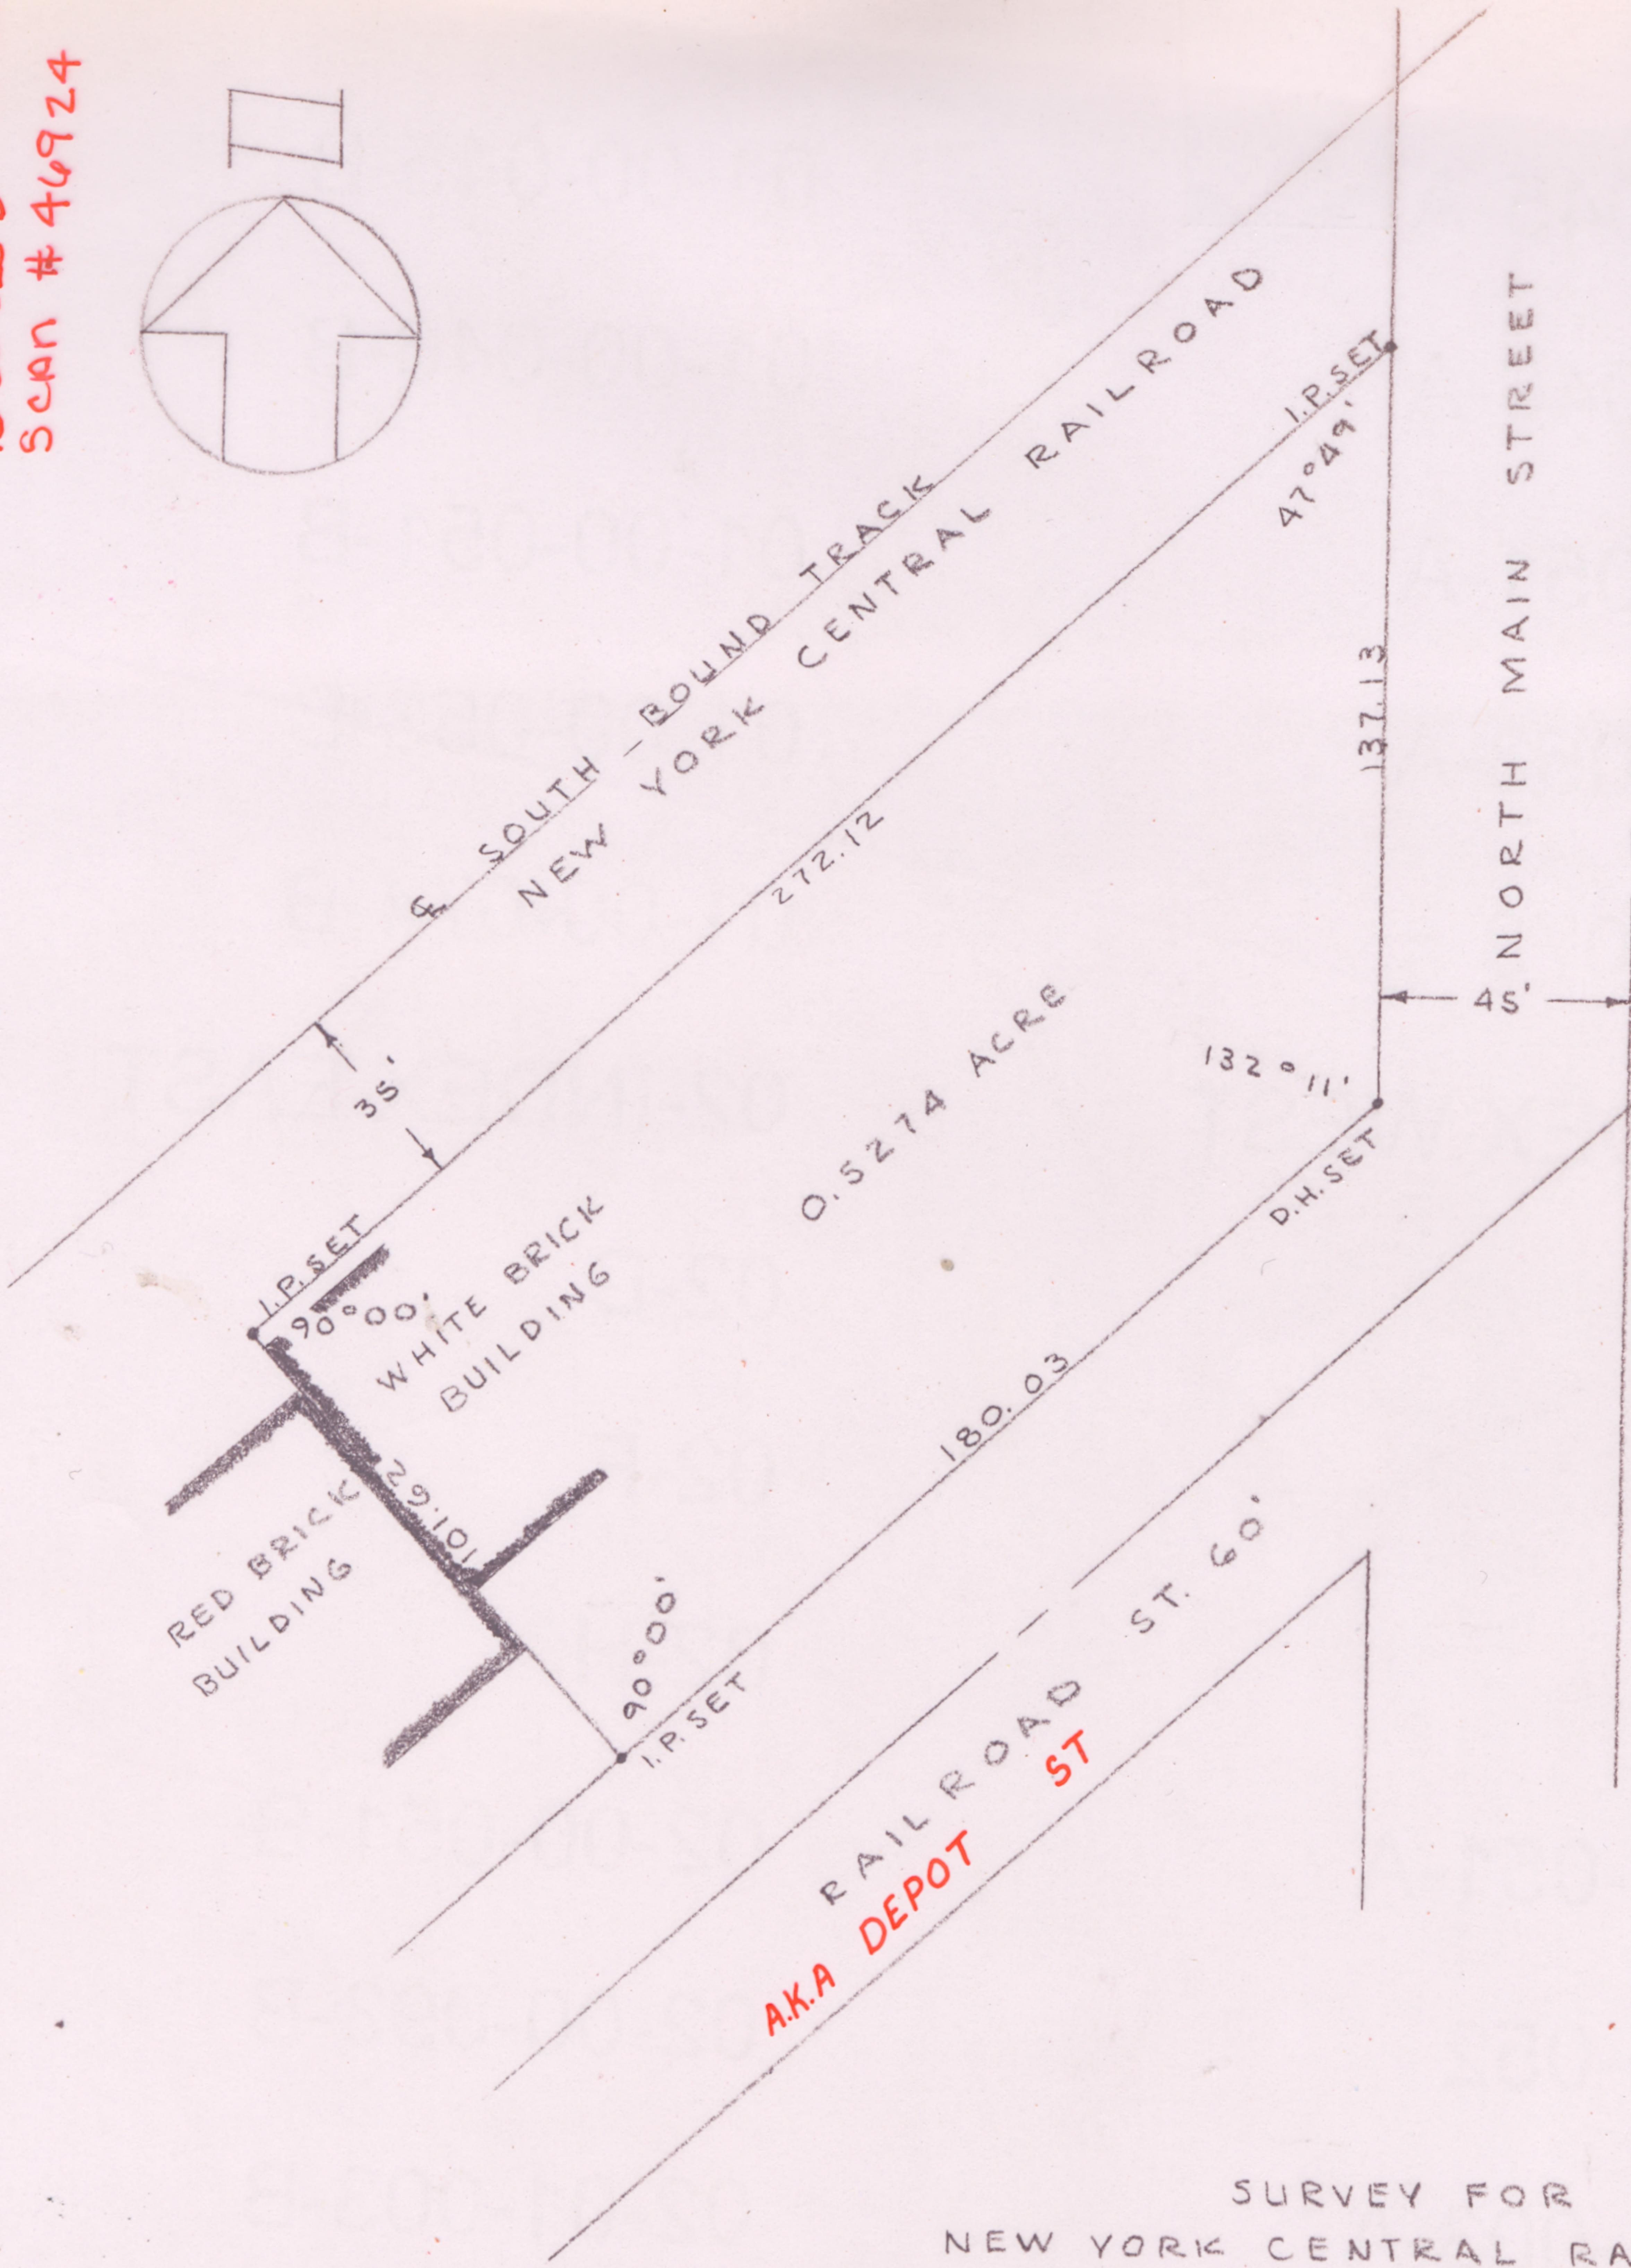


18-00-028-114-004
18-00-028-114-005
18-00-028-01-1125
SCAN # 46924

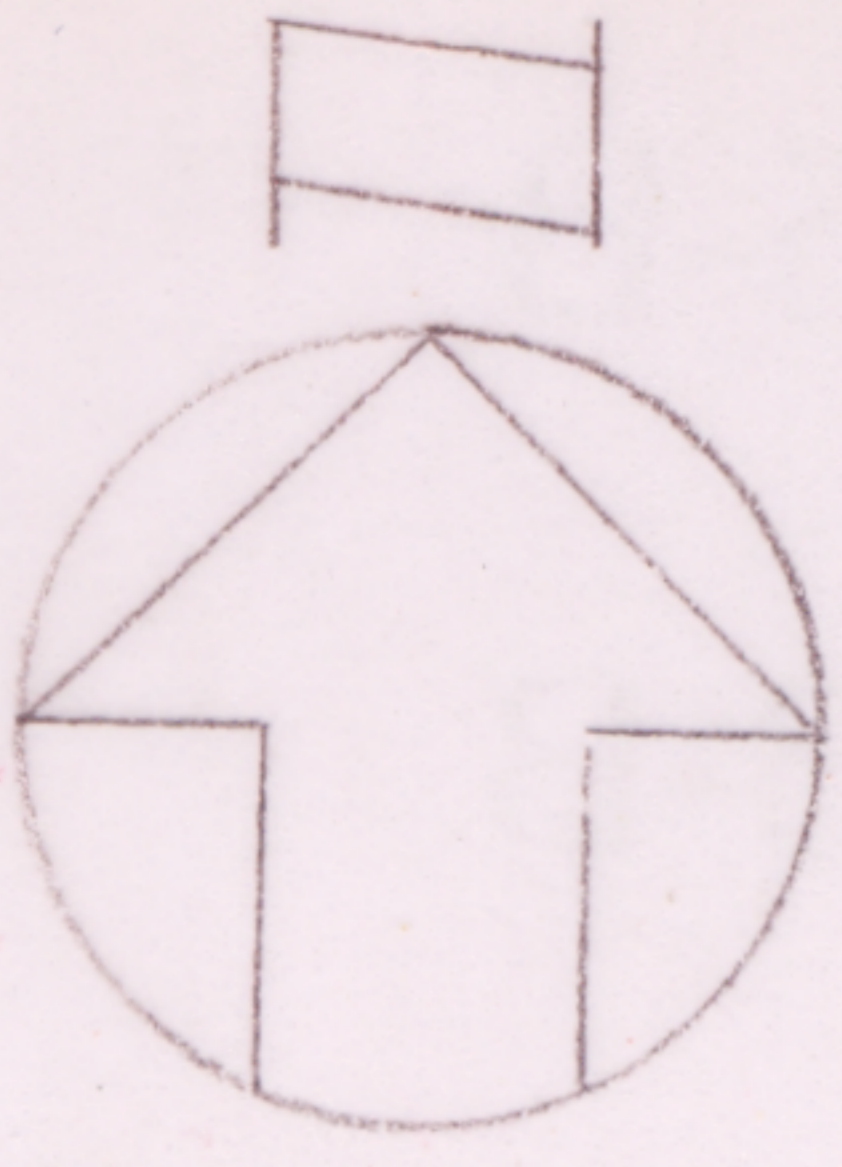

SURVEY FOR
NEW YORK CENTRAL RAILROAD
ORIG. VILL. PLAT VOL. 1 PG 6
PART O.L. 28 WELLINGTON TWP
WELLINGTON VILL. LORAIN CO. O
SCALE 1" = 50' OCTOBER 1961
LAUNDON + HUFFMAN REG. SURVEYORS