

P.P.NO. 20-05-009-000-031


20-D #21589

SCAN # 46941




PLAT OF SURVEY  
FOR  
RICHARD LYON  
PART OF LOT NO. 9, TRACT 5,  
ROCHESTER TWP.  
LORAIN COUNTY, OHIO

Bursley Rd.

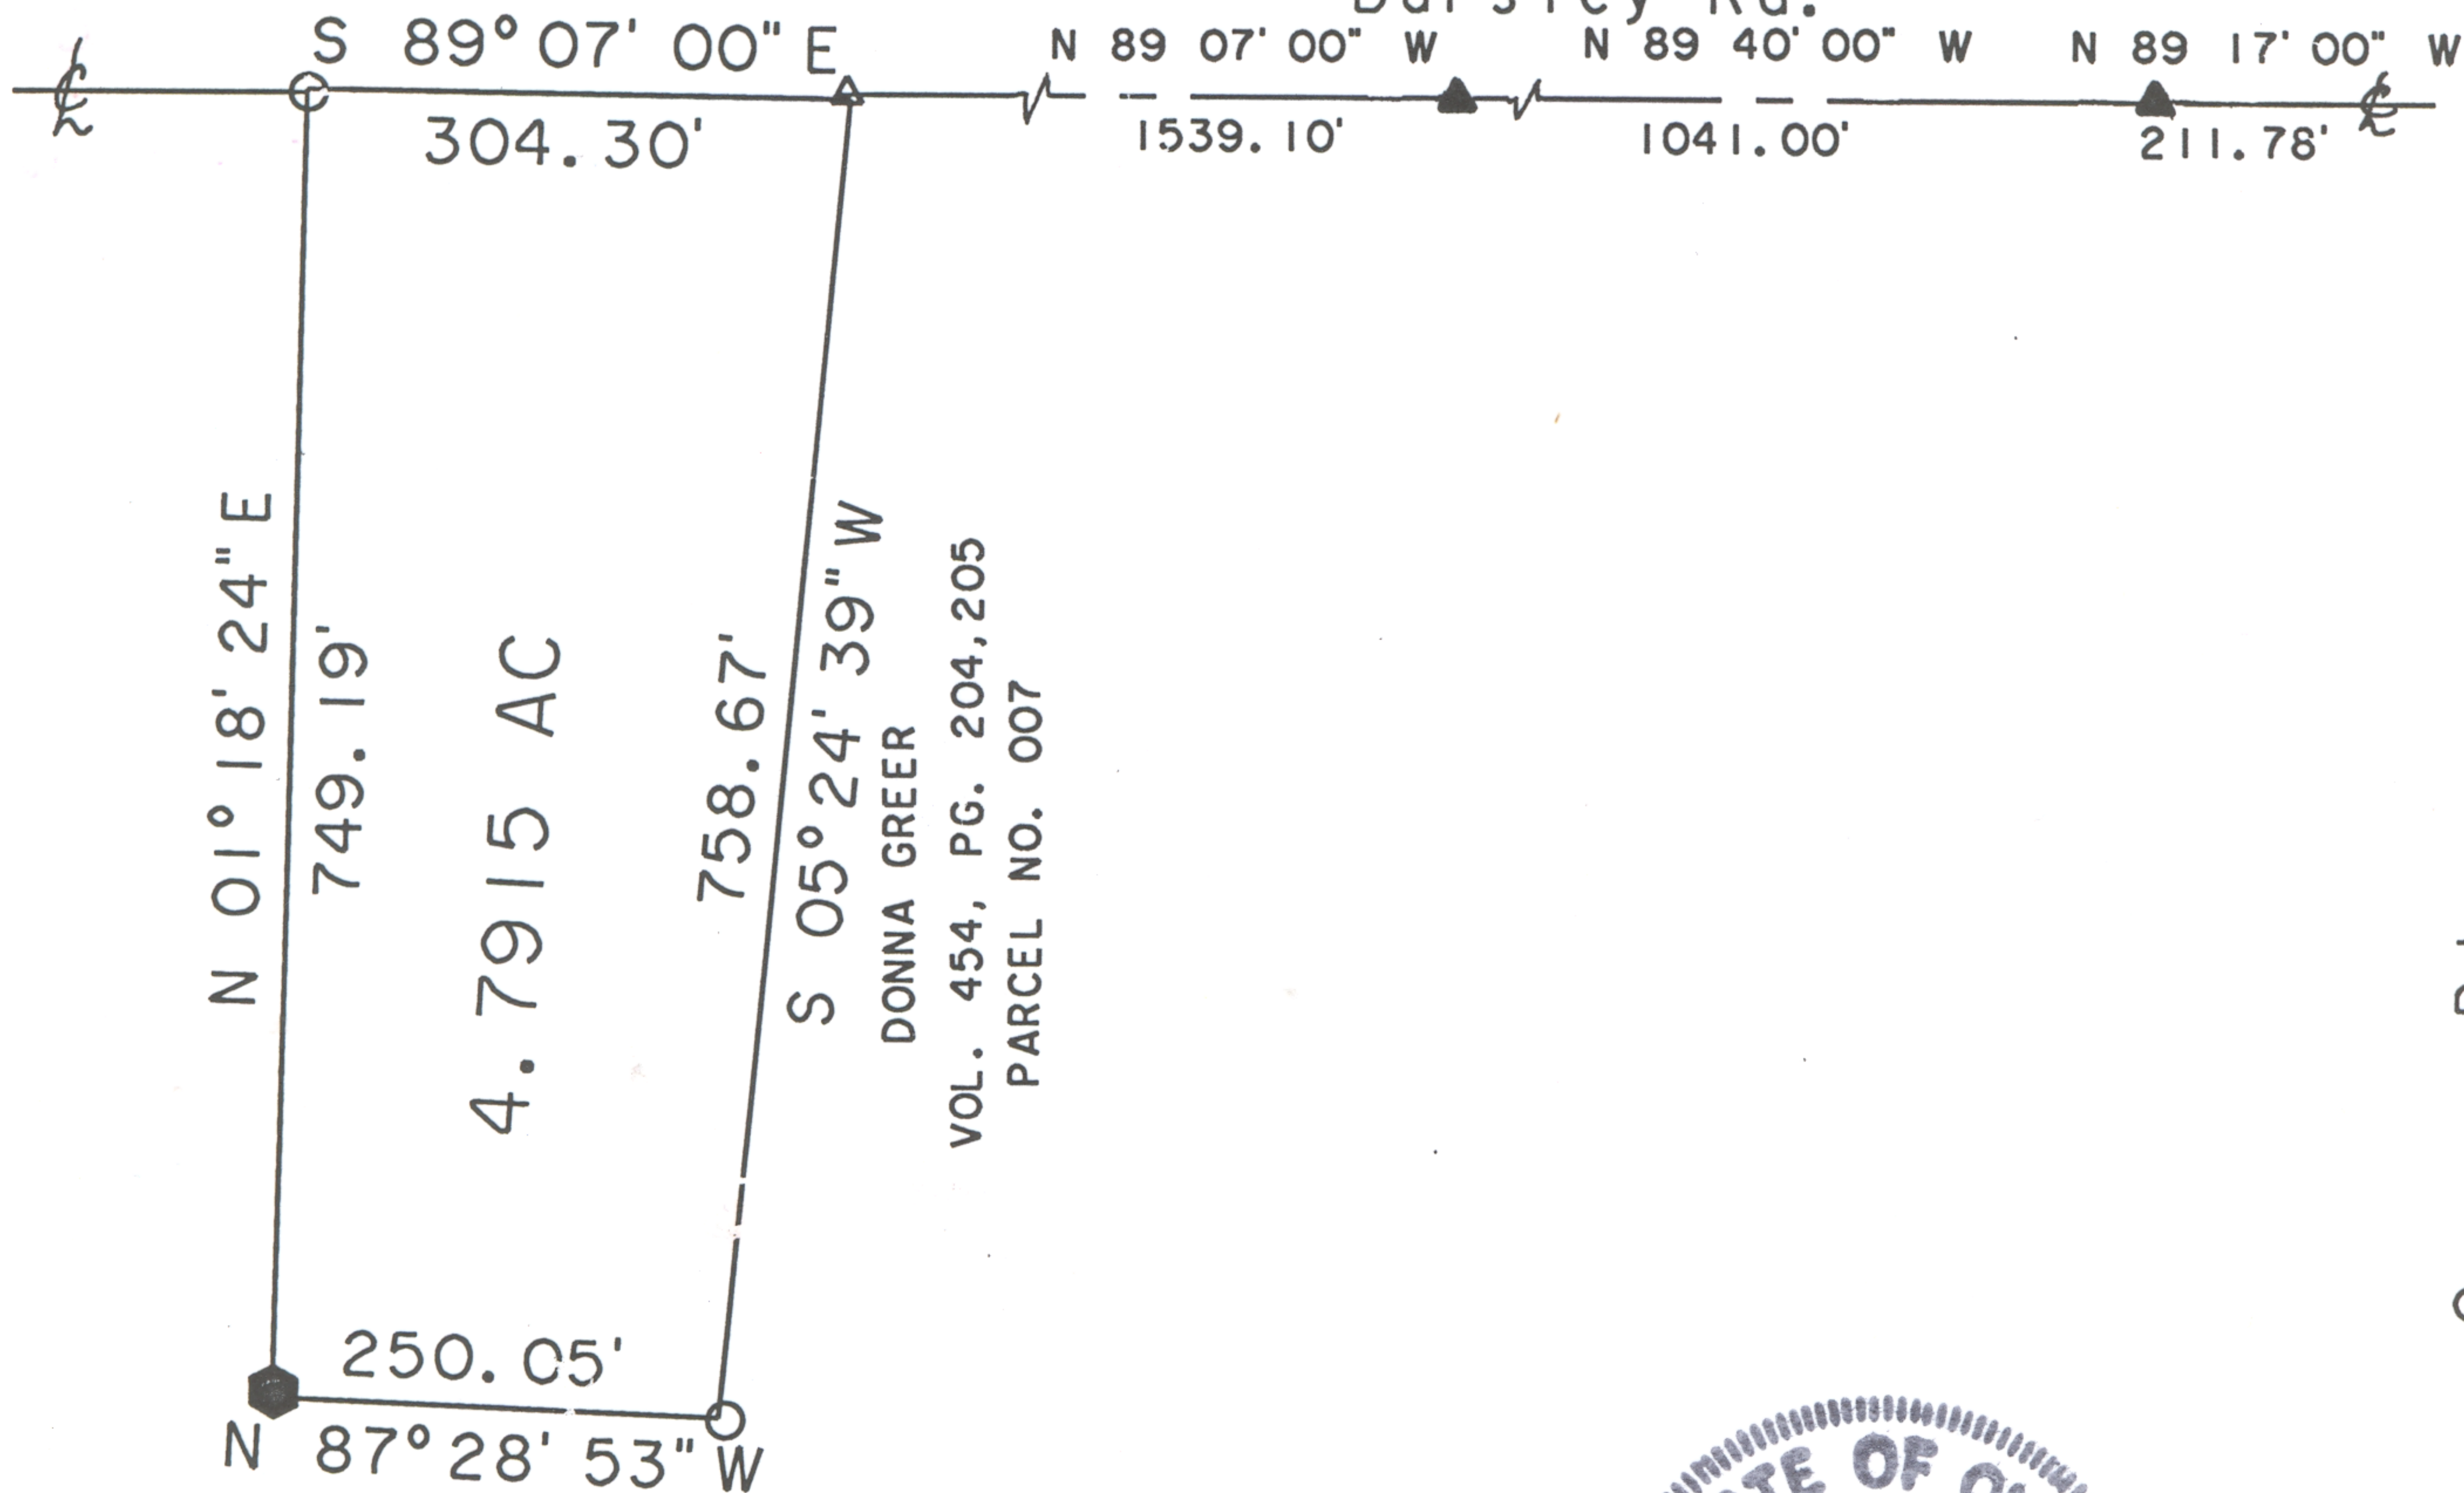

LEGEND:


- IRON PIN SET ○
- IRON PIN FOUND ●
- HUB SET □
- RRS FOUND ▲
- RRS SET △
- FK NAIL SET ■
- FENCE POST FOUND ●

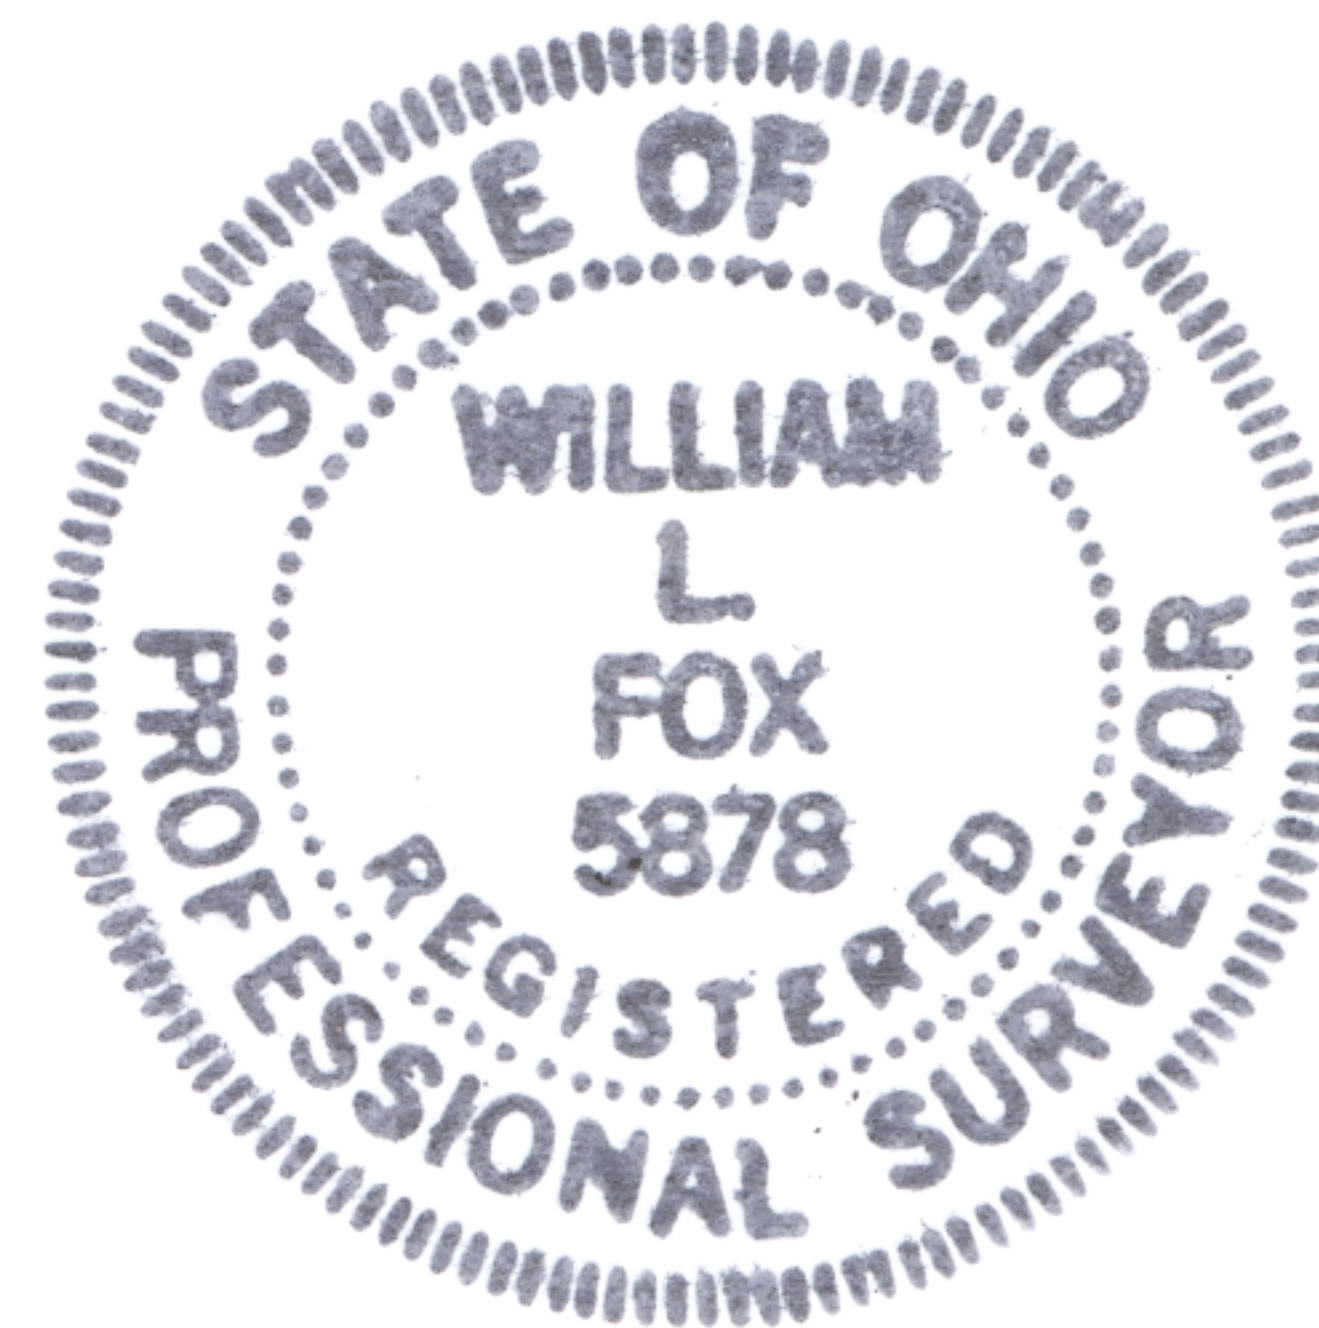

I hereby certify this survey  
to be correct to the best of  
my knowledge.

*William L. Fox*

William L. Fox, P.S. 5878

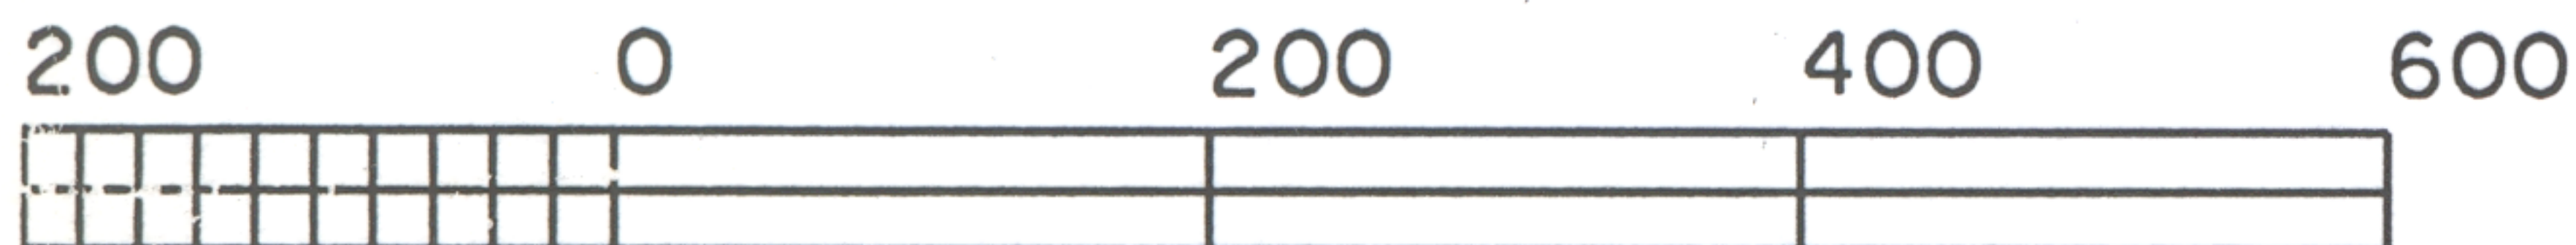

GRAPHIC SCALE - FEET