


CURVE	RADIUS	TANGENT	LENGTH	DELTA	DEGREE	CHORD	CH. BEARING
C-1	23.39'	25.00'	36.50'	93°48'45"	244°57'30"	34.16'	S 45°47'40"W



08-12-015-000-019  
BRIAN & KENDRA GEVRY  
DOC. #20100357806  
12/15/2010

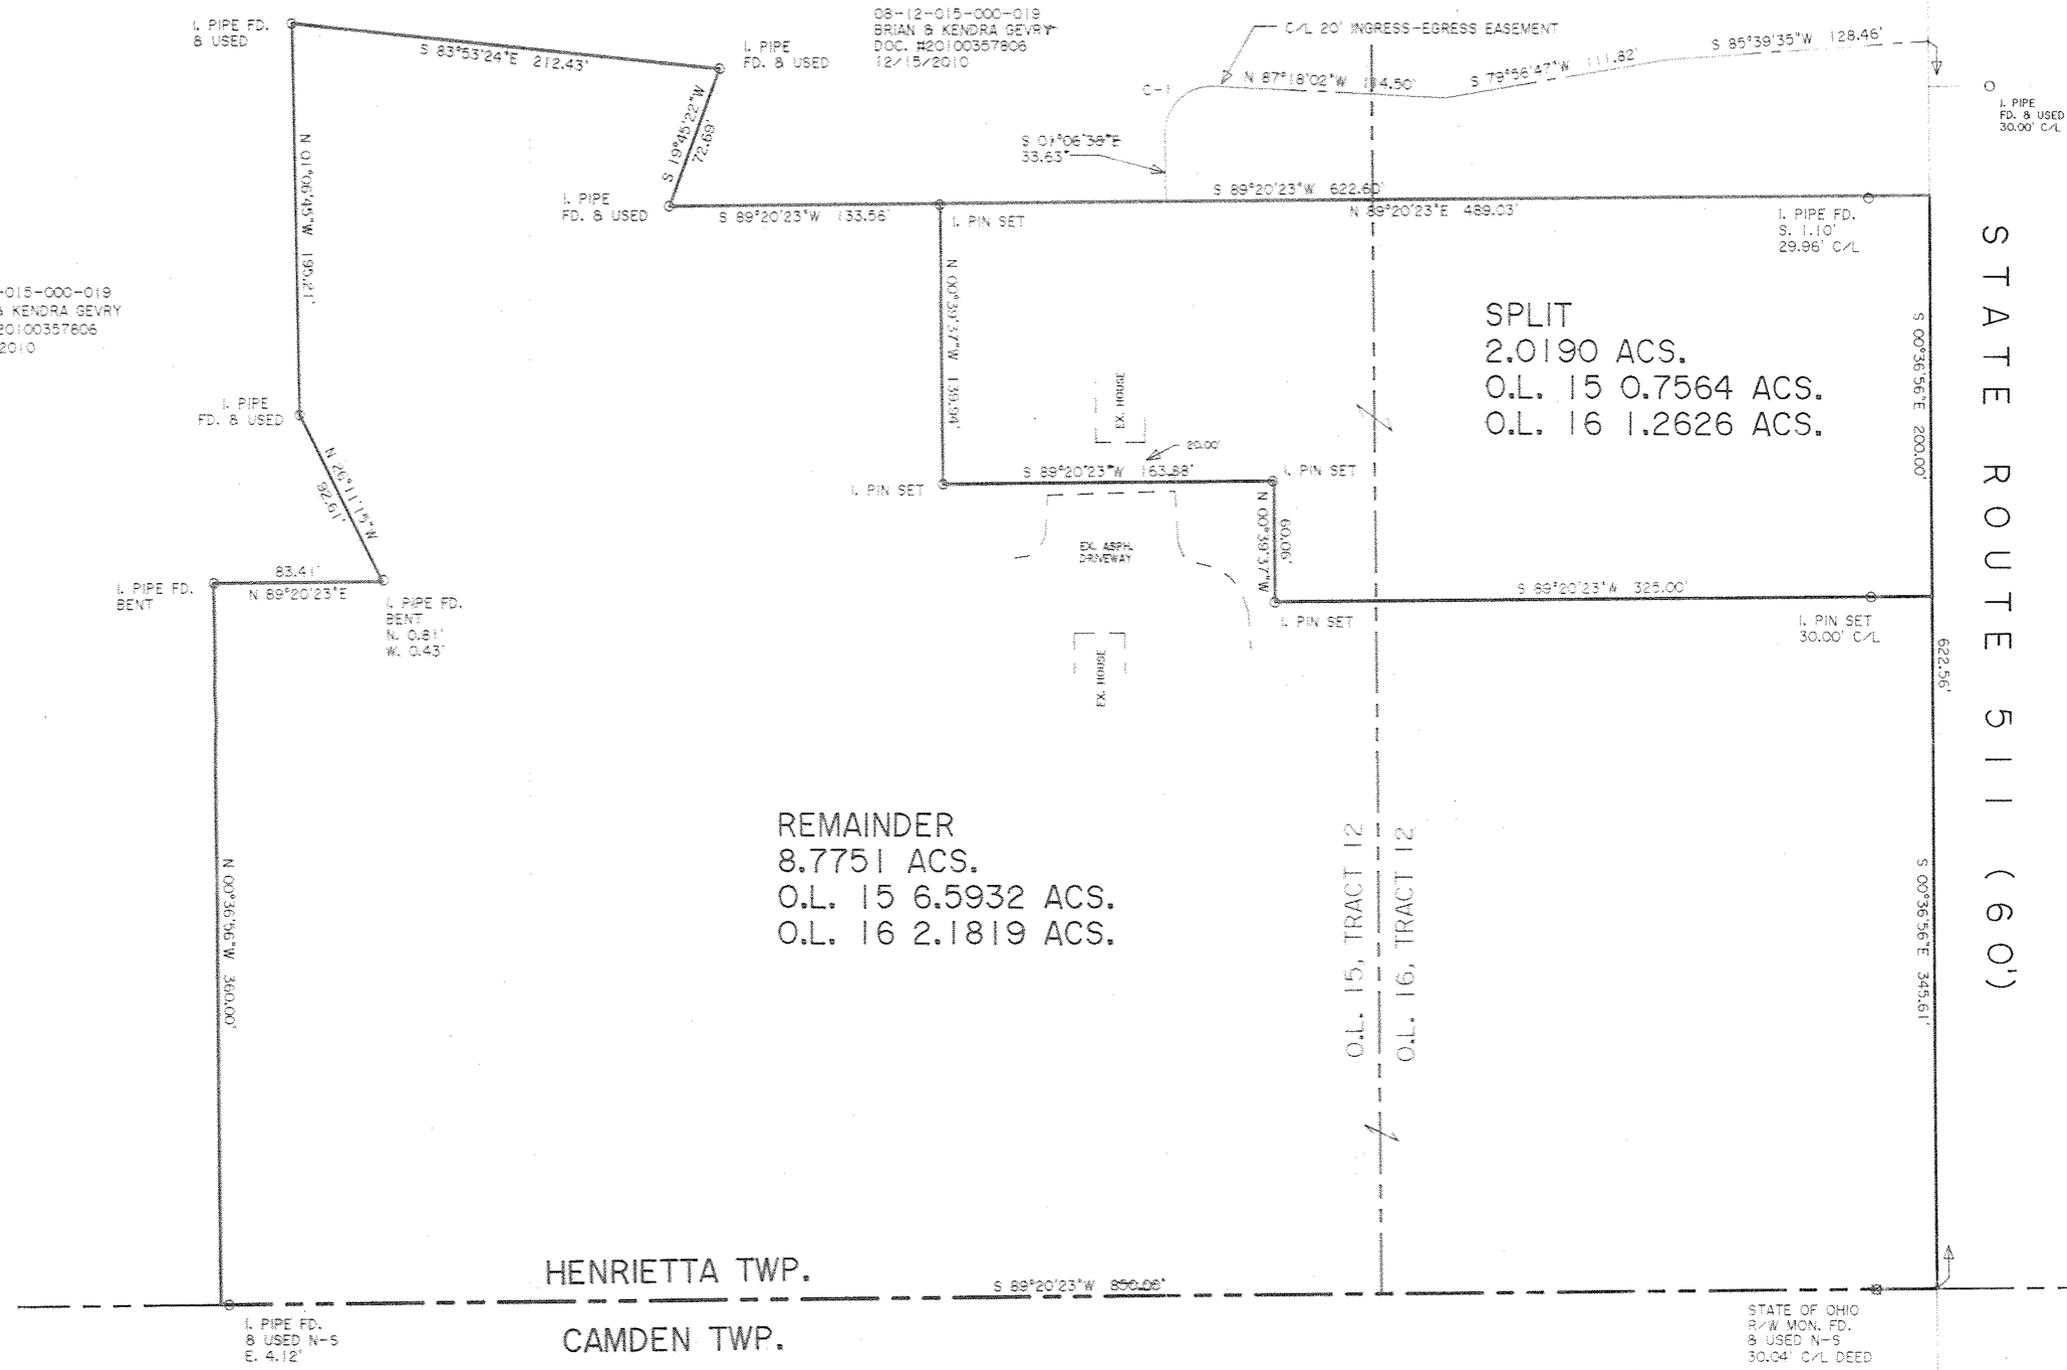

REMAINDER  
8.7751 ACS.  
O.L. 15 6.5932 ACS.  
O.L. 16 2.1819 ACS.

SPLIT  
2.0190 ACS.  
O.L. 15 0.7564 ACS.  
O.L. 16 1.2626 ACS.

HENRIETTA TWP.  
CAMDEN TWP.

02982  
APPROVED  
LORAIN CO.  
MAP DEPT

DATE 12-27-11  
PAGE 8-F  
BY *Handwritten*  
#11-02982


08-12-015-000-023,-024  
08-12-016-000-023,-024  
Scan # 47017

THOMAS SIMON & ASSOCIATES, INC.  
PROFESSIONAL LAND SURVEYORS

150 SOUTH OLIVE STREET  
ELYRIA, OHIO 44035  
(440) 327-2925  
FAX 327-2964

BASIS OF BEARINGS IS THE CENTERLINE OF STATE ROUTE 511  
(NORTH 00°36'56" WEST). IRON PINS SET ARE 5/8" DIAMETER,  
30" LONG WITH PLASTIC CAPS "T. SIMON, S-7775".

DIMENSIONS SHOWN ON THIS PLAT ARE EXPRESSED  
IN FEET AND DECIMAL PARTS THEREOF. ALL BEARINGS  
ARE TO AN ASSUMED MERIDIAN AND ARE USED TO  
INDICATE ANGLES ONLY. PERMANENT MONUMENTS  
WERE FOUND OR SET AT ALL POINTS INDICATED  
HEREON, ALL OF WHICH I CERTIFY TO BE CORRECT.

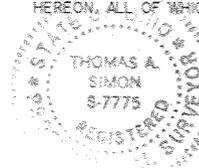

*Handwritten Signature*  
THOMAS A. SIMON  
REG. PROFESSIONAL SURVEYOR  
NO. S-7775

PLAT OF SURVEY  
AND SPLIT  
FOR  
BRIAN & KENDRA GEVRY

BEING KNOWN AS PART OF ORIGINAL  
HENRIETTA TOWNSHIP LOT NOS. 15 & 16 TRACT 12  
COUNTY OF LORAIN STATE OF OHIO  
SEPTEMBER, 2011 SCALE: 1" = 60'

08-12-015-000-023,-024  
08-12-016-000-023,-024