
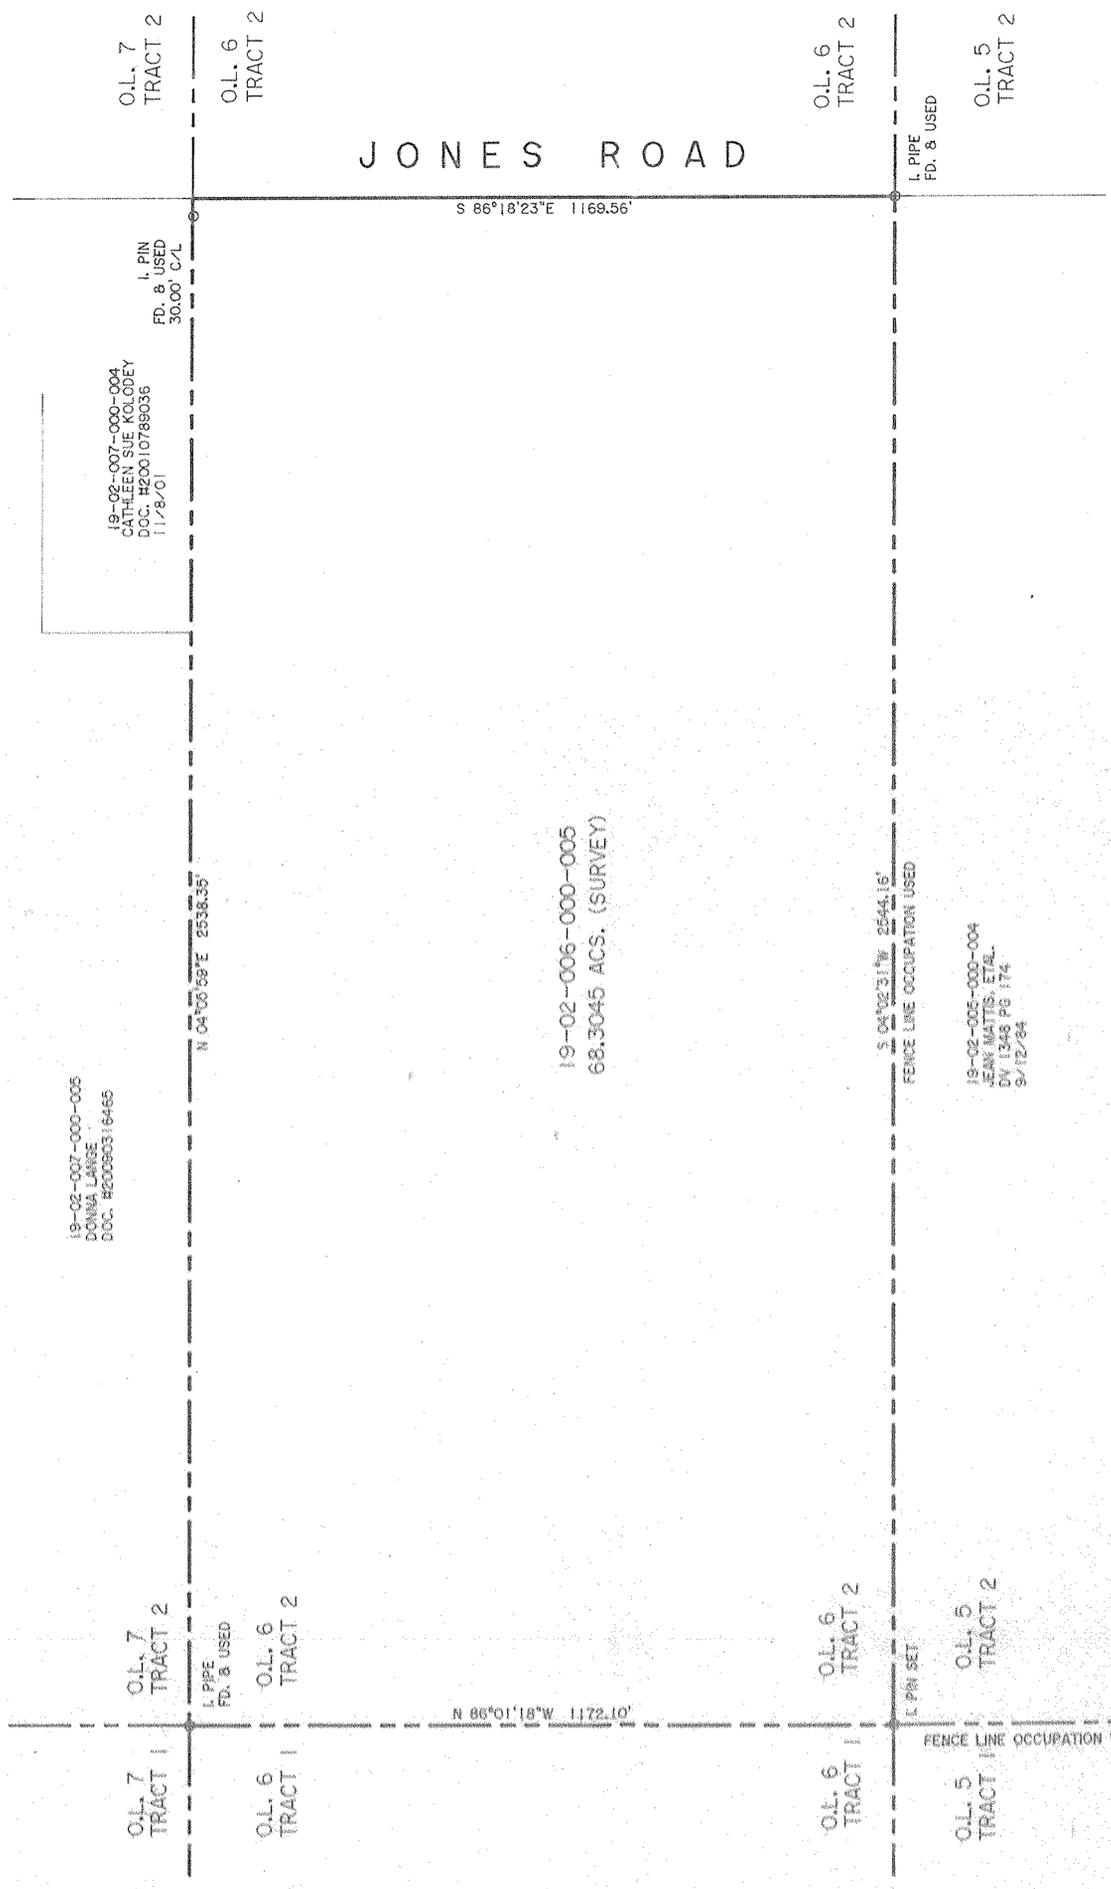


19-02-006-000-005
SCAN # 4707L

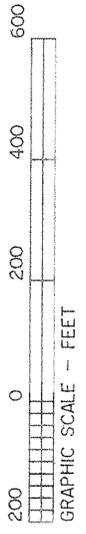

19-02-007-000-005
DOWNS LARGE
DOC. #20060316465

19-02-007-000-004
CATHLEEN SUE KLODEY
DOC. #20010789036
11/28/01

O.L. 7
TRACT 2

O.L. 6
TRACT 2

19-02-006-000-005
68.3045 ACS. (SURVEY)

19-02-005-000-004
LEWY MATTS, ET AL.
DV 1348 PG 174
9/12/84

O.L. 7
TRACT 1

O.L. 6
TRACT 1

O.L. 6
TRACT 1

O.L. 5
TRACT 1

O.L. 6
TRACT 2

O.L. 5
TRACT 2

PLAT OF SURVEY FOR DOROTHY MILLER

BEING KNOWN AS PART OF ORIGINAL
PENFIELD TOWNSHIP LOT NO. 6, TRACT 2
COUNTY OF LORAIN STATE OF OHIO
JANUARY, 2012 SCALE: 1" = 200'

| |
|----------------|
| APPROVED |
| EXAMINED |
| DATE 4-23-12 |
| BY R. M. AINES |
| 12-02492-D |

19-02-006-000-005

DIMENSIONS SHOWN ON THIS PLAT ARE EXPRESSED
IN FEET AND DECIMAL PARTS THEREOF. ALL BEARINGS
ARE TO AN ASSUMED MERIDIAN AND ARE USED TO
INDICATE ANGLES ONLY. PERMANENT MONUMENTS
WERE FOUND OR SET AT ALL POINTS INDICATED
HEREON, ALL OF WHICH I CERTIFY TO BE CORRECT.

THOMAS A. SIMON
REG. PROFESSIONAL SURVEYOR
NO. 5-7775



THOMAS SIMON & ASSOCIATES, INC.
PROFESSIONAL LAND SURVEYORS

150 SOUTH OLIVE STREET
ELYRIA, OHIO 44035
(440) 327-2825
FAX 327-2864

BASIS OF BEARINGS IS THE CENTERLINE OF JONES ROAD
(NORTH 86°18'23" WEST). CON. PINS SET ARE 5/8"
DIAMETER, 30" LONG WITH PLASTIC CAPS. T. SIMON, S-7775.