
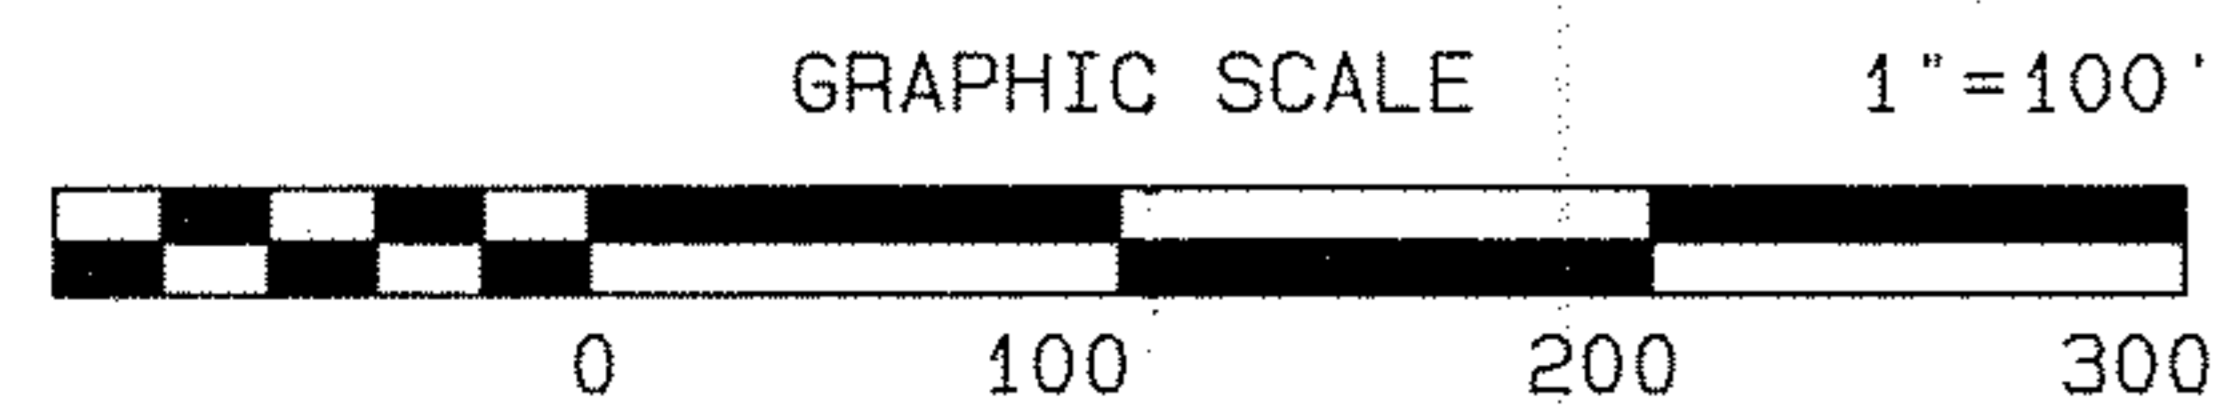


Vermilion Rd. 60'

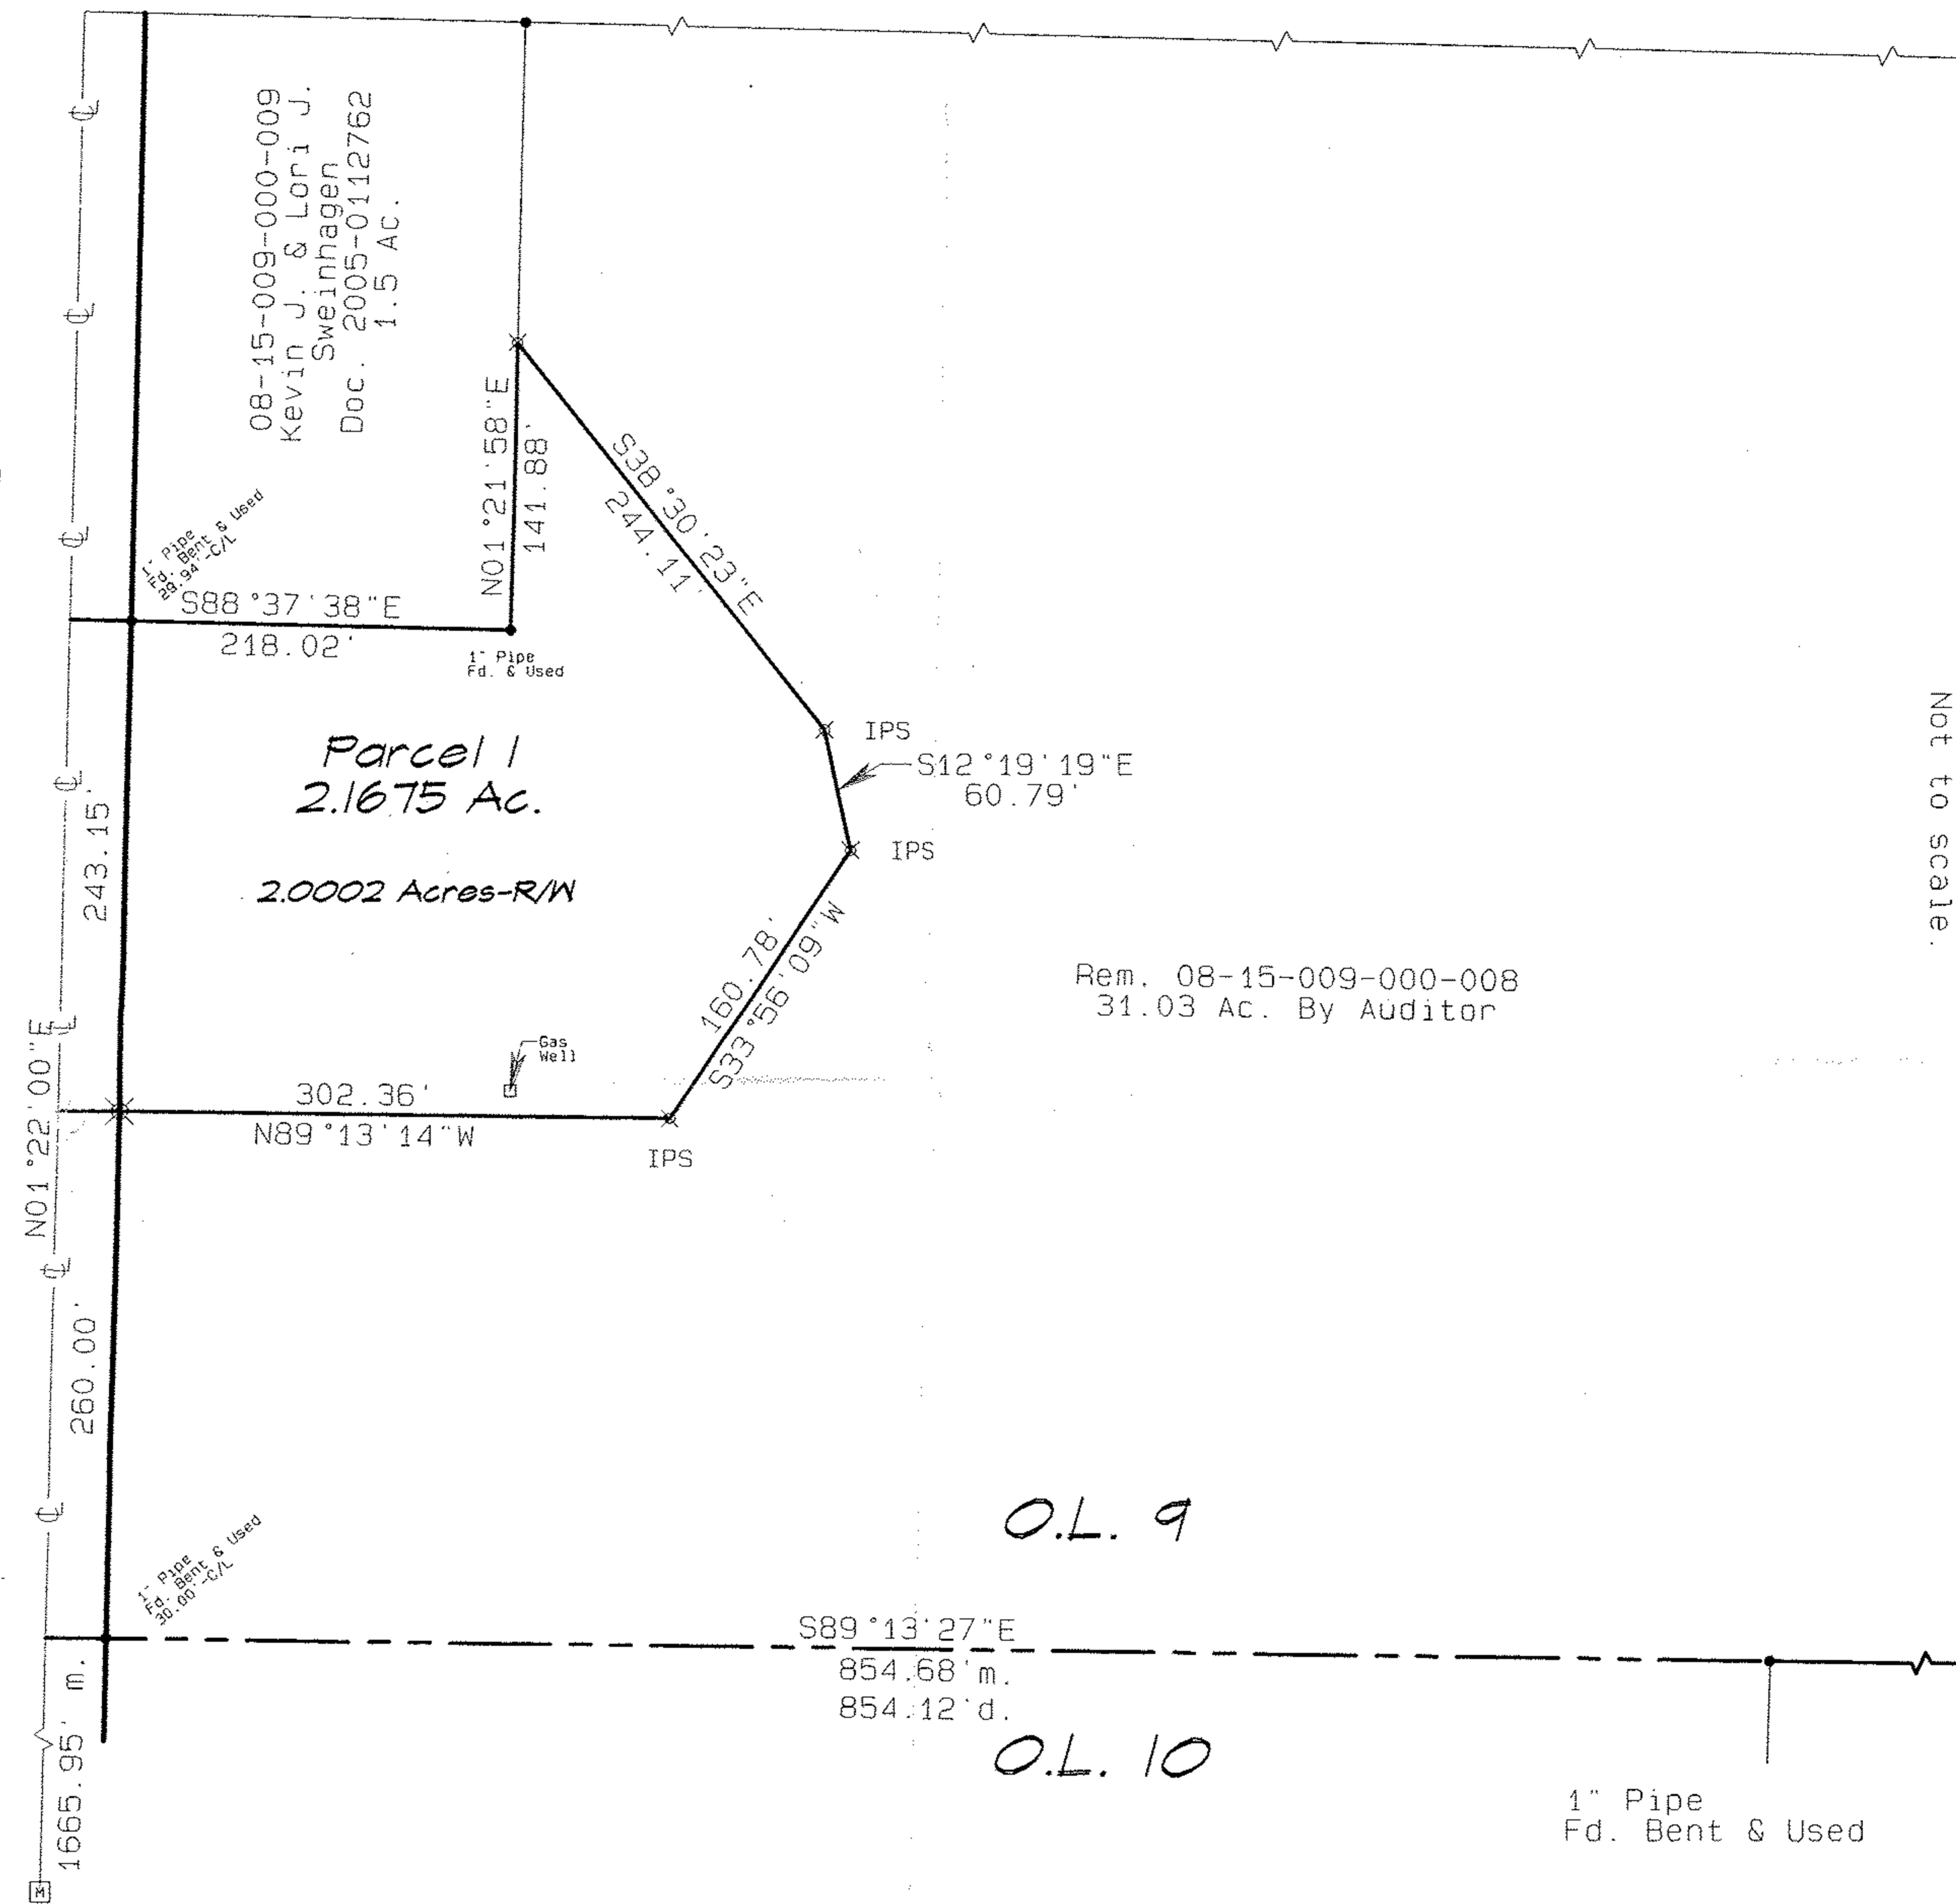

Plat of Survey
for
Howard Born

Henrietta Twp.
Lorain Co.

Tr. 15 O.L. 9
Ohio

Carlson Surveys

Job: 501-15R

November 2011

03005'
APPROVED LORAIN CO. MAP DEPT
DATE 3-2-12
PAGE 8-C
BY JHayfield
#12-03005

08-15-009-000 012
013