


LOT ASSEMBLY  
FOR  
CAROL MILLER, TRUSTEE

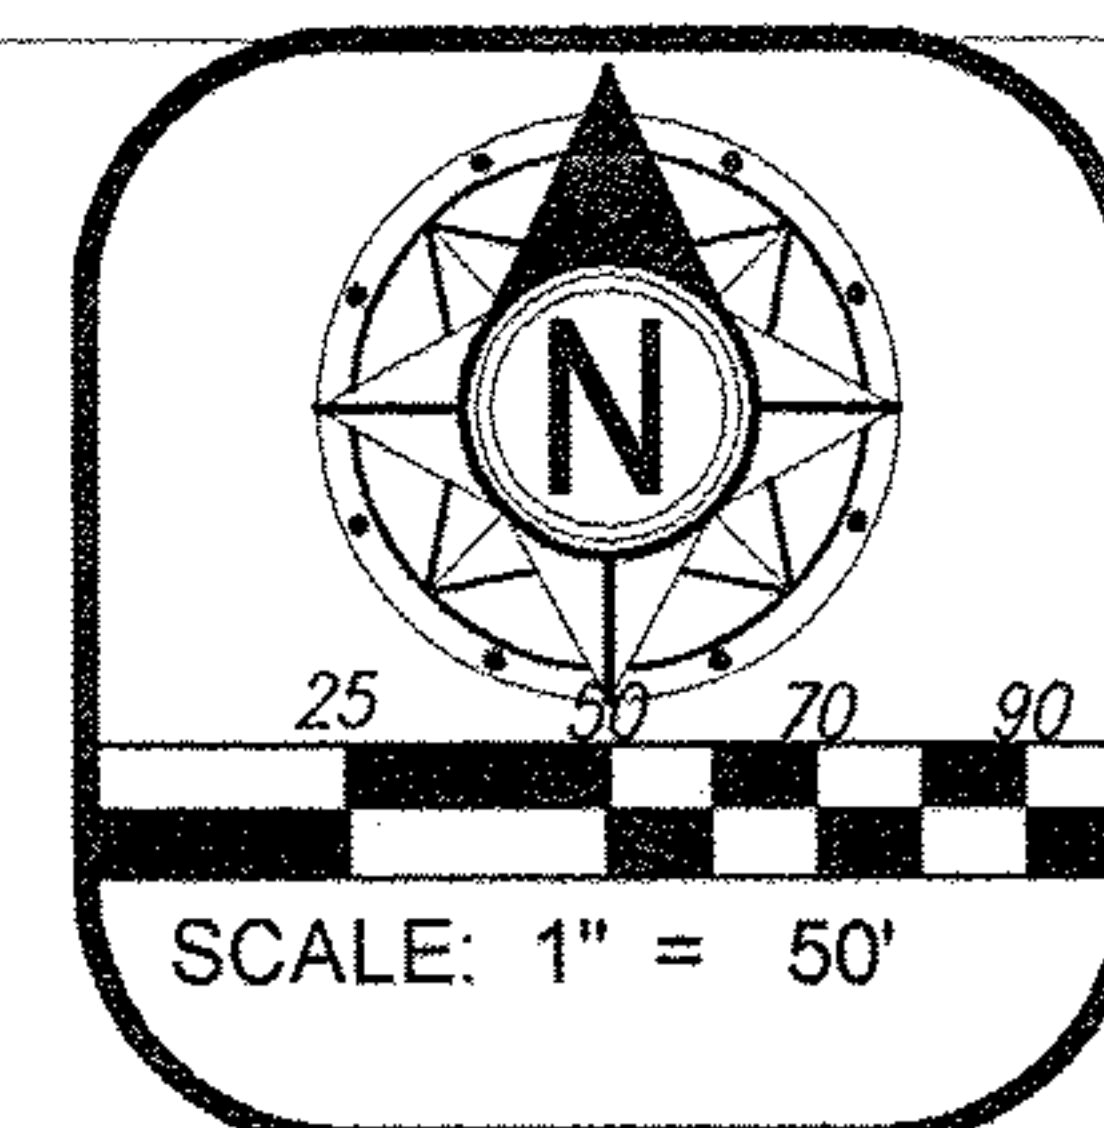

SITUATED IN THE CITY OF AVON LAKE, COUNTY OF LORAIN AND STATE OF OHIO AND KNOWN AS BEING PART OF ORIGINAL AVON TOWNSHIP SECTION NO. 6

NOTARY:  
STATE OF OHIO )ss  
COUNTY OF ~~CUYAHOGA~~ <sup>LORAIN</sup>  
BEFORE ME, A NOTARY PUBLIC IN AND FOR SAID COUNTY AND STATE, PERSONALLY APPEARED THE ABOVE NAMED ~~Carol M. Miller~~ <sup>Carol M. Miller Trustee</sup> WHO ACKNOWLEDGED THAT THEY DID SIGN THE FOREGOING INSTRUMENT AND THAT IT WAS THEIR FREE ACT AND DEED.


OWNER'S ACCEPTANCE

WE, THE UNDERSIGNED OWNERS OF THE LAND SHOWN HEREON, DO HEREBY ACCEPT THIS LOT CONSOLIDATION

*Carol M. Miller Trustee*

IN WITNESS THEREOF, I HAVE HERETO SET MY HAND AND OFFICIAL SEAL AT ~~Avon Lake~~ <sup>Avon Lake</sup>, OHIO THIS 17 DAY OF July, 2012.

*July K. E. Jordan*  
NOTARY PUBLIC  
2/18/13  
MY COMMISSION EXPIRES

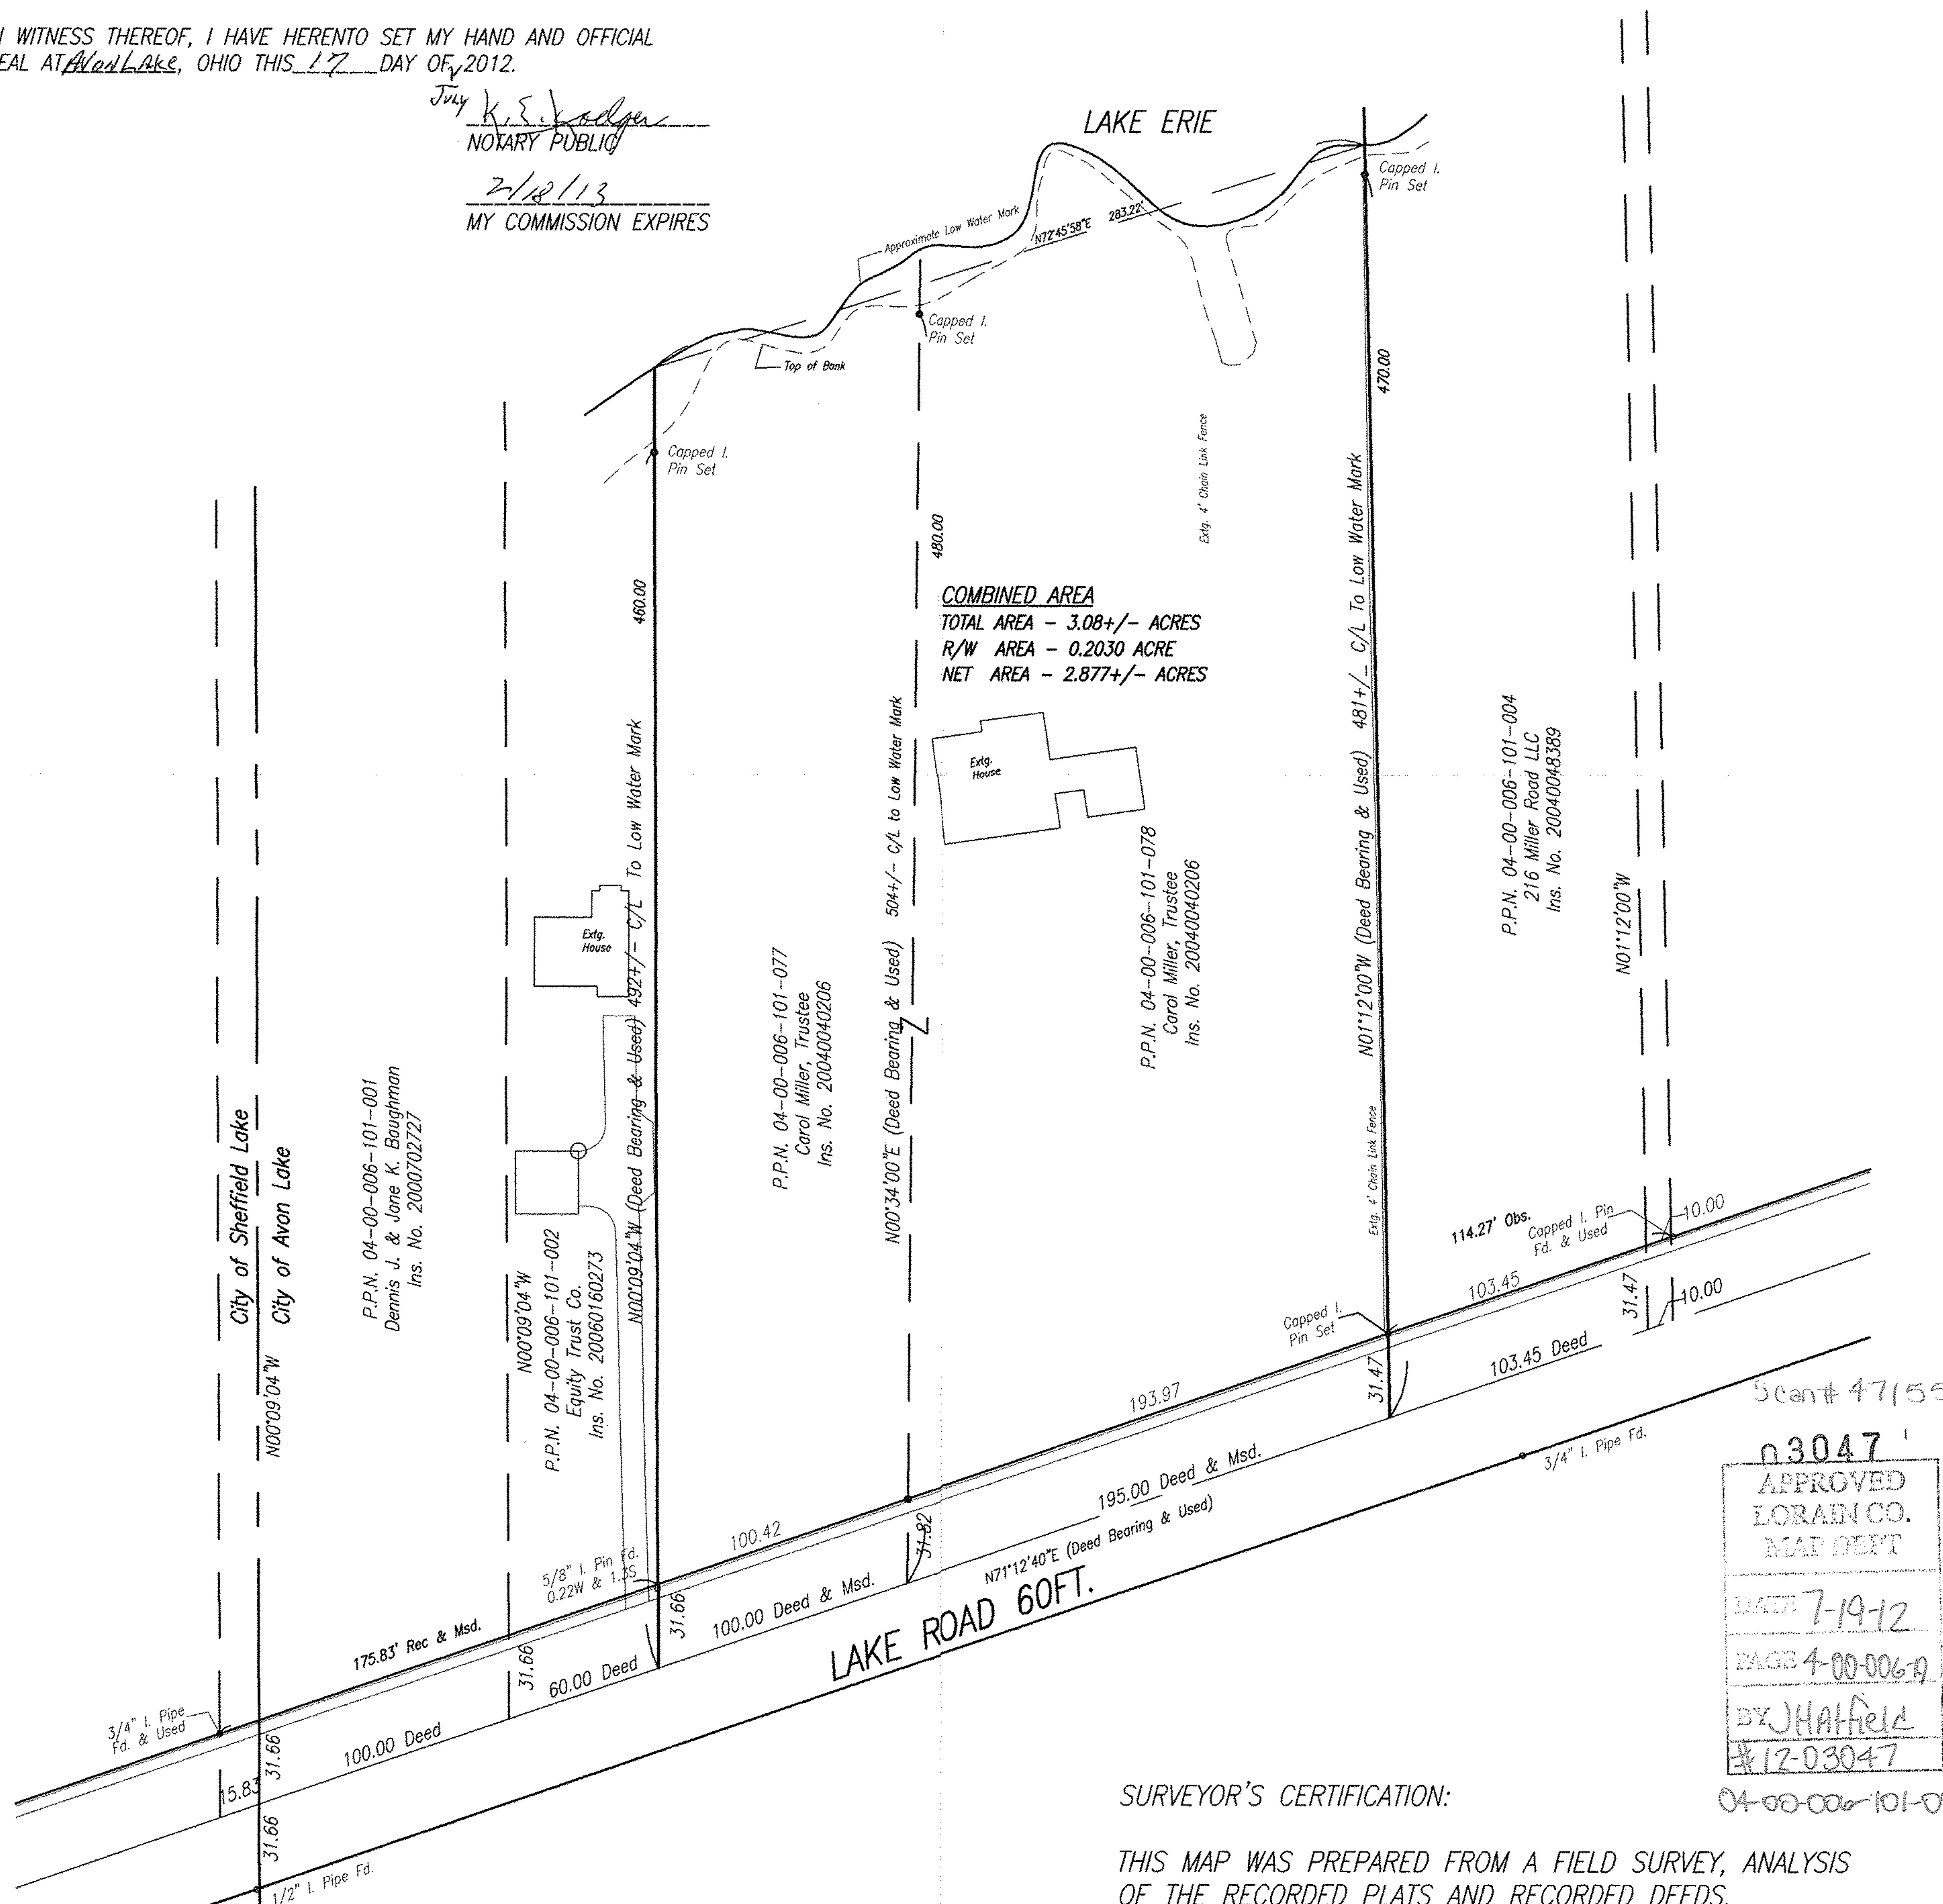

COMBINED AREA  
TOTAL AREA - 3.08+/- ACRES  
R/W AREA - 0.2030 ACRE  
NET AREA - 2.877+/- ACRES

Scan# 47155  
03047  
APPROVED  
LORAIN CO.  
MAP DEPT  
DATE 7-19-12  
PAGE 4-00-0067  
BY J. Hatfield  
#12-03047

APPROVALS:

THIS LOT ASSEMBLY IS APPROVED BY THE CITY AVON LAKE, OHIO, THIS 18 DAY OF July, 2012.

*Michael R. Paul*

SURVEYOR'S CERTIFICATION:

THIS MAP WAS PREPARED FROM A FIELD SURVEY, ANALYSIS OF THE RECORDED PLATS AND RECORDED DEEDS. BEARINGS ARE TO AN ASSUMED MERIDIAN AND ARE USED TO INDICATE ANGLES ONLY. DISTANCES ARE EXPRESSED IN FEET AND DECIMAL PARTS THEREOF.

*James A. Resar*  
JAMES A. RESAR, P.E., P.S.  
OHIO REGISTERED SURVEYOR NO. 6361

