


# SITE ENGINEERING, INC.

7453 EAST MAIN STREET  
REYNOLDSBURG, OHIO 43068  
PHONE: (614) 759-9900

FILE #3672  
DATE: APR 12

SCALE: 1"=400'

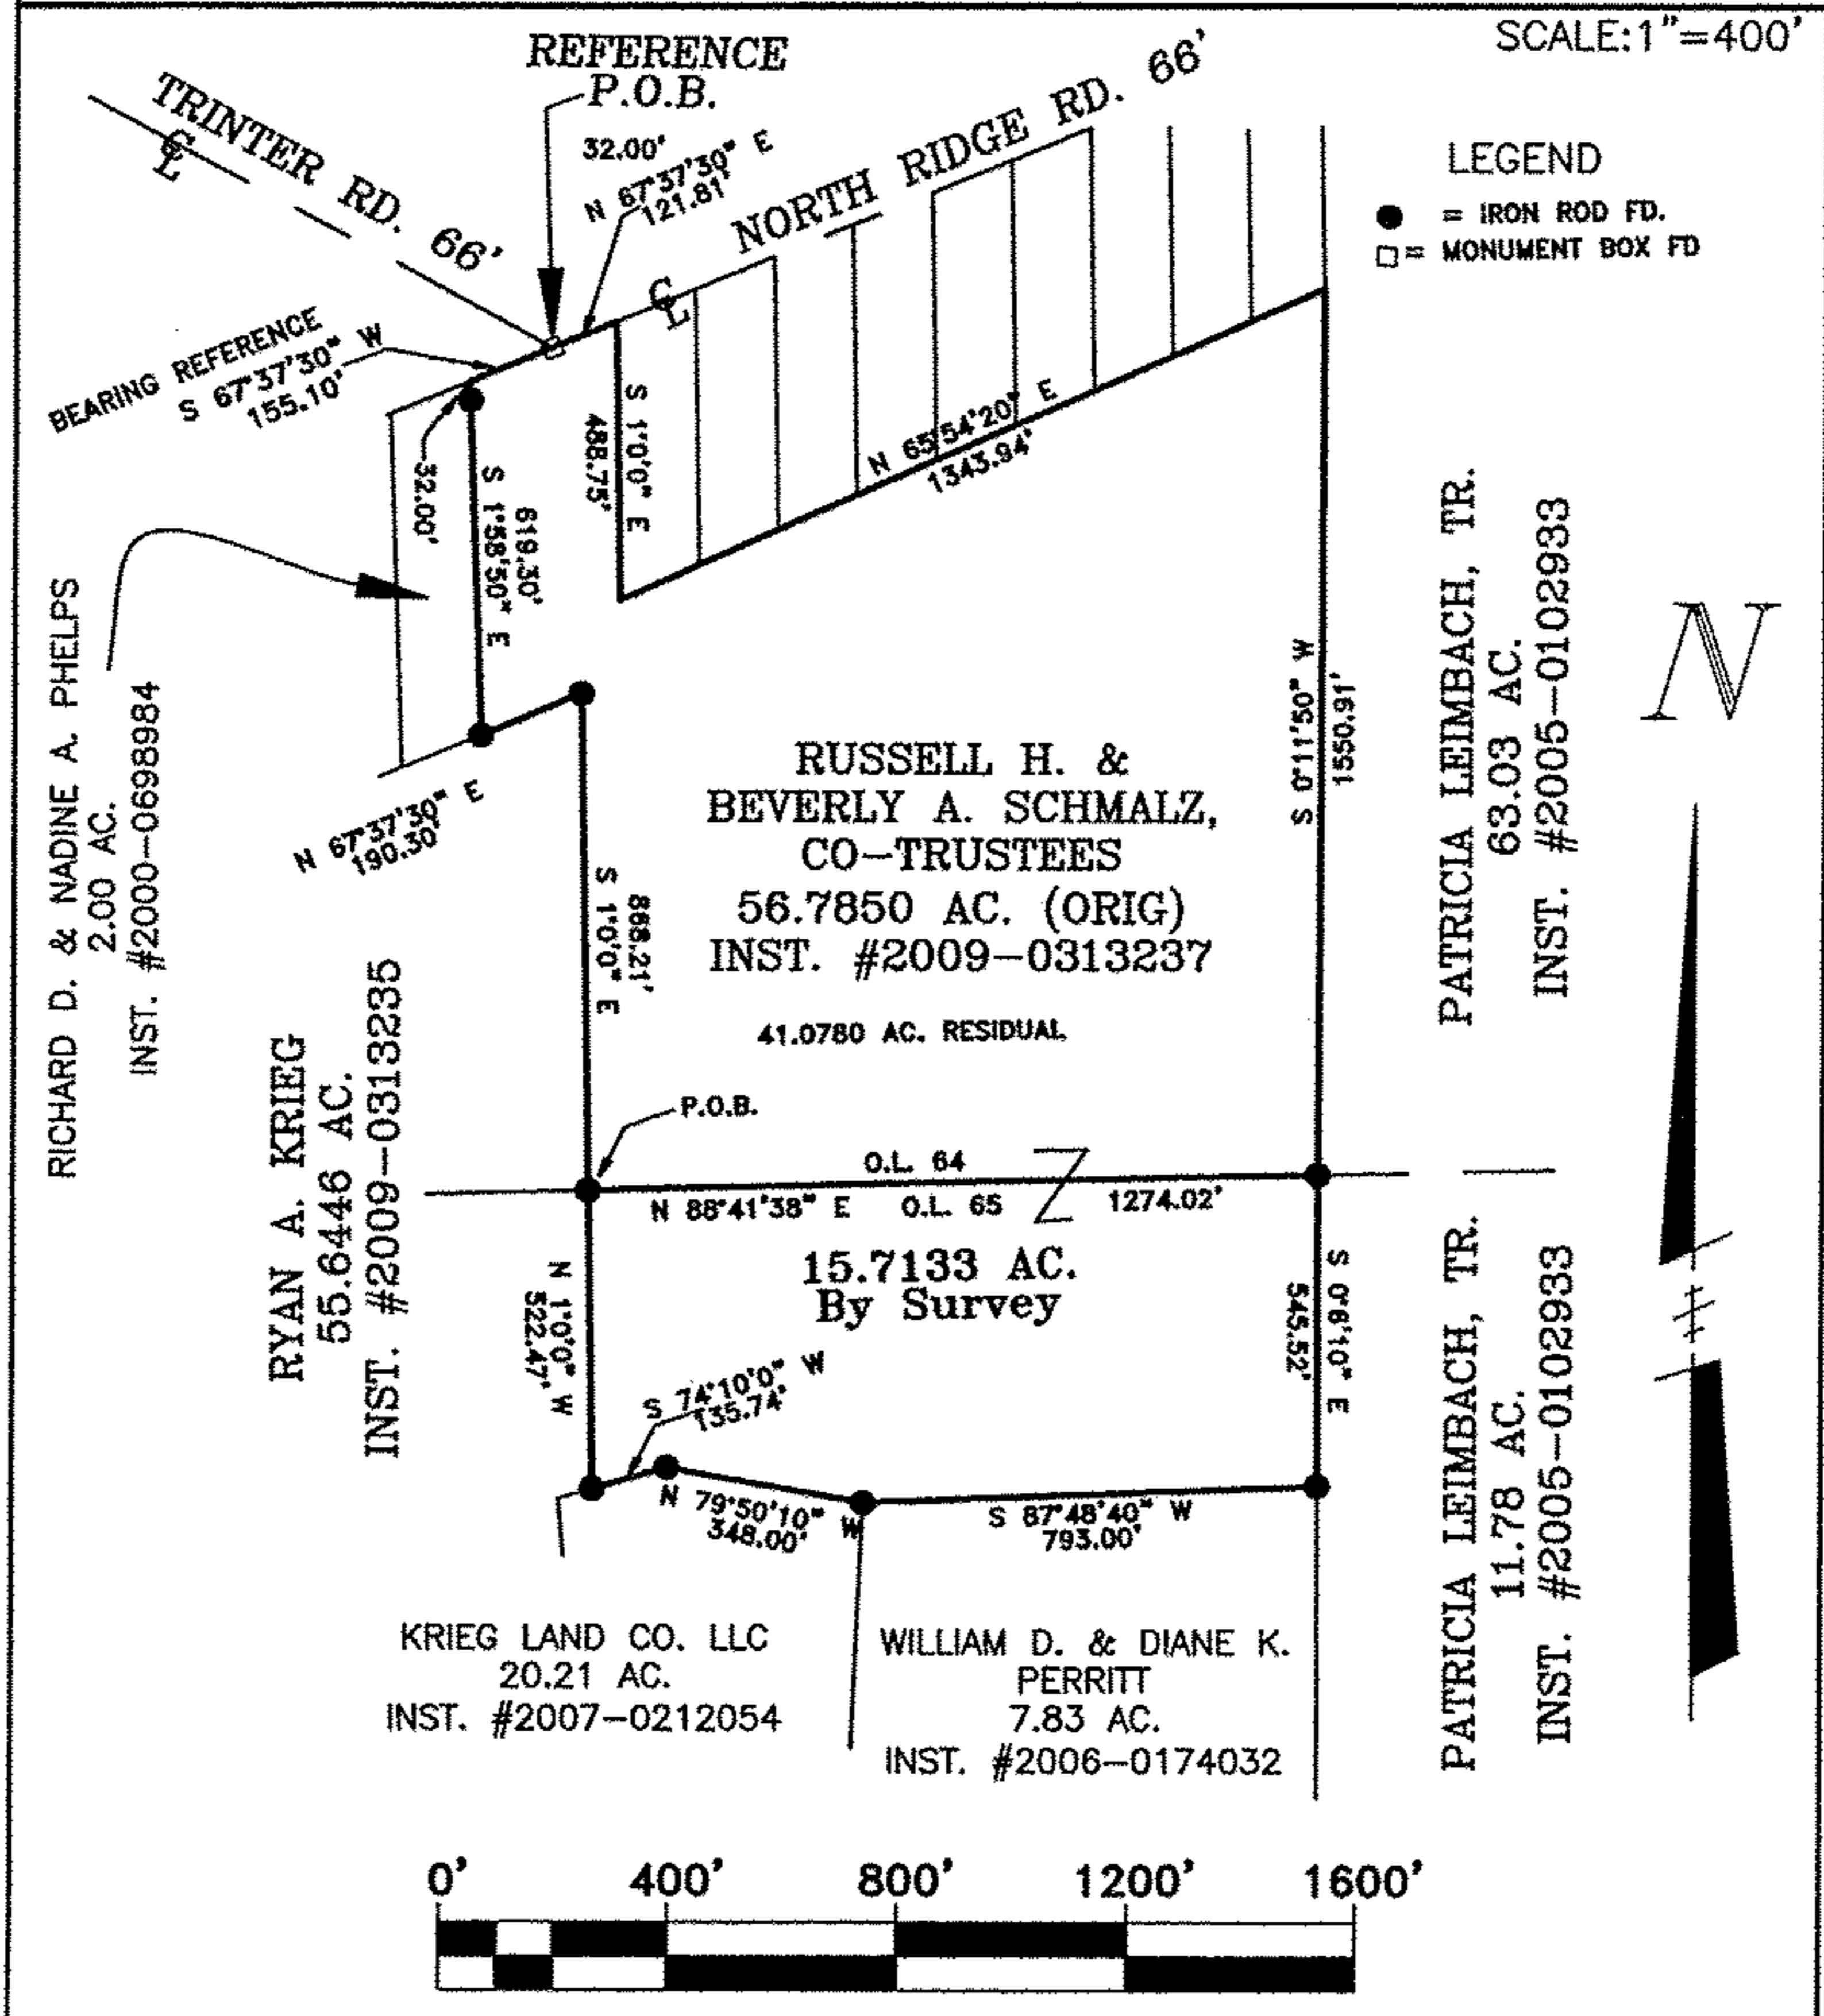

Situated in the State of Ohio, County of Lorain, Township of Brownhelm and being all of that part of Original Brownhelm Township Lot No. 65 contained in that 56.7850 acre tract described in a deed to RUSSELL H. SCHMALZ AND BEVERLY A. SCHMALZ, AS CO-TRUSTEES UNDER THE SCHMALZ FAMILY TRUST, DATED FEBRUARY 21, 2003 of record in Instrument No. 2009-0313237, in the Recorder's Office, Lorain County, Ohio.

SITE ENGINEERING, INC.

By Mark A. Hazel 4-6-12  
Mark A. Hazel  
Professional Surveyor No. 7039



03033	APPROVED LORAIN CO. MAP DEPT
DATE	6-6-12
PAGE	1-I
BY J Hatfield	
#12-03033	

Scan # 47183

01-00-065-000-031