


this legal

...situated in the Township of Henrietta, County of Lorain and State of Ohio:

Being known as a part of Original Lot 25 of the Gore Strip in Henrietta Township, being bounded and described as follows;

Beginning at a point in the centerline of the Elyria-Milan Road (Ohio Route 113) at a point being North 80°43' East, a distance of 171.20 feet from its intersection with the westerly line of Lorain County. Thence North 80°43' East along the centerline of the Elyria-Milan Road, a distance of 300.00 feet to a point. Thence South 2°45' East in a line parallel to the westerly line of Lorain County, a distance of 636.36 feet to a point. Thence South 80°43' West in a line parallel to the centerline of the Elyria-Milan Road, a distance of 471.20 feet to the westerly line of Lorain County. Thence North 2°45' West along said westerly line, a distance of 178.25 feet to a point. Thence North 80°43' East, a distance of 171.20 feet to a point. Thence North 2°45' West in a line parallel to the westerly line of Lorain County, a distance of 458.11 feet to the place of beginning, embracing 5.05 acres of land, but being subject to all legal highways.

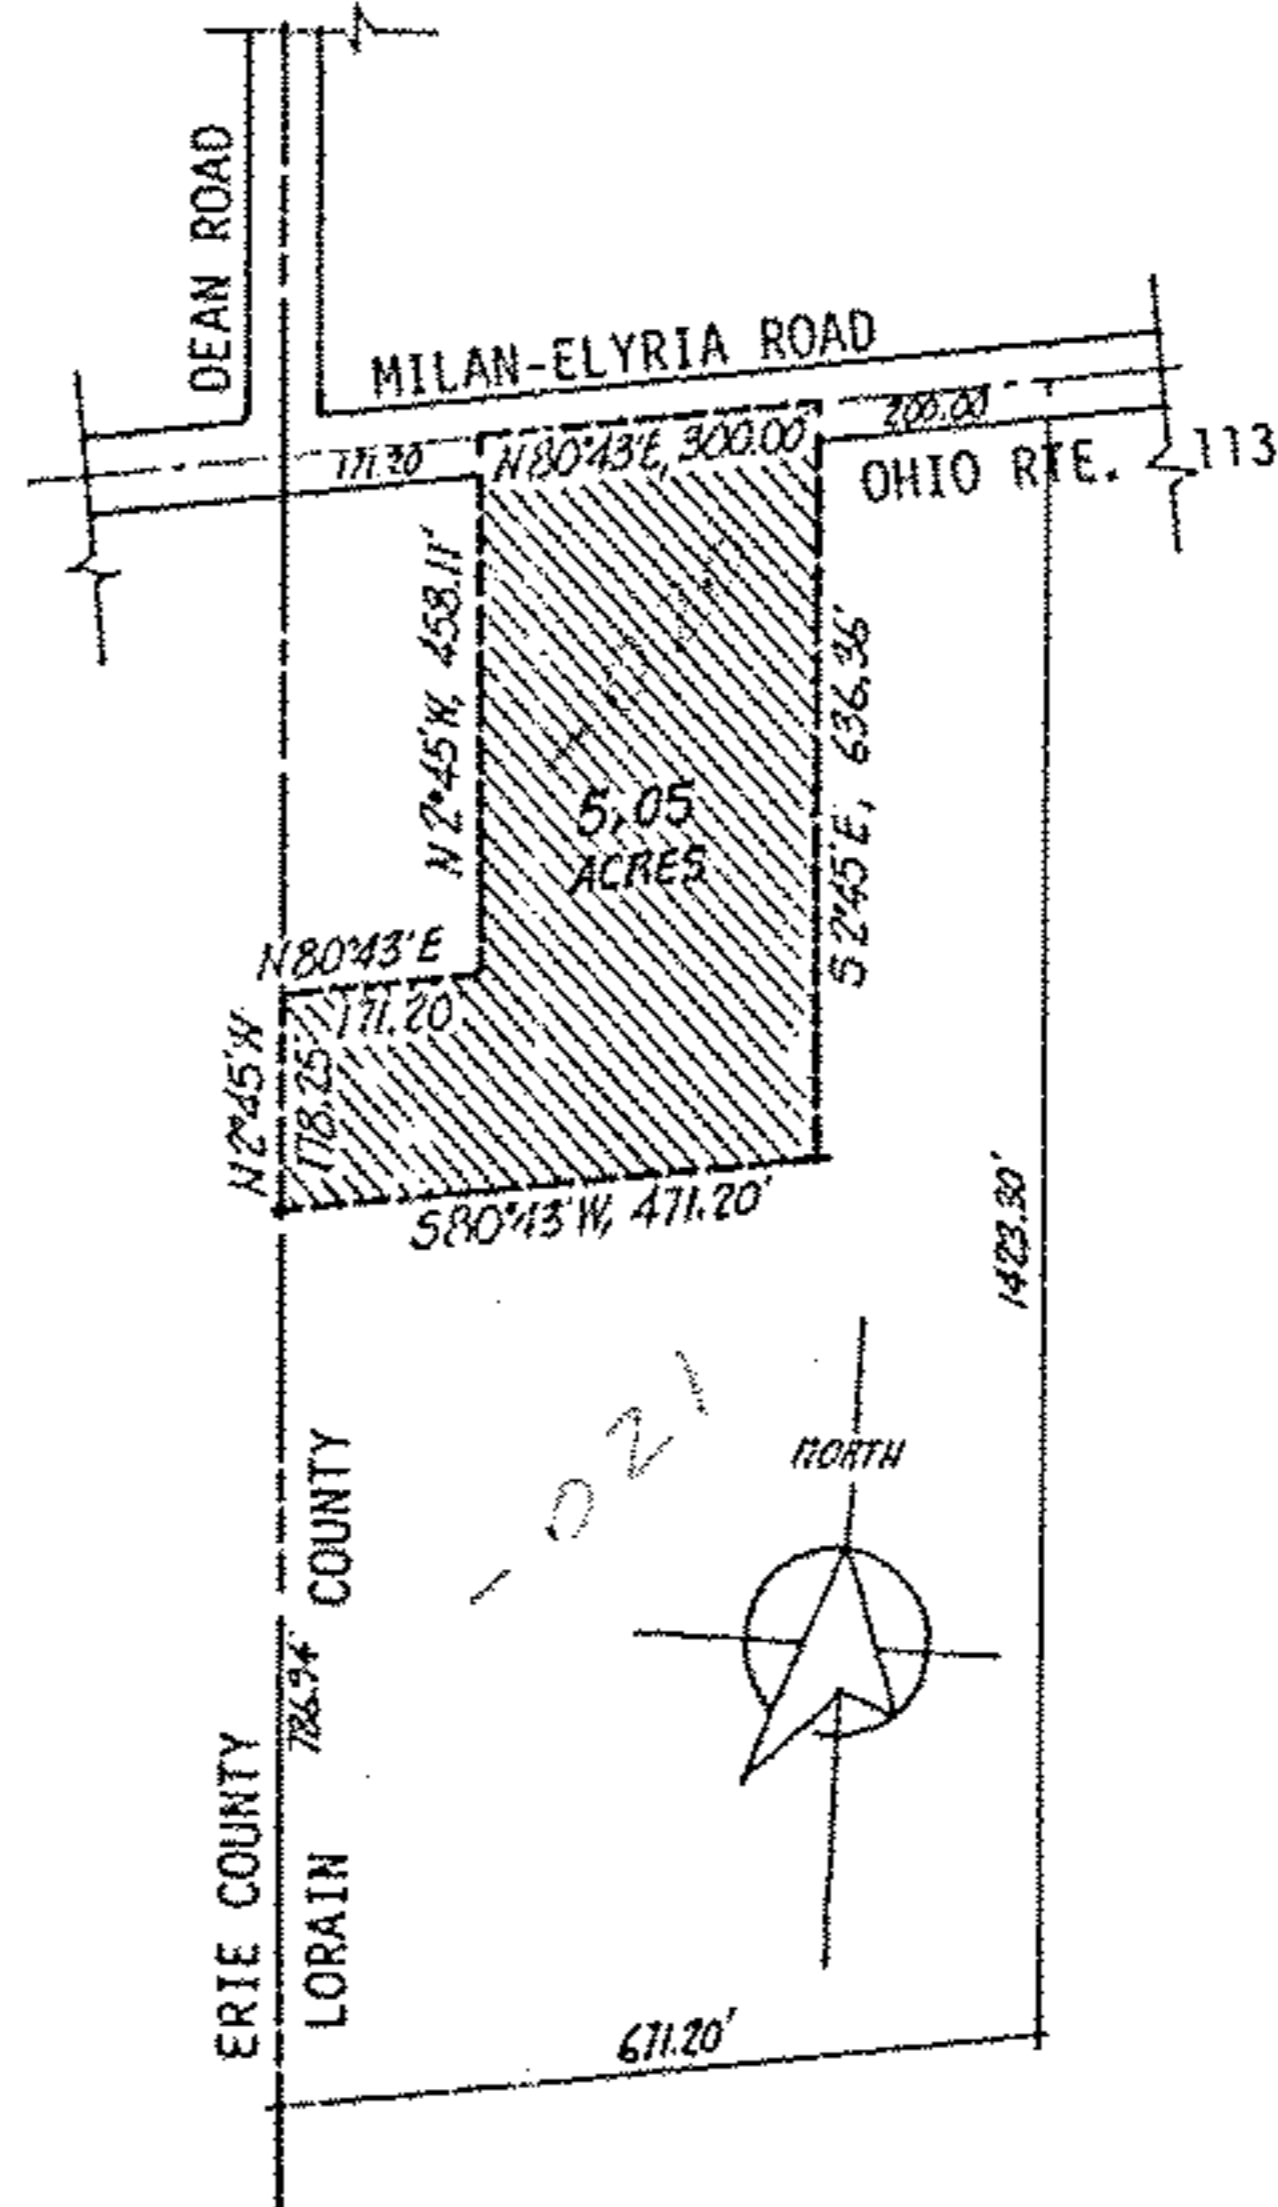

08-20-025-000
SCAN # 47195

17043

8-10