

Map of Part of Vermilion on The Lake Sub. No. 2 City of Vermilion, County of Lorain  
 being part of Original Brownhelm Twp. O.L. 2 and 3 as on recorded Plat Vol. 10  
 Page 20 Lorain Co. Plats. Scale 1" = 100'  
 Feb. 22, 1985 from map records by Arnold F. Koepf Reg. Surveyor No. 4306

Map revised April 24, 1985

LIBERTY AVE

#16272


APPROVED  
 LORAIN CO.  
 MAP DEPT.

DATE 7-11-85

PAGE 1-00-003 C

BY T. McManis

VOID

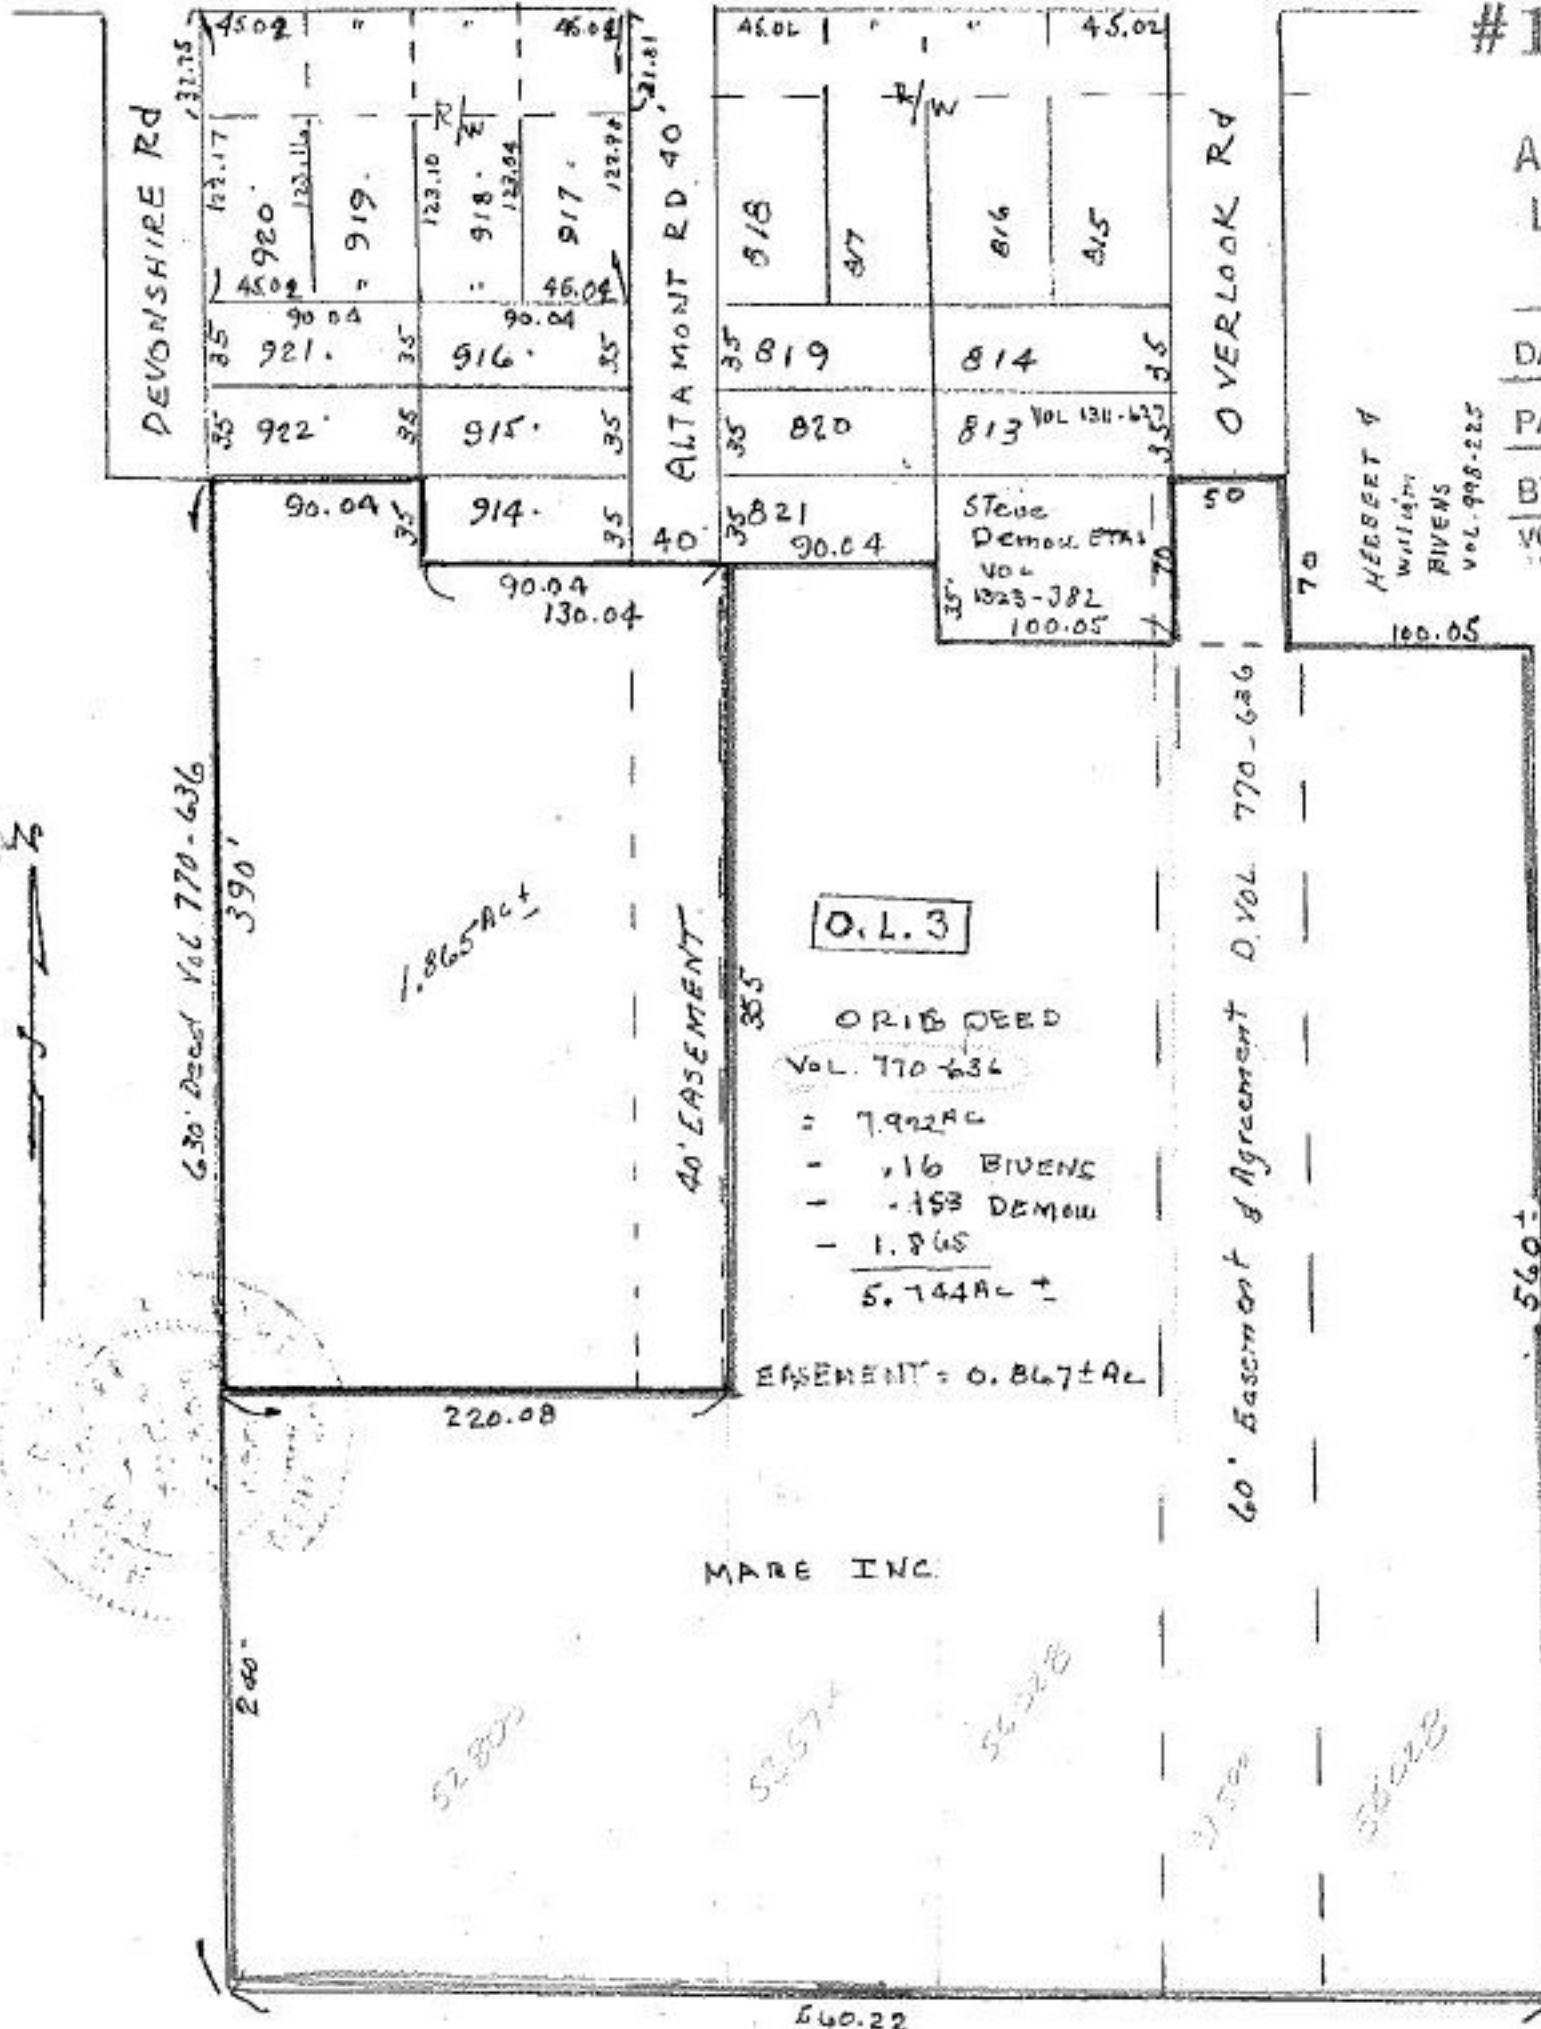

HERBERT A  
 WILLIAMS  
 RIVENS  
 VOL. 998-225

01-00-003-139-015  
 01-00-003-C

SCAN#47219