


08-14-002-000-025

#13879

Map of Part of Lot 2 Tract 14 Henrietta Twp.  
Scale 1" = 400' May 1972

SCAN# 47231

By Arnold E. Koopp Registered Surveyor

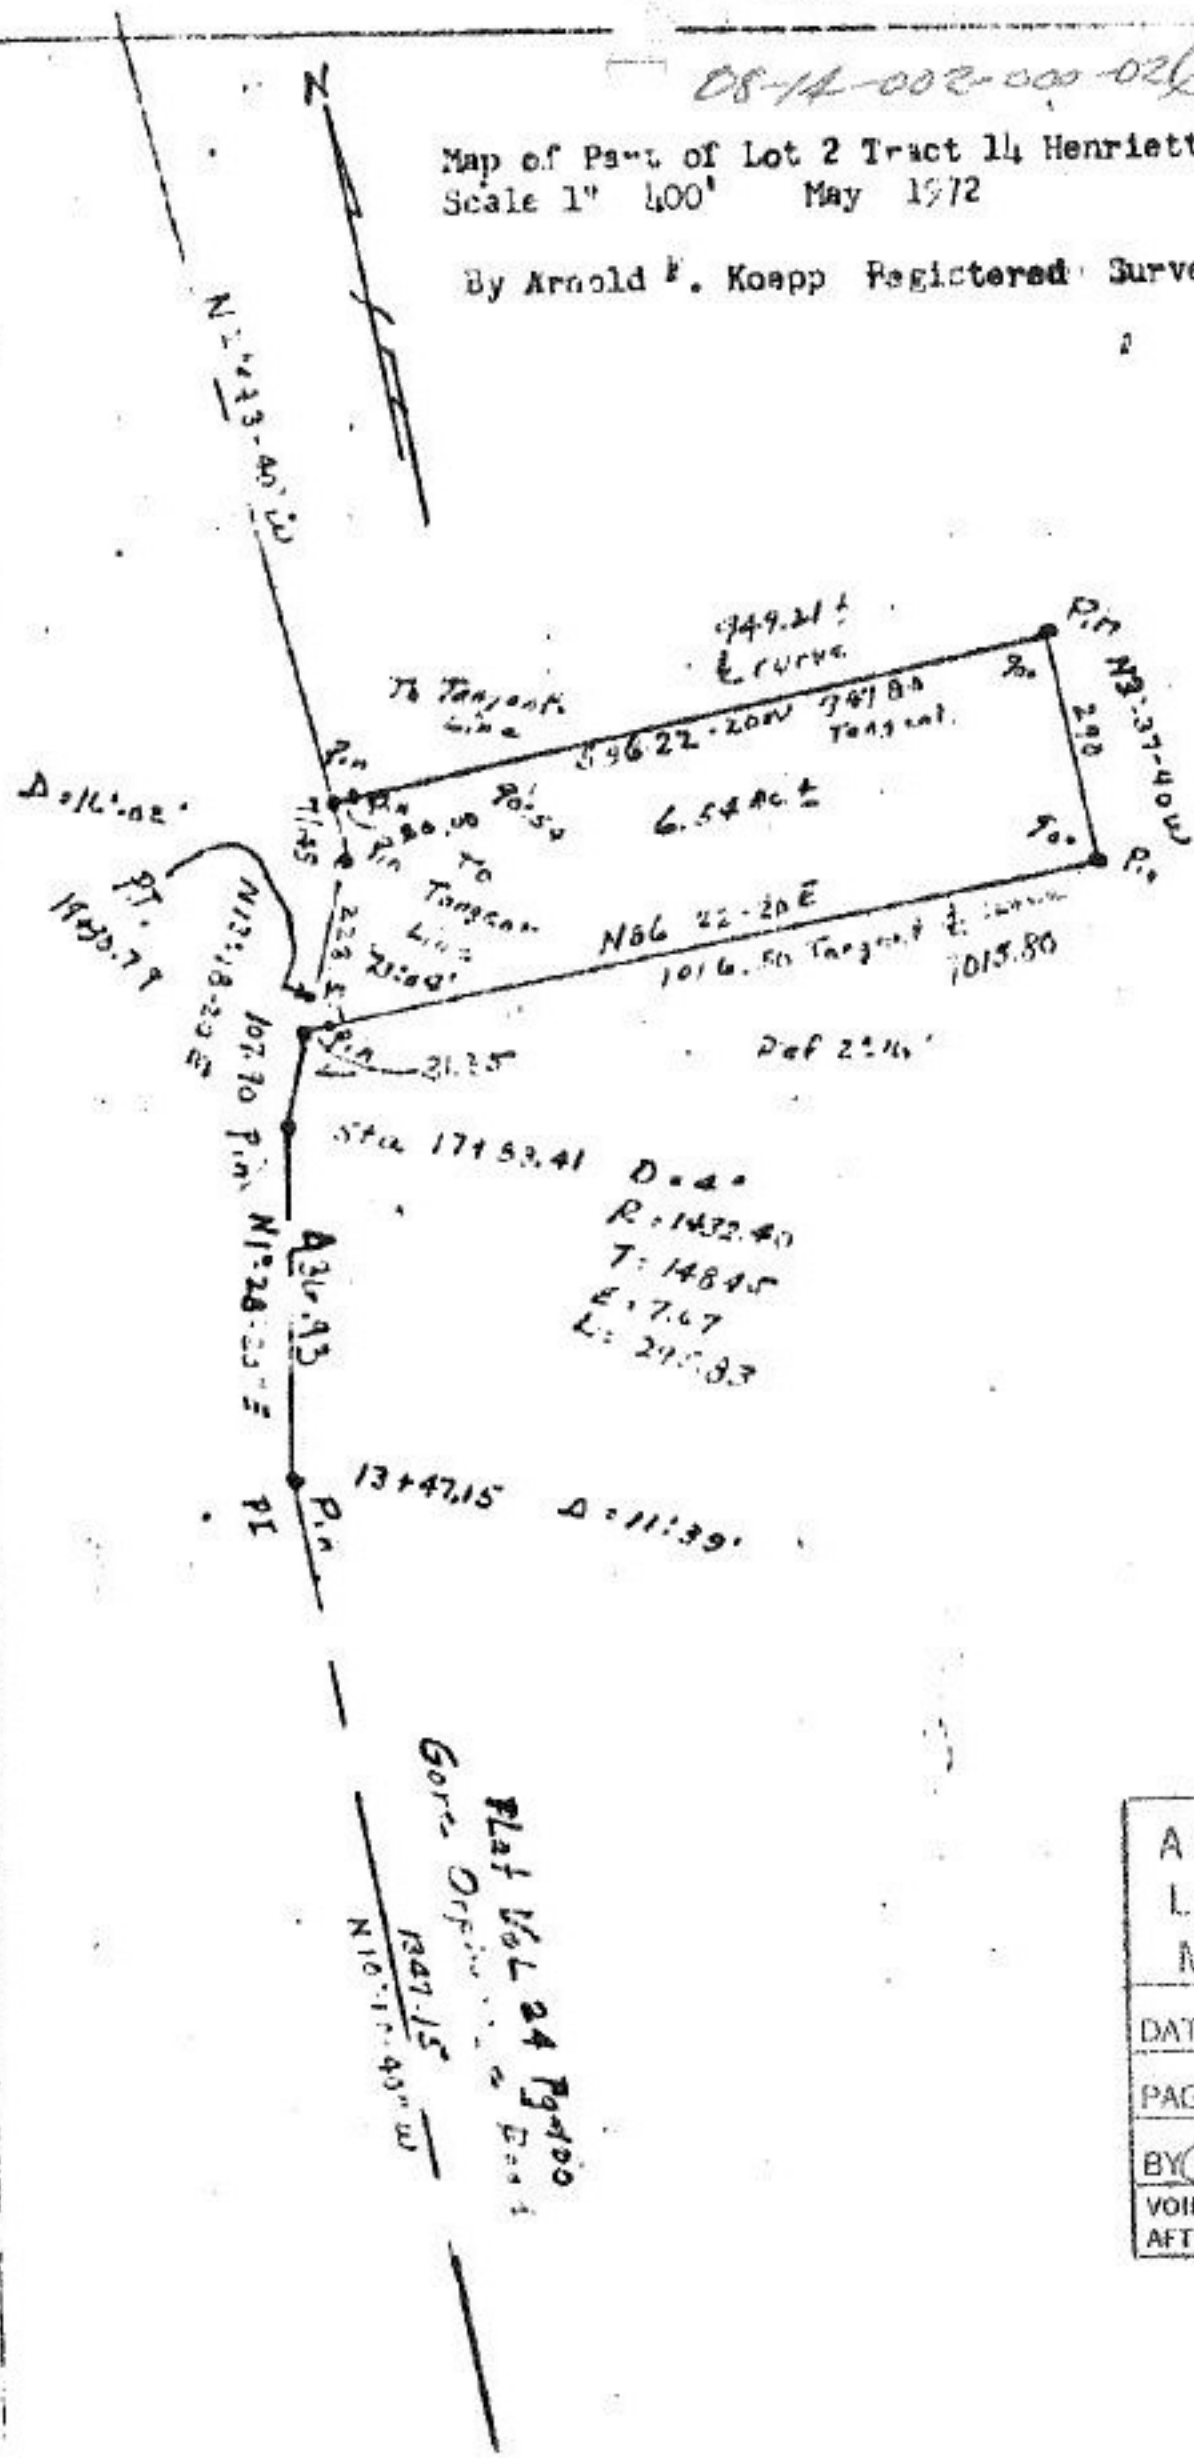

Plat Vol 24 Page 100  
 Govt. Ordinance  
 1247.15  
 N 10° 11' 45" W

APPROVED LORAIN CO. MAP DEPT.	
DATE	10-21-80
PAGE	8-A
BY	C. Koopp
VOID AFTER	13879