


PLAN "C" R-133
 PLAN RENEWAL

PREPARED BY:
 CITY OF LORAIN
 DEPT. OF ENGINEERING

PARCEL NUMBER PART OF BLOCK 4


TITLE LAND DISPOSITION AREA 0.3759 ACRE

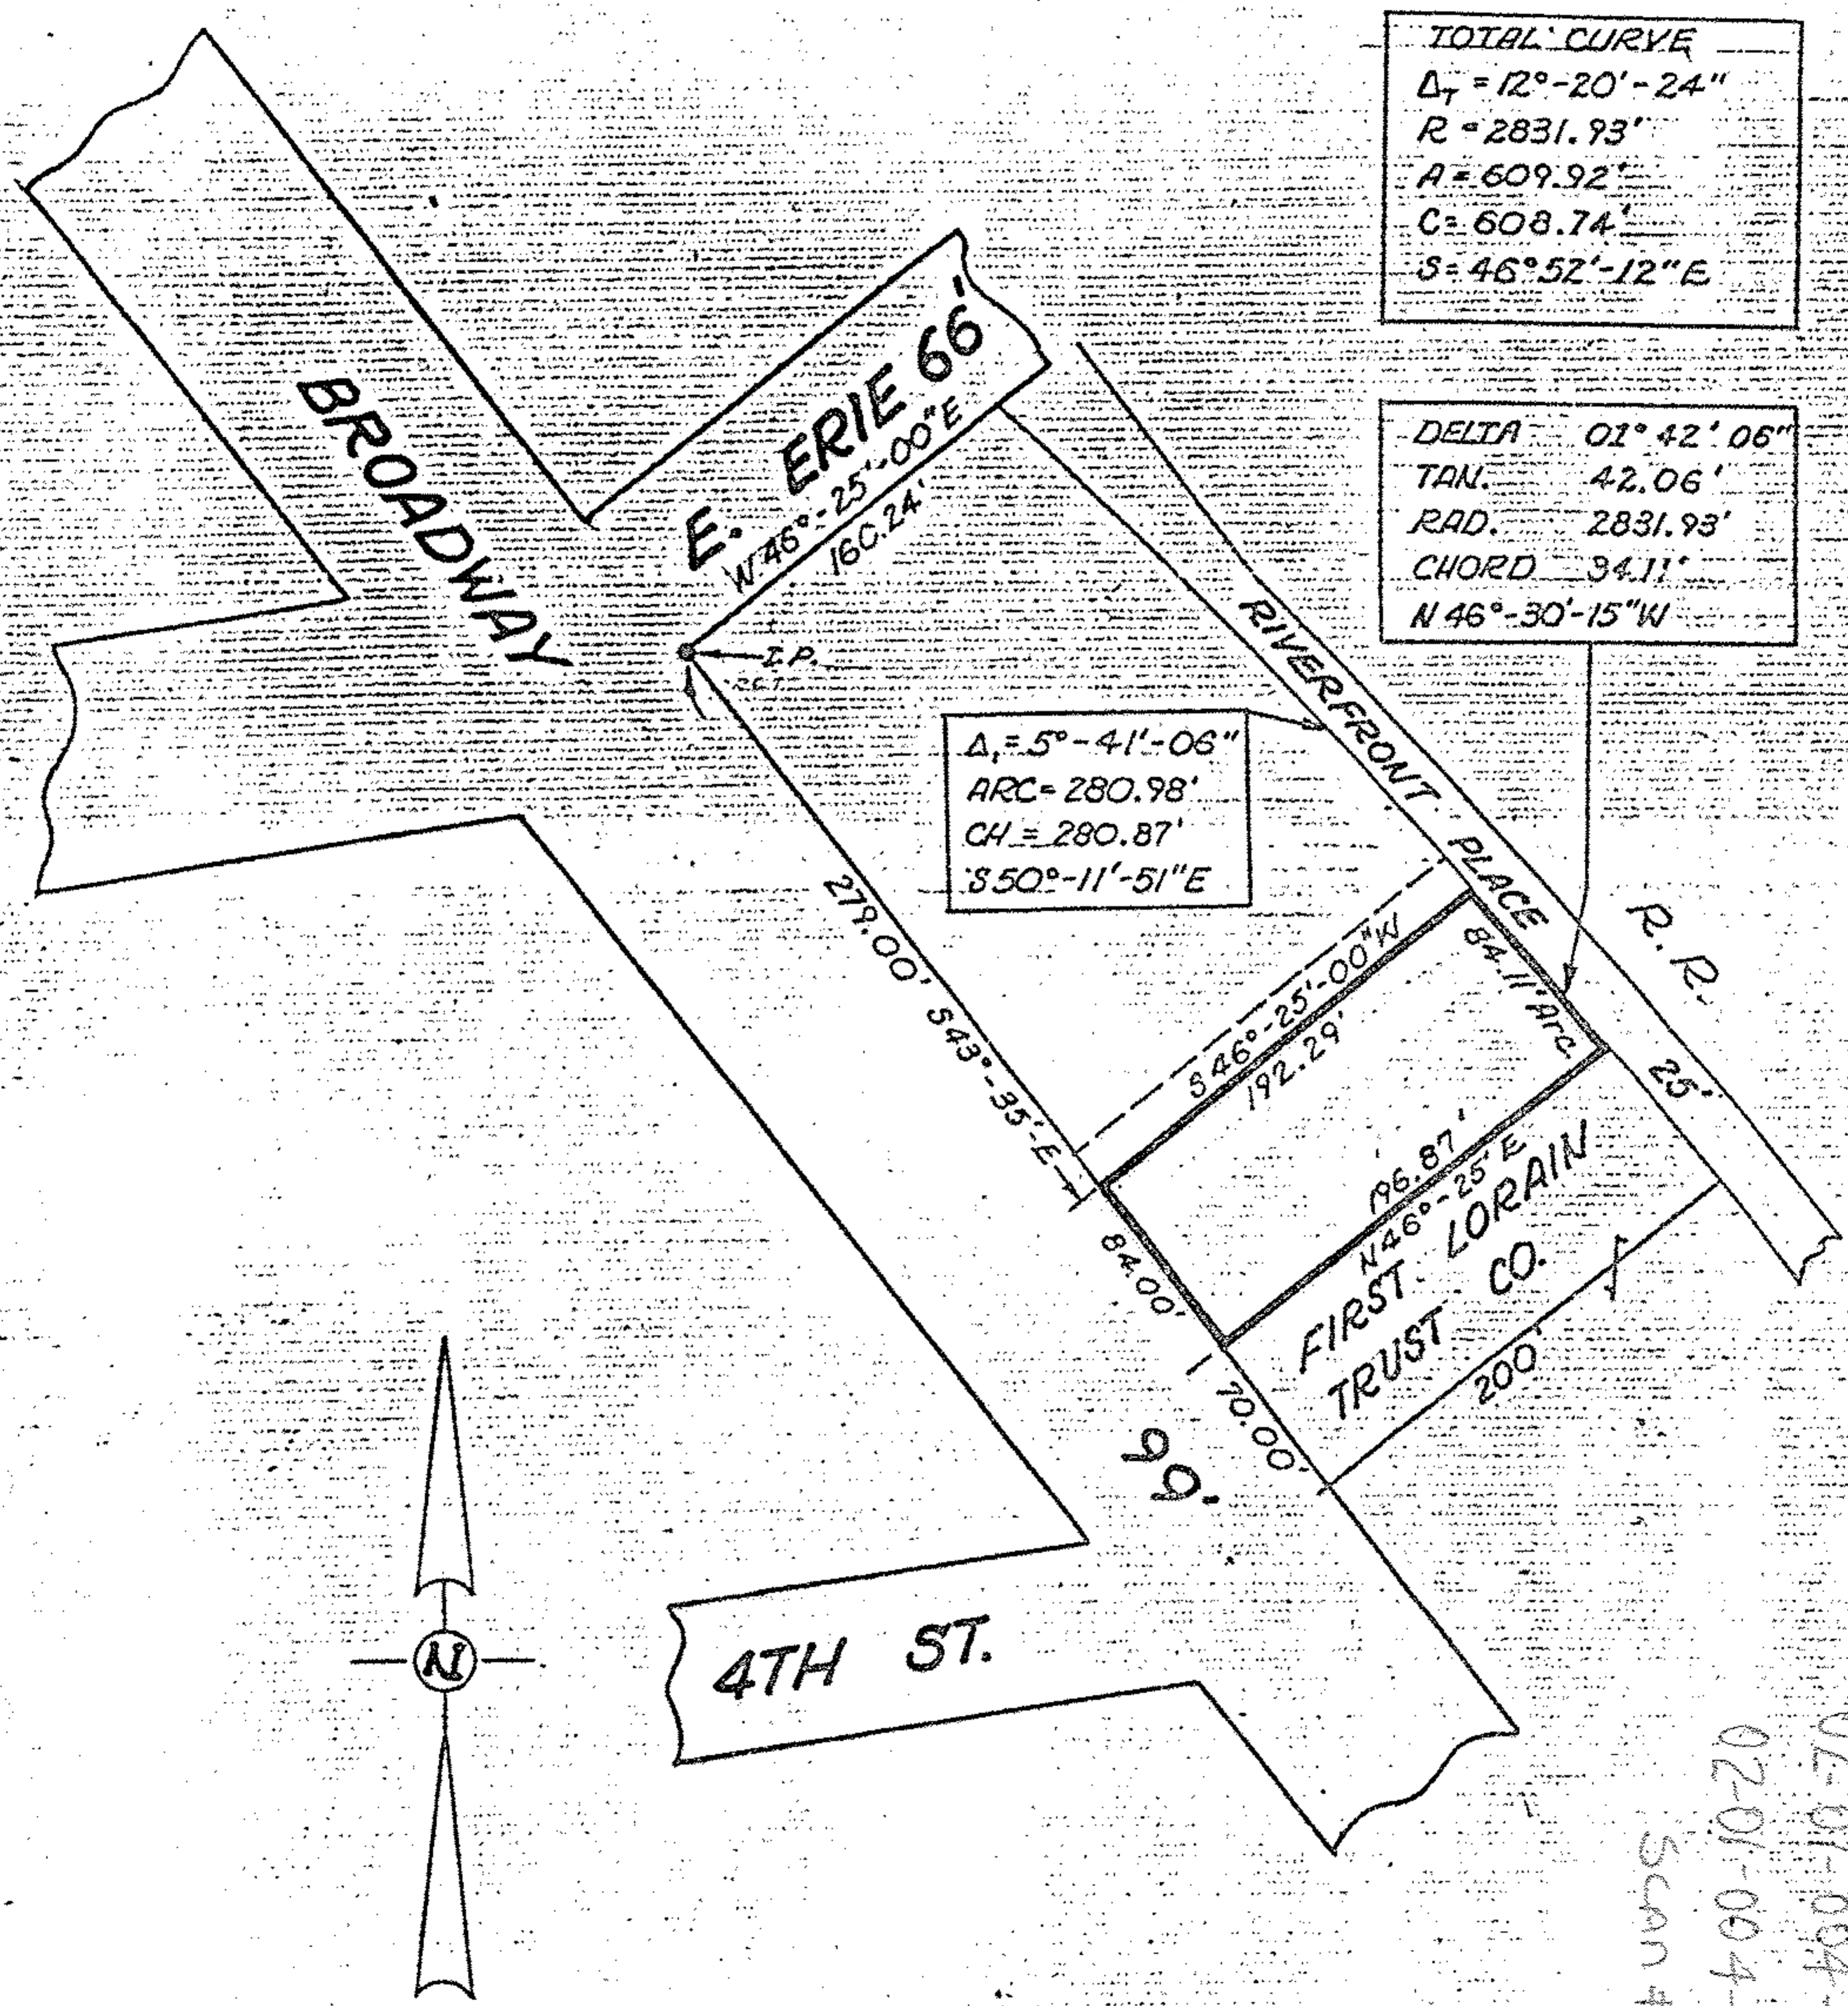

TOTAL CURVE
 $\Delta_T = 12^\circ - 20' - 24''$
 $R = 2831.93'$
 $A = 609.92'$
 $C = 608.74'$
 $S = 46^\circ - 52' - 12'' E$

DELTA $01^\circ - 42' - 06''$
 TAN. $42.06'$
 RAD. $2831.93'$
 CHORD $34.11'$
 $N 46^\circ - 30' - 15'' W$

$\Delta_1 = 5^\circ - 41' - 06''$
 ARC = $280.98'$
 CH = $280.87'$
 $S 50^\circ - 11' - 51'' E$

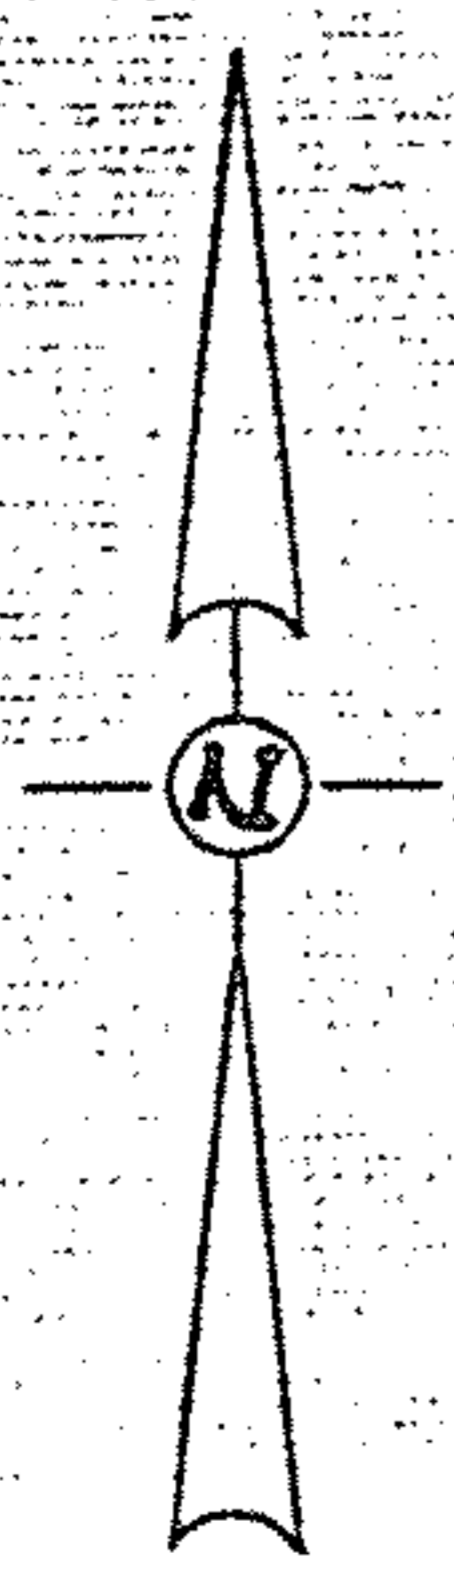

SCALE 1" = 100'

F11-537
 766.1
 3149

02-01-094-101
 02-01-004-A
 Scan # 47243