


THOMAS SIMON & ASSOCIATES, INC.
PROFESSIONAL LAND SURVEYORS

150 SOUTH OLIVE STREET
ELYRIA, OHIO 44035

(440) 327-2925
FAX 327-2964

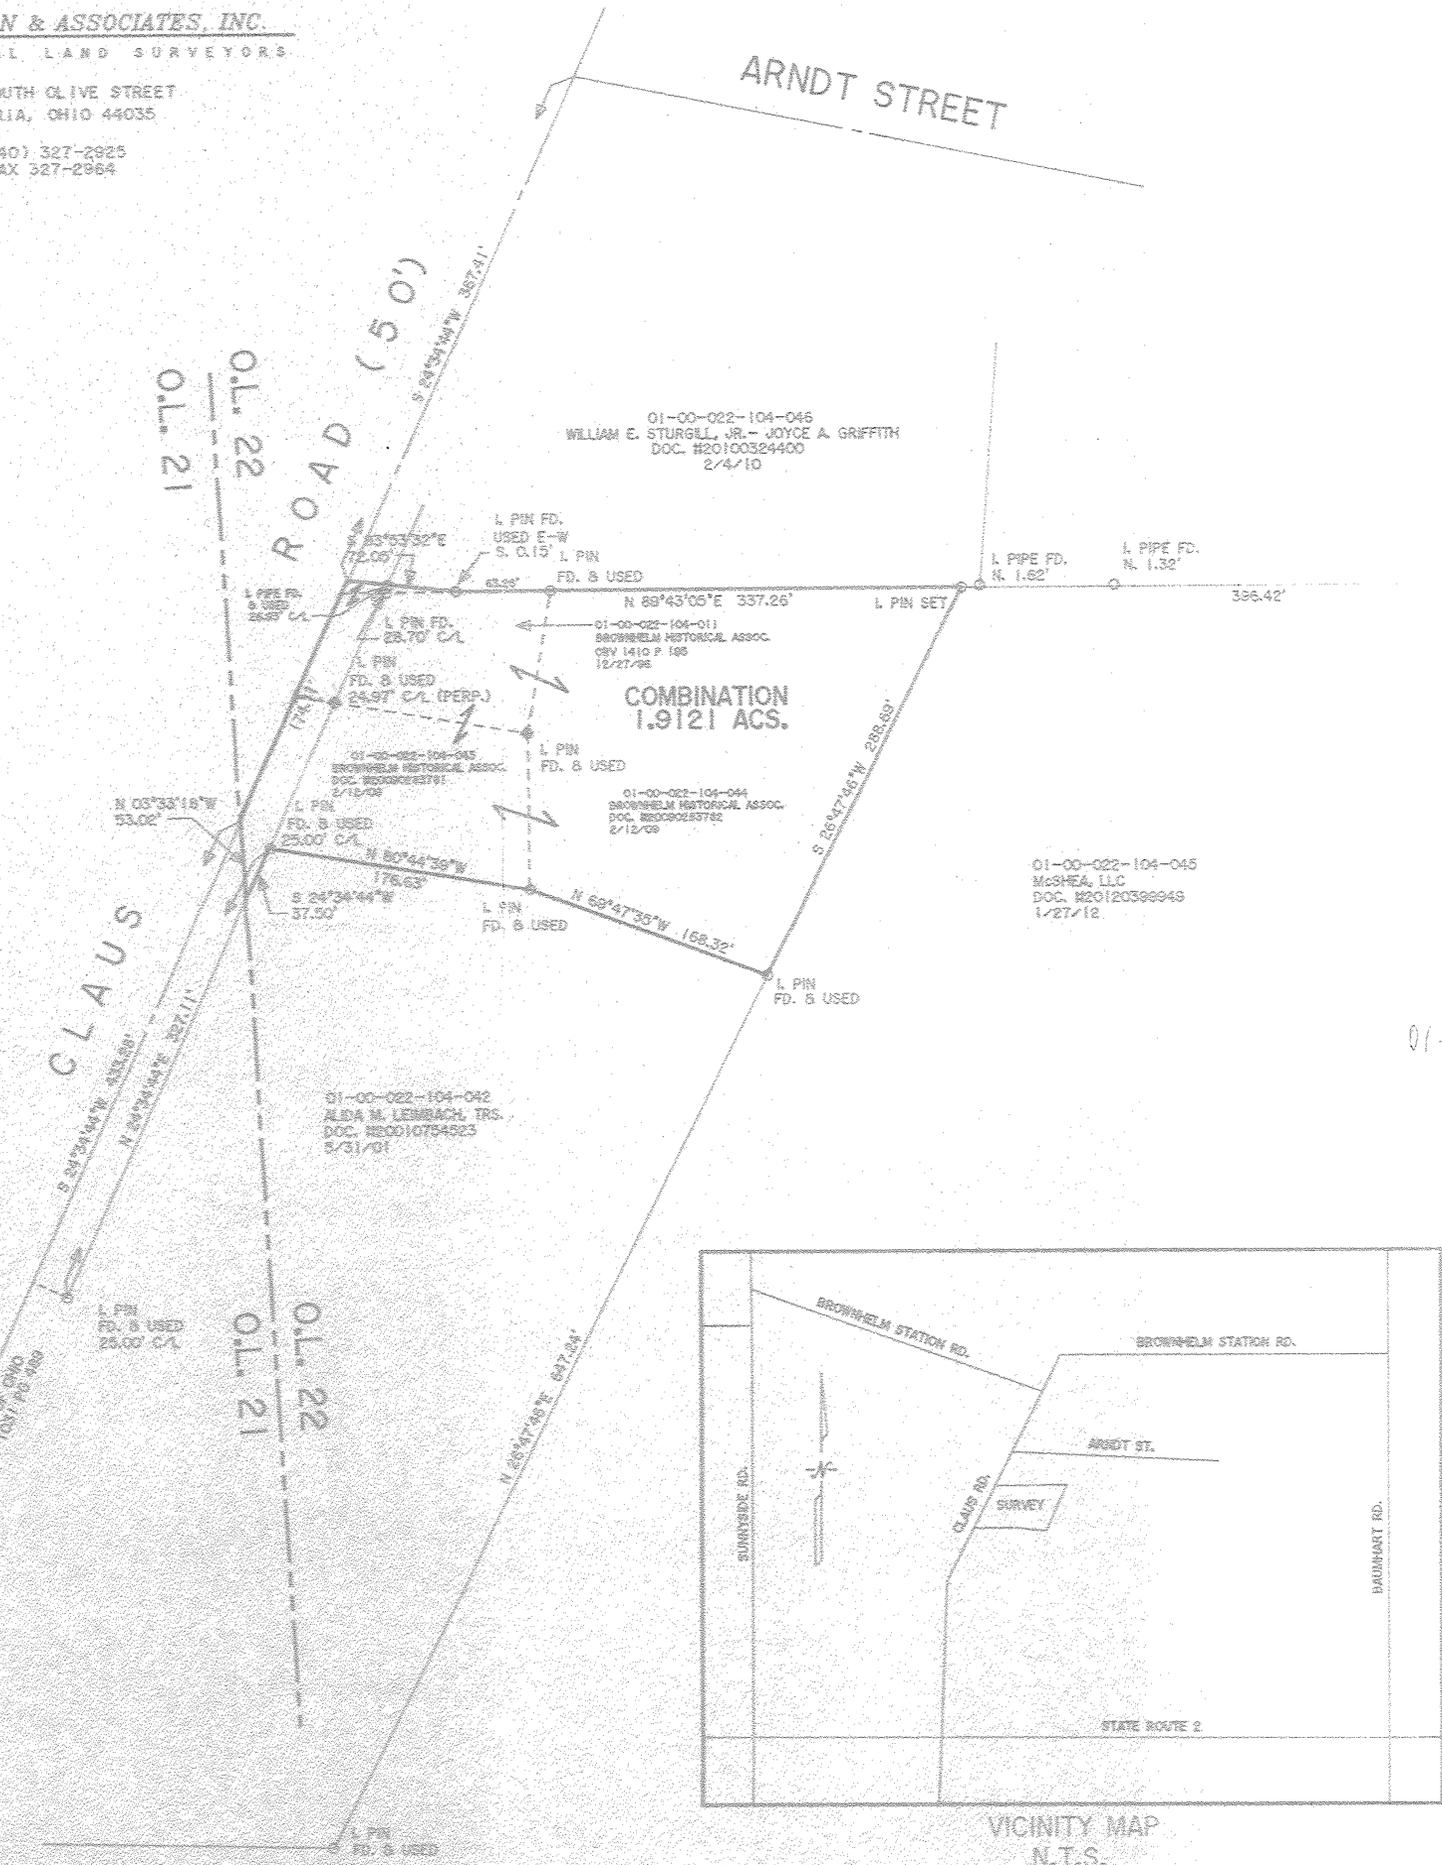

BASIS OF BEARINGS IS THE CENTERLINE OF CLAUD ROAD (NORTH 24°34'44" EAST). IRON PINS SET ARE 5/8" DIAMETER, 30" LONG WITH PLASTIC CAPS "T. SIMON, S-7775".

DIMENSIONS SHOWN ON THIS PLAT ARE EXPRESSED IN FEET AND DECIMAL PARTS THEREOF, ALL BEARINGS ARE TO AN ASSUMED MERIDIAN AND ARE USED TO INDICATE ANGLES ONLY. PERMANENT MONUMENTS WERE FOUND OR SET AT ALL POINTS INDICATED HEREON, ALL OF WHICH I CERTIFY TO BE CORRECT.




Thomas A. Simon
THOMAS A. SIMON
REG. PROFESSIONAL SURVEYOR
NO. S-7775

01-00-022-104-047

03062
APPROVED
LORAIN CO.
MAP DEPT
DATE 8-29-12
PAGE 1-00-022-A
BY JHALGER
#12-03062

Scan #47251

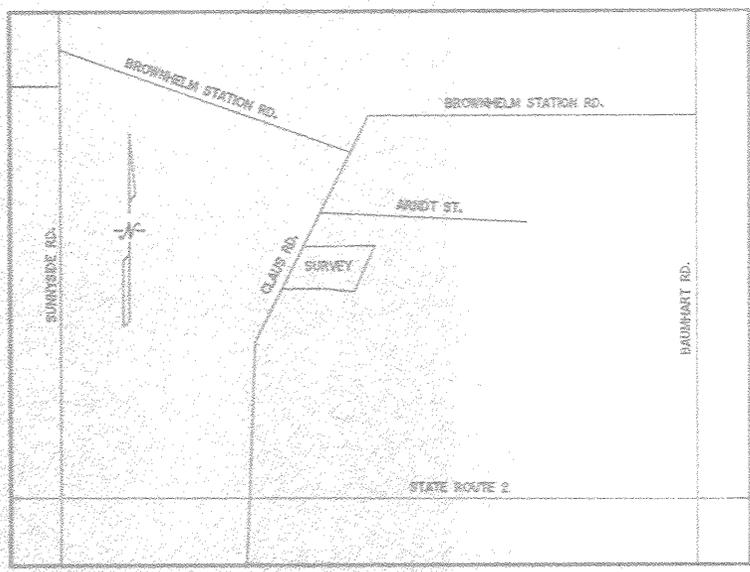

VICINITY MAP
N.T.S.

PLAT OF SURVEY & COMBINATION
FOR
BROWNHelm HISTORICAL ASSOCIATION

BEING KNOWN AS PART OF ORIGINAL BROWNHelm TOWNSHIP
LOT NO. 22

CITY OF VERMILION COUNTY OF LORAIN
STATE OF OHIO

APRIL, 2008 SCALE: 1" = 80'

REVISED 11/27/12 - CITY ENG. COMMENTS
REVISED 12/2/08 - COMBINATION PAR. 11