## MAP OF SURVEY


PREPARED FOR

## SANABRIA


SITUATED IN THE TOWNSHIP OF ELYRIA, COUNTY OF LORAIN AND STATE OF OHIO; AND KNOWN AS BEING PARTS OF SUBLOTS 86 AND 87 OF CRESTHAVEN SUBDIVISION NO. 3, PART OF OF ORIGINAL ELYRIA TOWNSHIP LOTS NOS. 44,45,AND 46, WEST OF BLACK RIVER AS SHOWN BY THE RECORDED PLAT OF SAID SUBDIVISION IN VOLUME 22, PAGE 55 OF LORAIN COUNTY RECORDS.

## **CERTIFICATION**

DISTANCES ARE SHOWN IN FEET AND DECIMAL PARTS THEREOF.
BEARINGS ARE TO AN ASSUMED MERIDIAN AND ARE USED TO
INDICATE ANGLES ONLY, ALL OF WHICH I BELIEVE TO CORRECT.

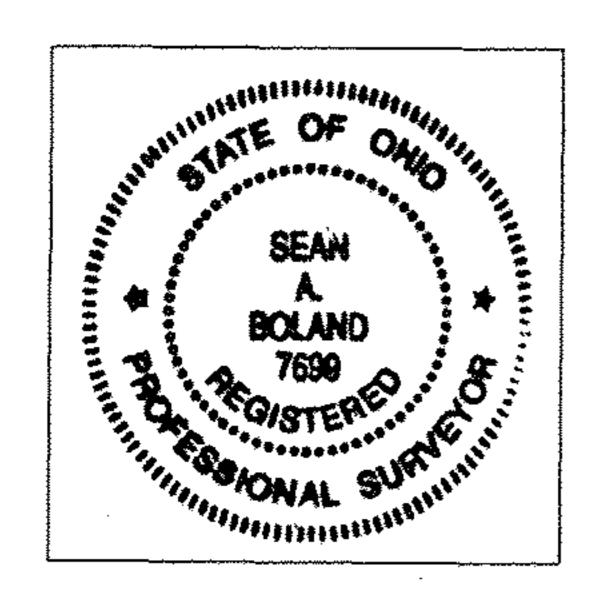

SEAN A. BOLAND, P.S. # 7699

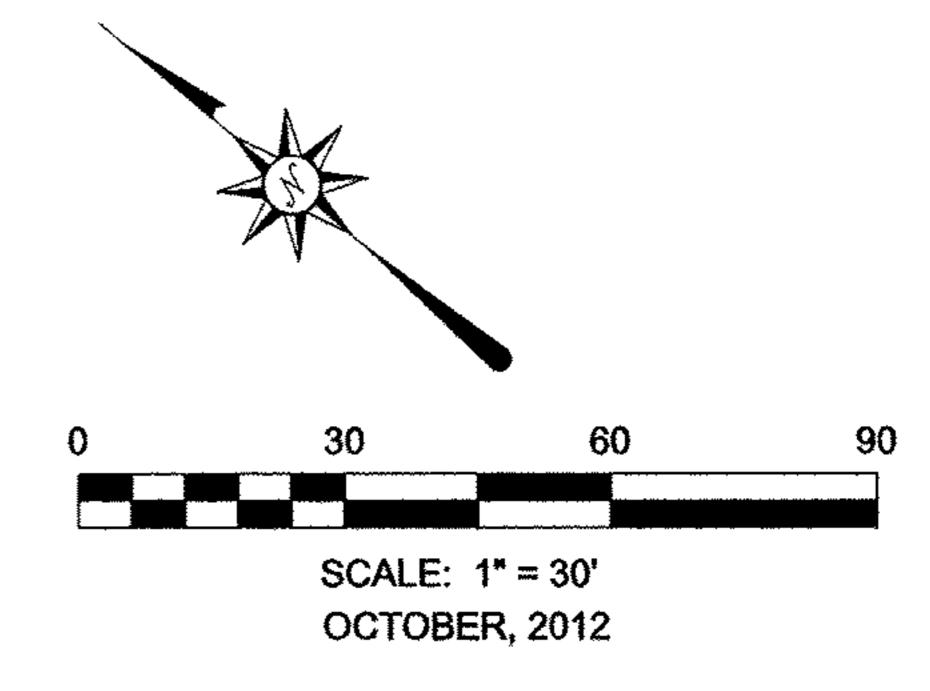

LORAIN COUNTY BRD. OF COMM.

PARCEL NO. 0624045103037

7/08/1964

