



11-00-028-000-076, -077 Scan # 47295

GRAPHIC SCALE 1"=100'

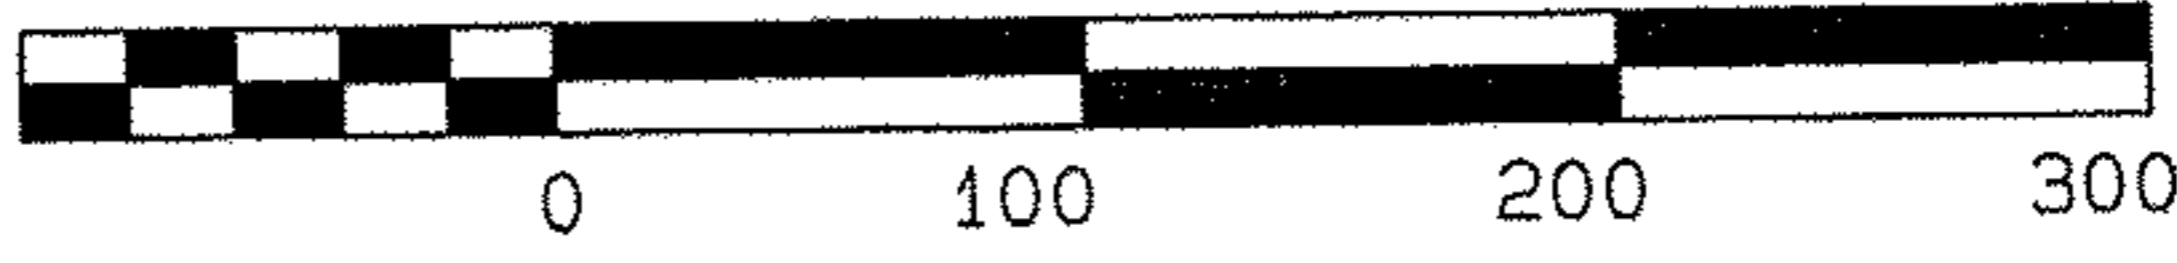

Dye Rd. 40'

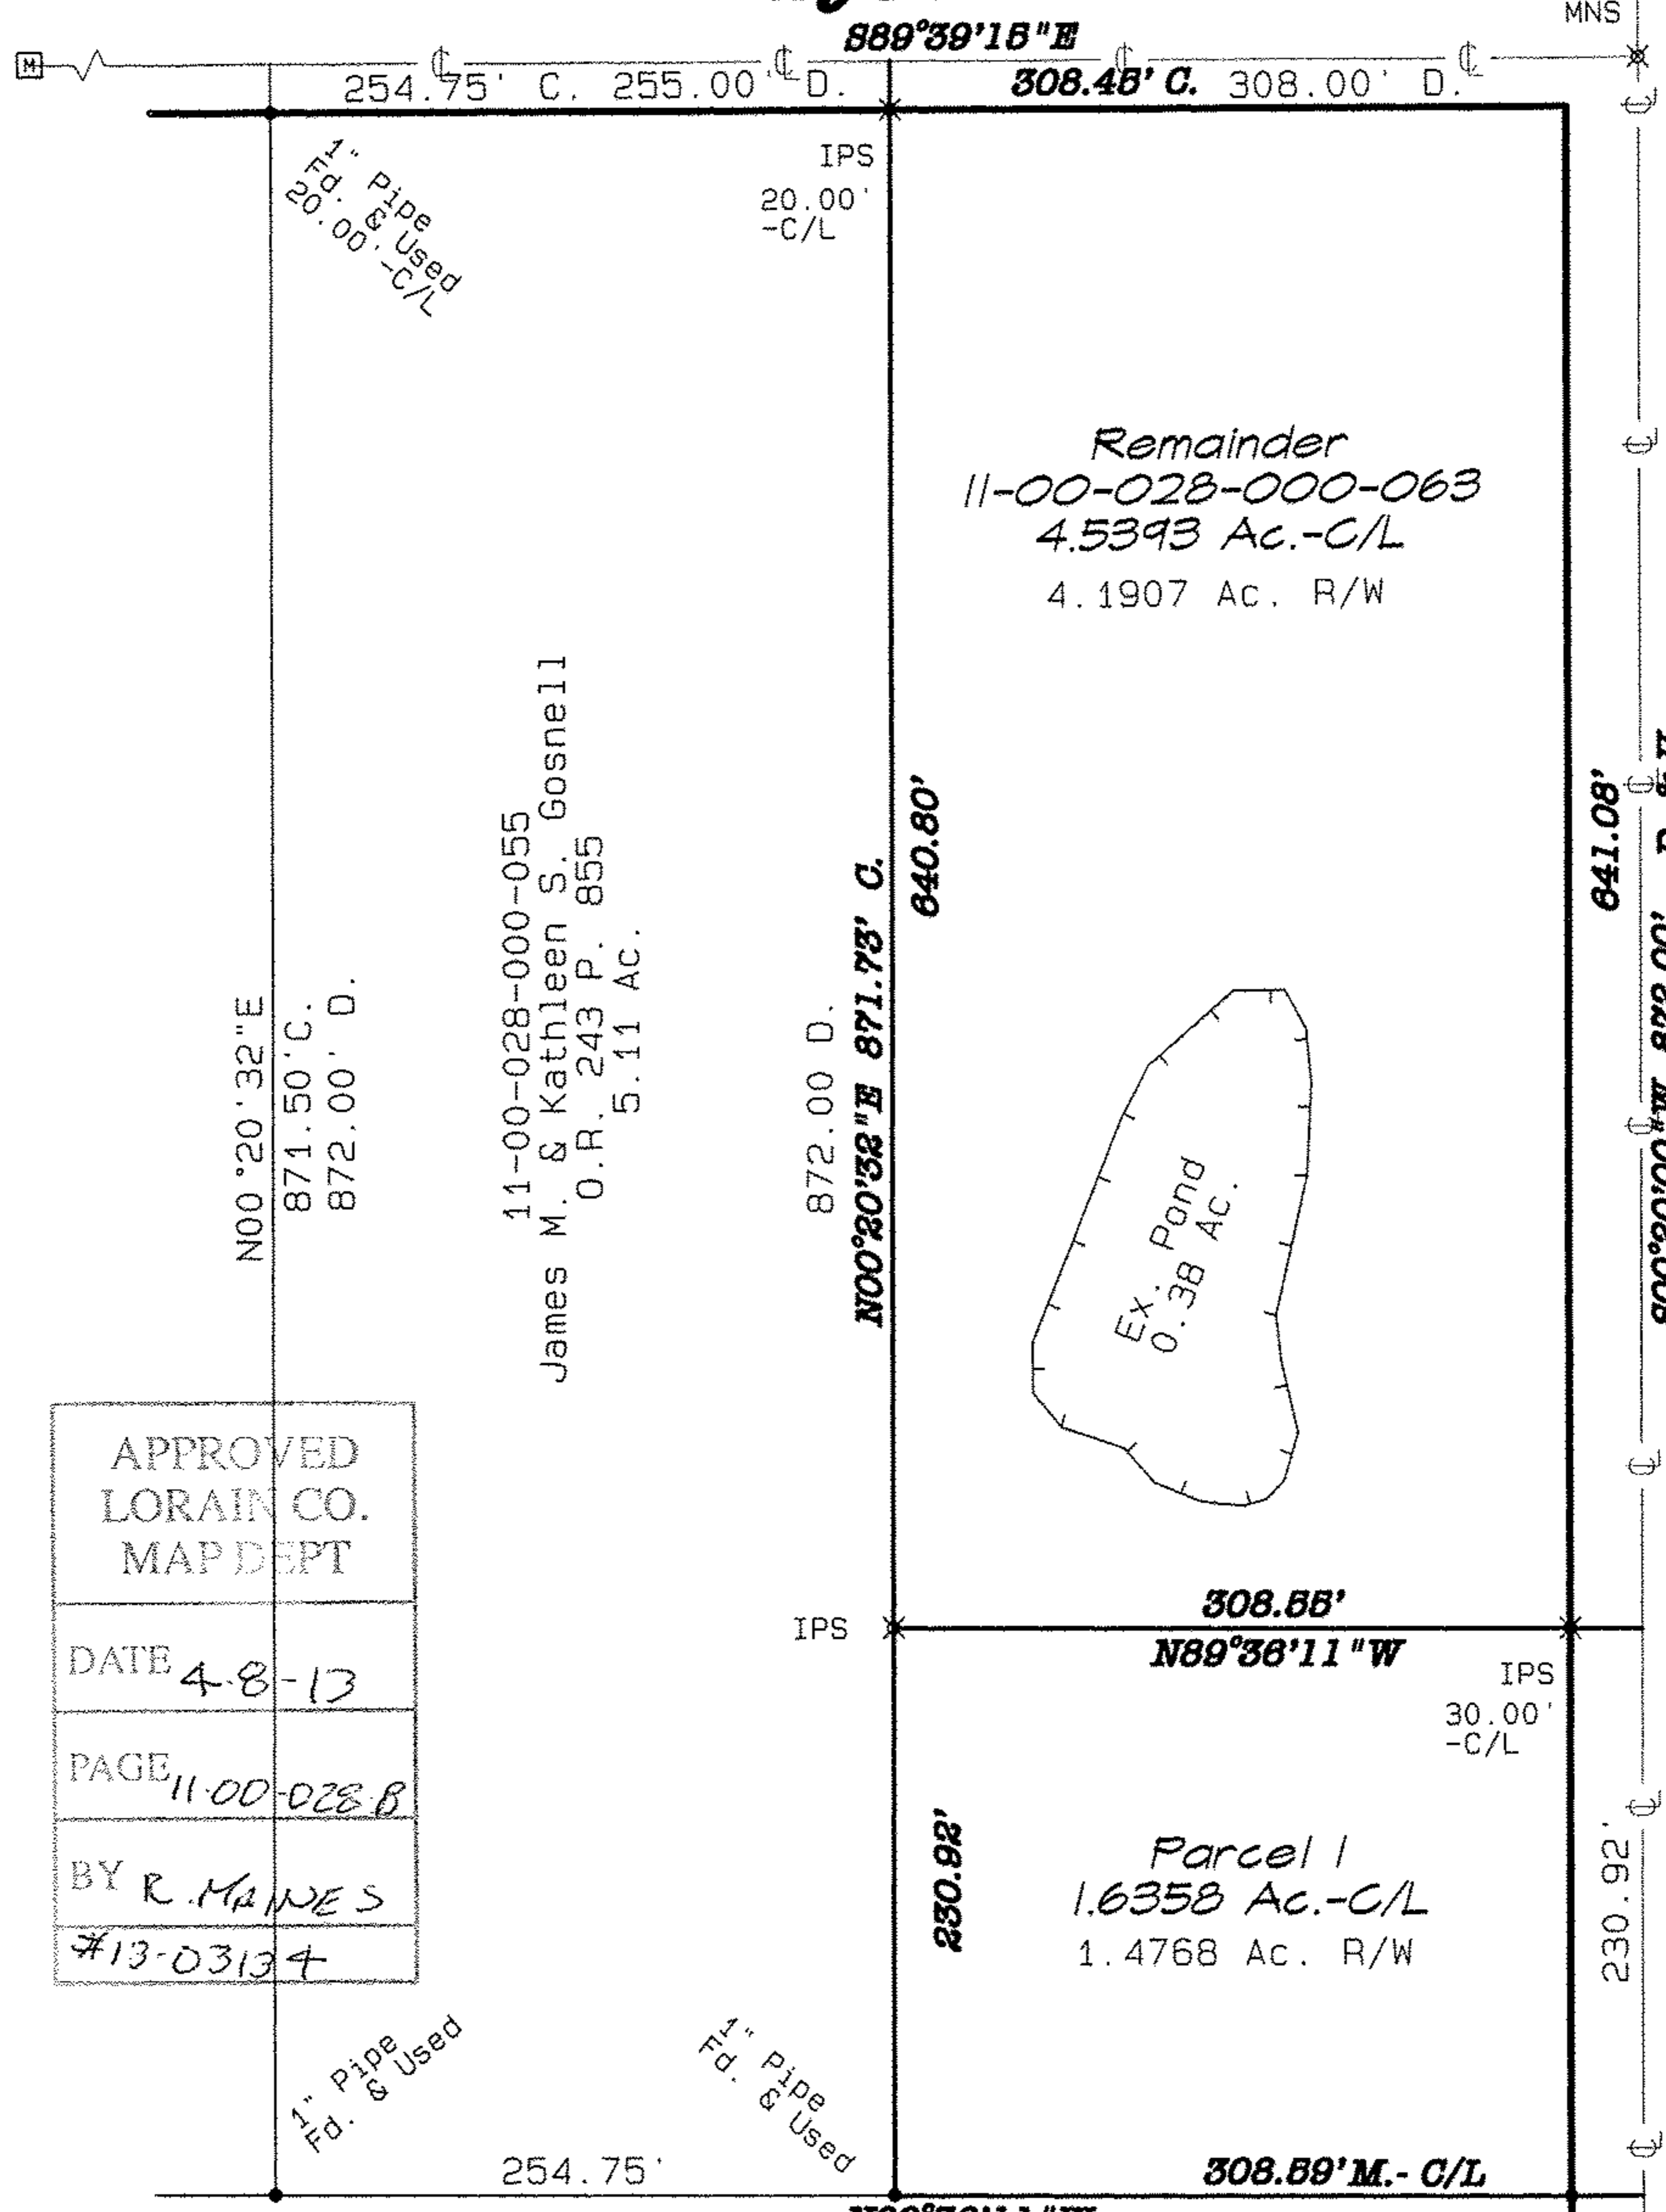

APPROVED LORAIN CO. MAP DEPT	
DATE	4-8-13
PAGE	11-00-028-B
BY	R. MANES
#	13-03134

11-00-028-000-068
 Joyce A. & Robert M. Allen
 Doc. 2012-0403523
 41.61 Ac.

Plat of Survey & Lot Split
Richard & Cheryl Murphy
 Eaton Twp.
 Lorain Co. O.L. 28
 Ohio

