


SITUATED IN THE TOWNSHIP OF COLUMBIA, COUNTY OF LORAIN STATE OF OHIO AND BEING KNOWN AS PART OF ORIGINAL COLUMBIA TOWNSHIP LOT 81 AND BEING PART OF THOSE LANDS DEEDED TO MARTIN C. GIERLACH, TRUSTEE OF THE GIERLACH FAMILY REVOCABLE LIVING TRUST IN AFFIDAVIT #2004-09931 OF LORAIN COUNTY RECORDER'S RECORDS.

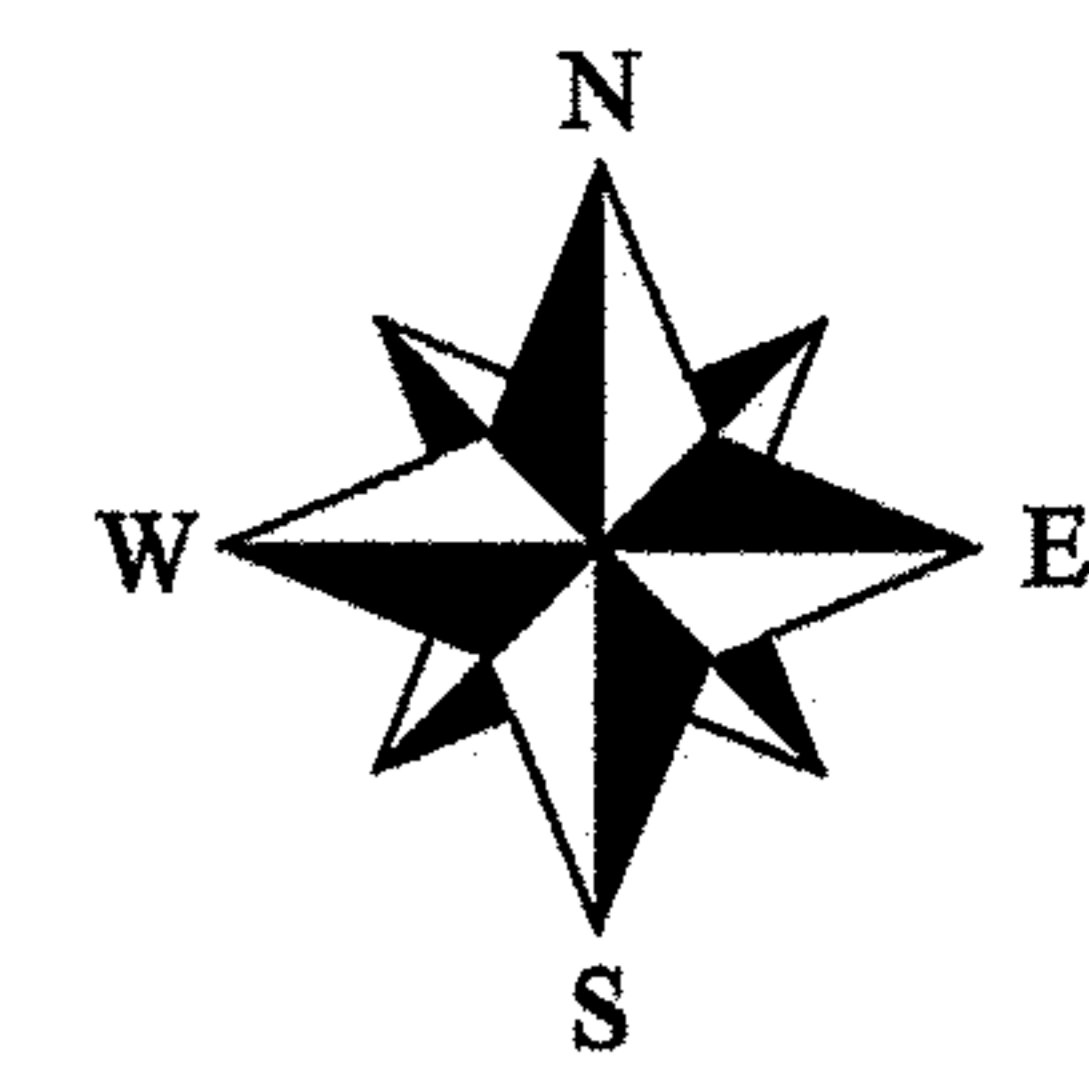

PROJECT NO. GIERLACH LOTSPLIT #1206

**LEGEND:**

- INDICATES AN EXISTING MONUMENT FOUND AS DESCRIBED
- INDICATES A 5/8" IRON PIN WITH IDENTIFICATION CAP MARKED "T.SNEZEK - S-7051" SET
- INDICATES A MAGNETIC NAIL SET
- ⊗ GAS FEATURE AS INDICATED
- WATER FEATURE AS INDICATED


12-00-081-000-071  
072  
Scan # 47324

03123  
APPROVED  
LORAIN CO.  
MAY 13 2013  
DATE 2-25-13  
FAC 12-00-081-B  
BY JHaffield  
#1303123

**SURVEYOR'S STATEMENT**

DISTANCES ARE EXPRESSED IN FEET AND DECIMAL PARTS THEREOF. BEARINGS ARE TO AN ASSUMED MERIDIAN AND ARE USED TO INDICATE ANGLES ONLY. PERMANENT MONUMENTS WERE FOUND OR SET AS INDICATED HEREON. ALL OF WHICH I DECLARE TO BE CORRECT TO THE BEST OF MY ABILITIES AND BELIEFS.

THOMAS M. SNEZEK, P.S. 7051 DATE 1/22/14

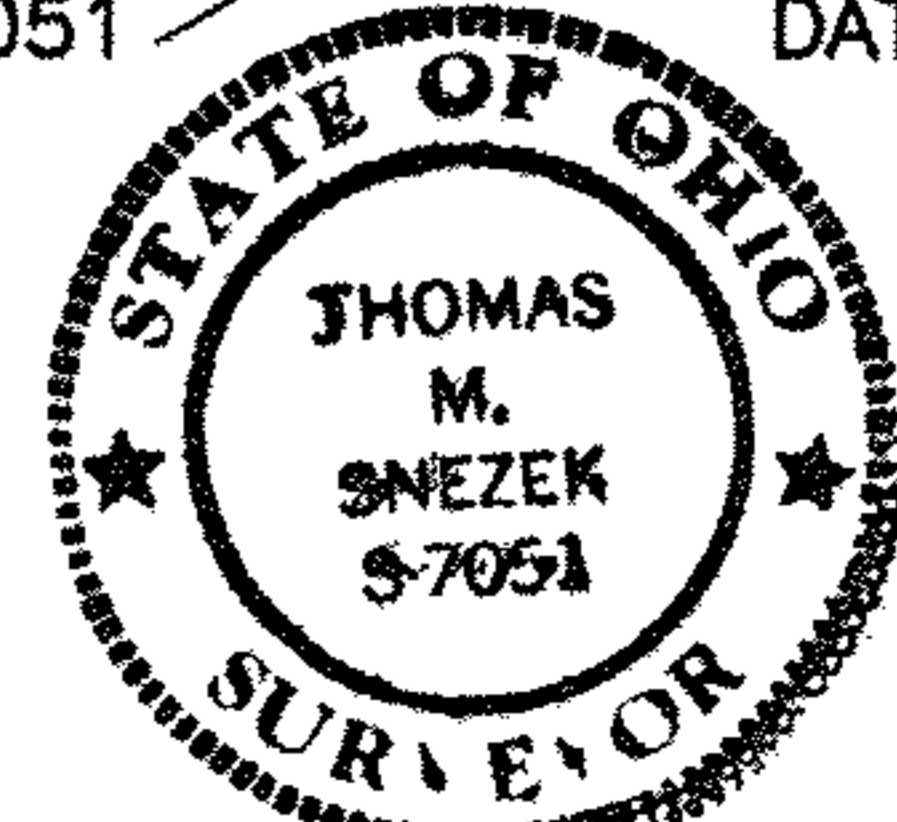

MAP OF LOT SPLIT SURVEY  
PREPARED FOR: MARTIN C. GIERLACH, TRUSTEE  
10651 MITCHELL ROAD  
COLUMBIA STATION, OHIO 44028

PREPARED BY: SNEZEK & ASSOCIATES, L.L.C.  
3496 COLLETTA LANE  
(216) 671-4902  
CELL (216)-701-5025  
DADSUR@HOTMAIL.COM

DATE 1-17-13  
SHEET 10/1